
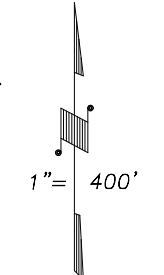


S1/2 SEC.25, T.17S., R.26E., M.D.B.&M.

Tax Area Codes 060-26
161-011
007-019

DISCLAIMER
THIS MAP WAS PREPARED FOR LOCAL PROPERTY ASSESSMENT PURPOSES ONLY AND THE PARCELS SHOWN HEREON MAY NOT COMPLY WITH STATE AND LOCAL SUBDIVISION ORDINANCES, AND NO LIABILITY IS ASSUMED FOR THE USE OF THE INFORMATION SHOWN HEREON.

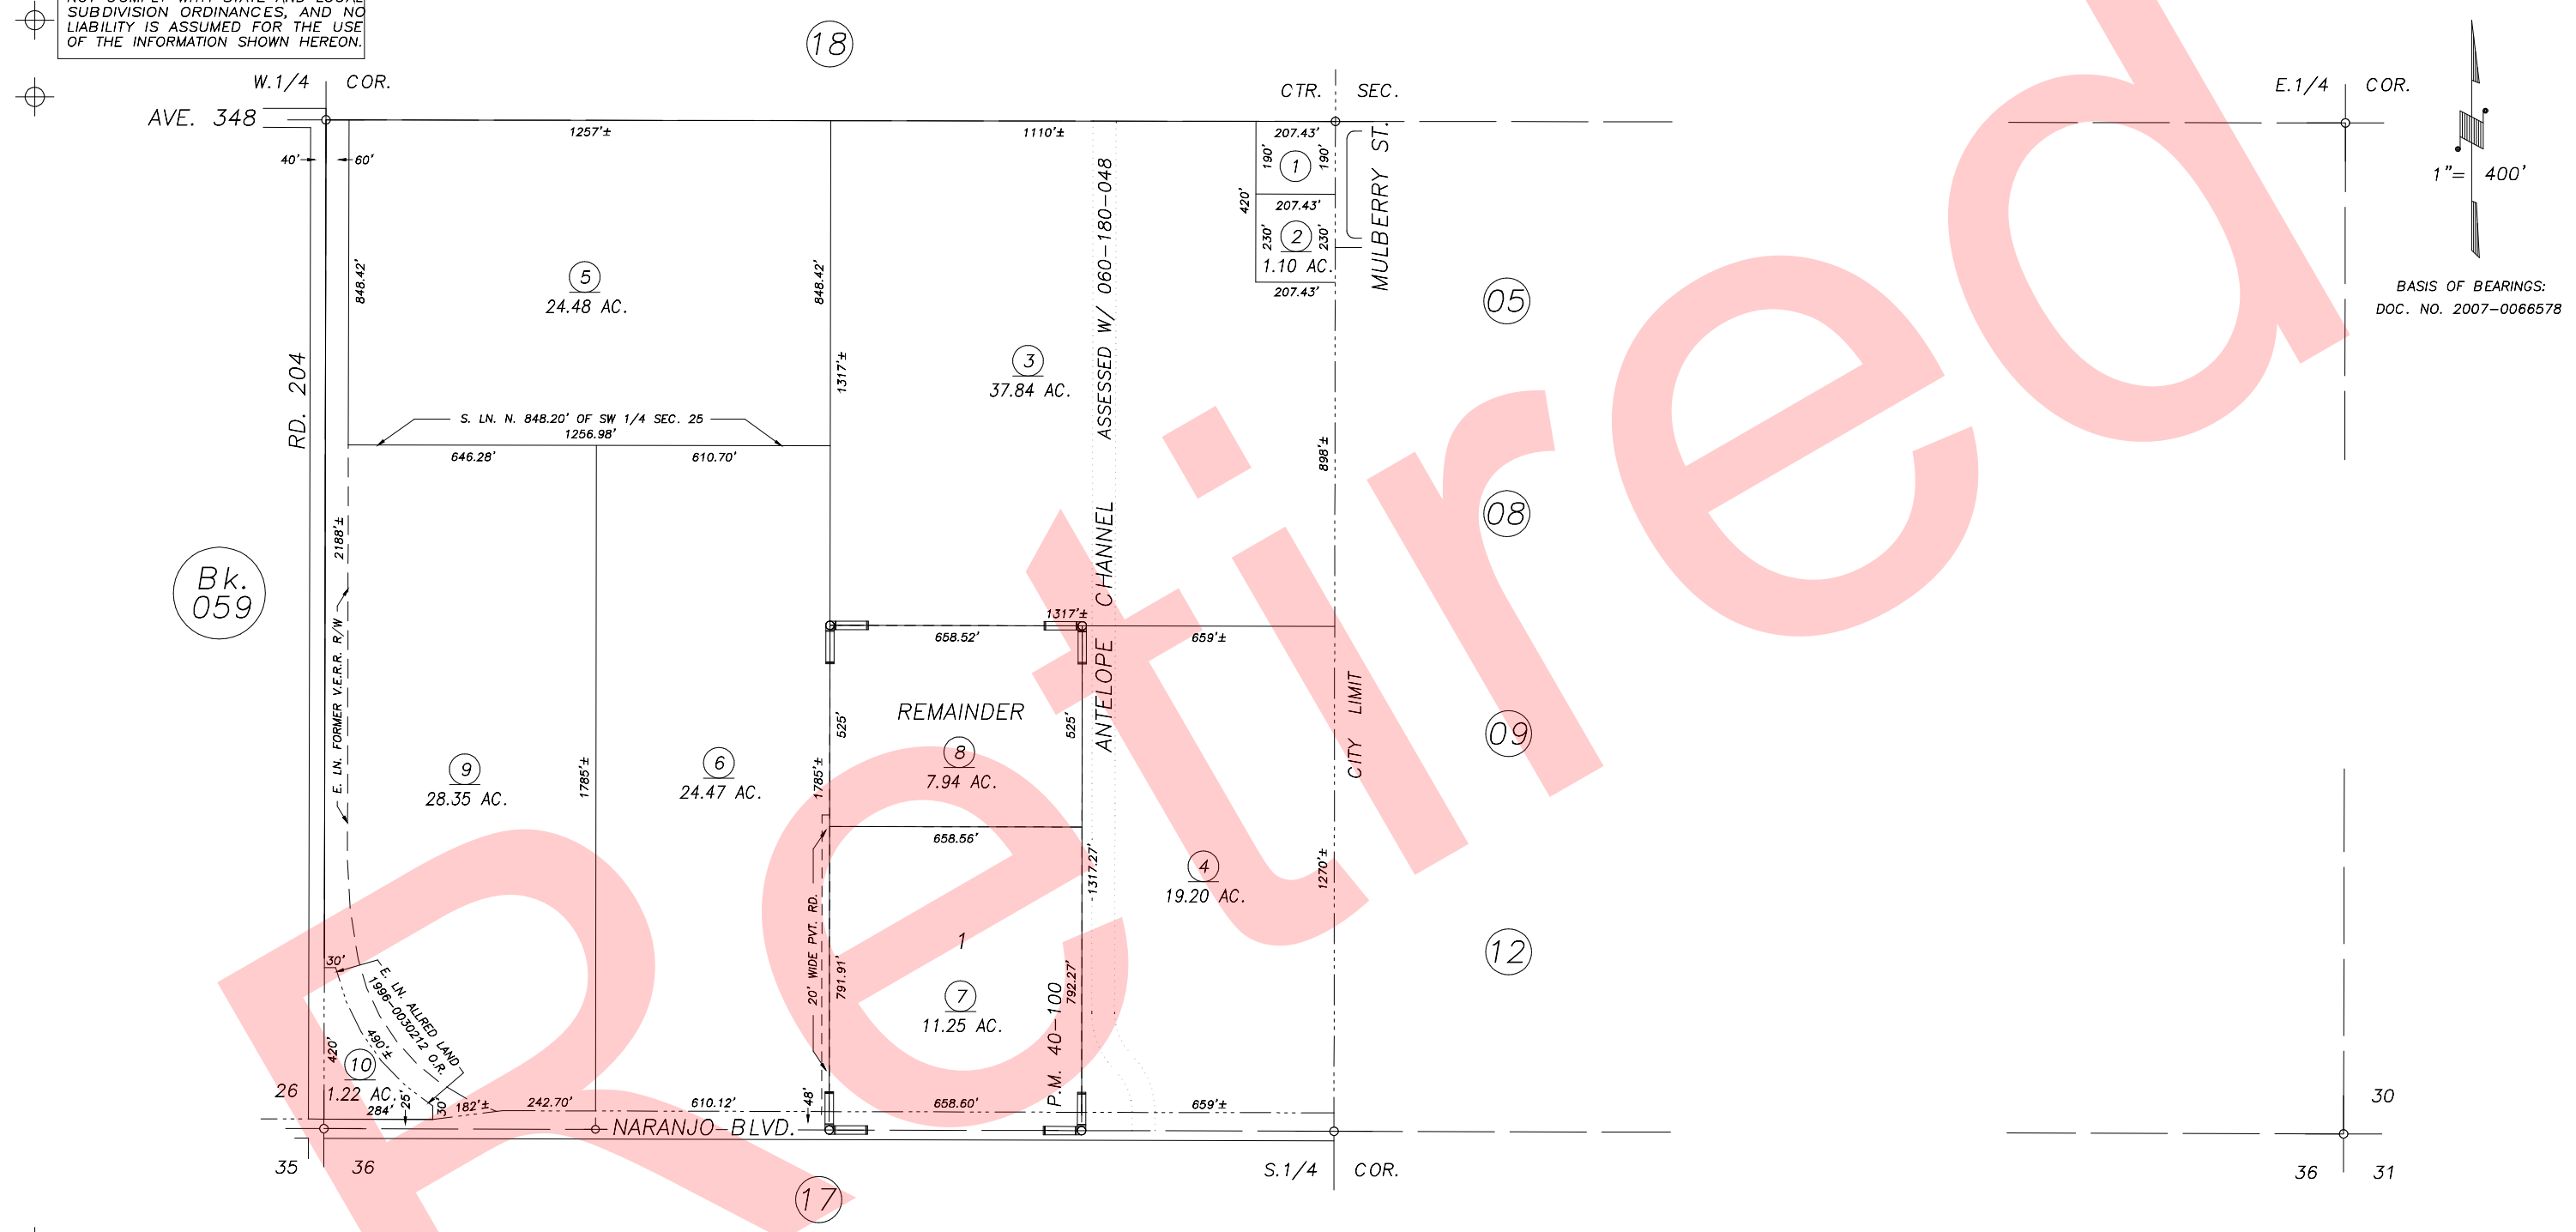

BASIS OF BEARINGS:
DOC. NO. 2007-0066578

Bk.
059

PARCEL MAP 3996, P.M. 40-100

VICINITY OF WOODLAKE
ASSESSOR'S MAPS BK.060 , PG.26
COUNTY OF TULARE, CALIFORNIA, U.S.A.

NOTE: Assessor's Parcel Numbers Shown in Circles 1 123
Assessor's Block Numbers Shown in Ellipses 1 123

CAD CONVERSION	05/08/2012	RLW
REVISION	DATE	TECH