
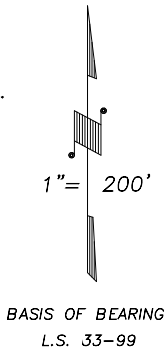


N1/2 OF NW1/4 SEC. 36, T.17S, R.26E., M.D.B.&M.

Tax Area Codes 060-27
007-001 007-006
007-007 007-019
161-001 161-011

DISCLAIMER
THIS MAP WAS PREPARED FOR LOCAL PROPERTY ASSESSMENT PURPOSES ONLY AND THE PARCELS SHOWN HEREON MAY NOT COMPLY WITH STATE AND LOCAL SUBDIVISION ORDINANCES, AND NO LIABILITY IS ASSUMED FOR THE USE OF THE INFORMATION SHOWN HEREON. R & T CODE SEC. 327, 408.3, ETC.

(AVE. 344) STATE HIGHWAY 216 (26) NARANJO BLVD.

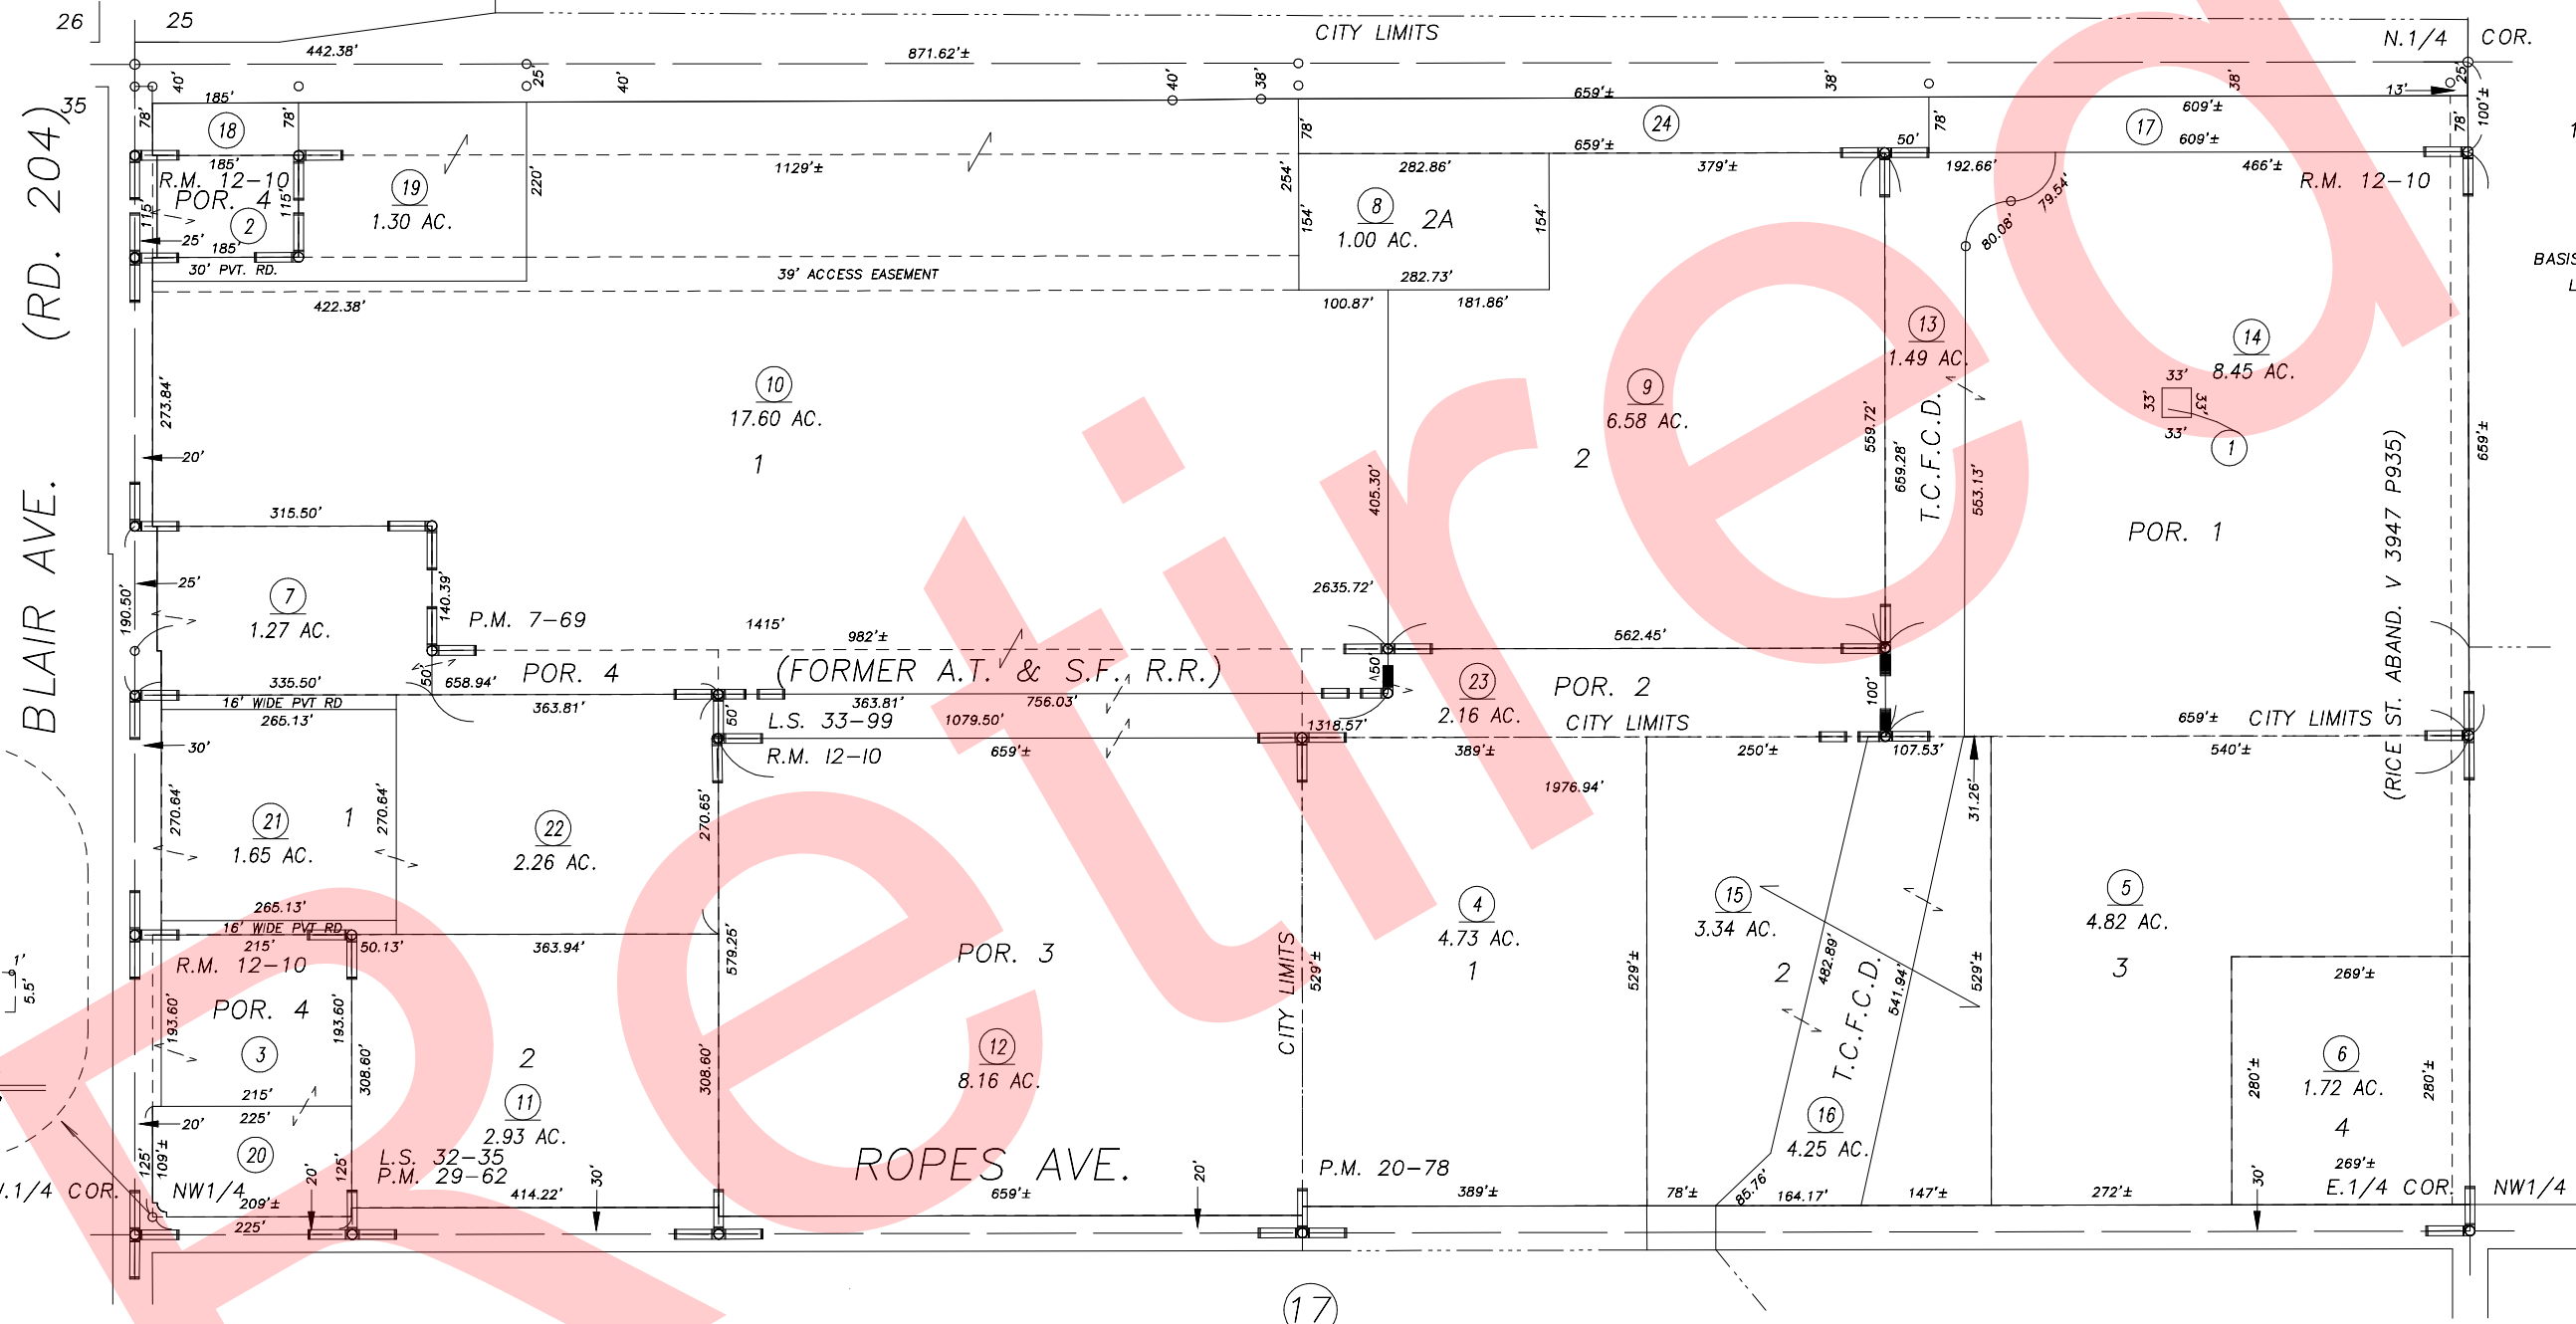

Bk. 059

POR. BLAIR TRACT, R.M. 12-10
PARCEL MAP NO 669, P.M. 7-69
PARCEL MAP NO. 1977, P.M. 20-78
PARCEL MAP NO. 2861, P.M. 29-62
RECORD OF SURVEY, L.S. 32-35
RECORD OF SURVEY, L.S. 33-99

VICINITY OF WOODLAKE
ASSESSOR'S MAPS BK.060 , PG.17
COUNTY OF TULARE, CALIFORNIA, U.S.A.

NOTE: Assessor's Parcel Numbers Shown in Circles (1) (123)
Assessor's Block Numbers Shown in Ellipses

2016-0054725	5/11/2017	NFL
REVISION	DATE	TECH