



N1/2 OF NW1/4 SEC. 36, T.17S, R.26E., M.D.B.&M.

Tax Area Codes 060-27


007-001 007-006
007-007 007-019
161-001 161-011

(AVE. 344) STATE HIGHWAY 216 (26) NARANJO BLVD.


DISCLAIMER
THIS MAP WAS PREPARED FOR LOCAL PROPERTY ASSESSMENT PURPOSES ONLY AND THE PARCELS SHOWN HEREON MAY NOT COMPLY WITH STATE AND LOCAL SUBDIVISION ORDINANCES, AND NO LIABILITY IS ASSUMED FOR THE USE OF THE INFORMATION SHOWN HEREON. R & T CODE SEC. 327, 408.3, ETC.

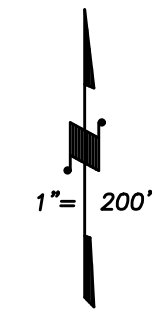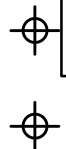

BASIS OF BEARINGS:
L.S. 33-99

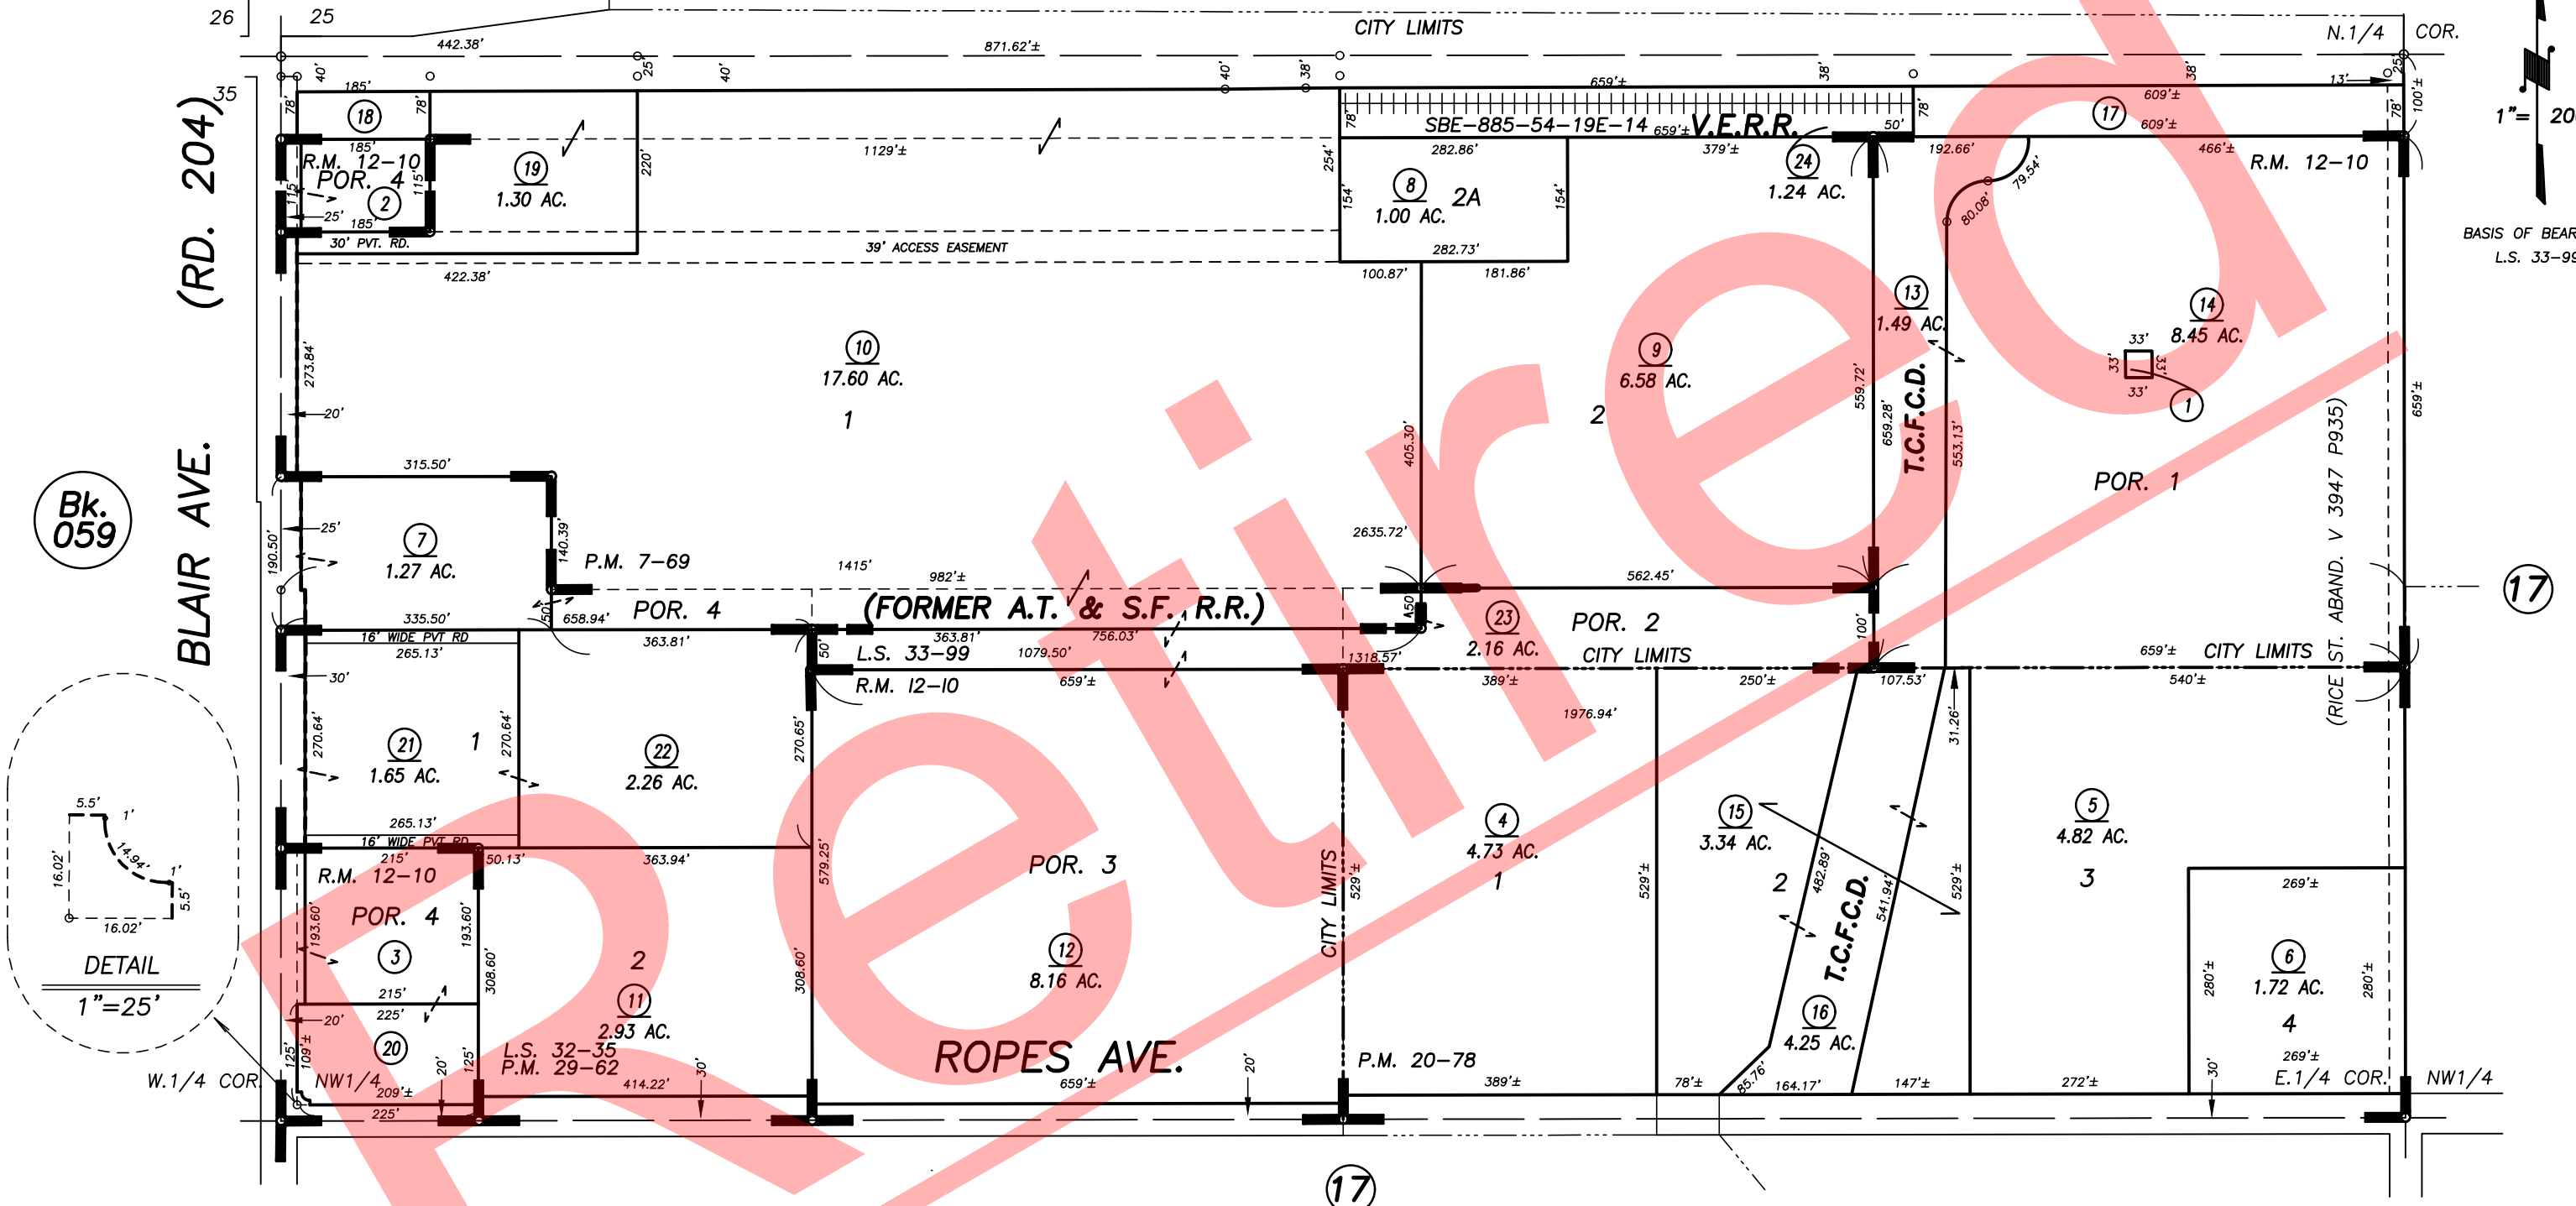

Bk. 059

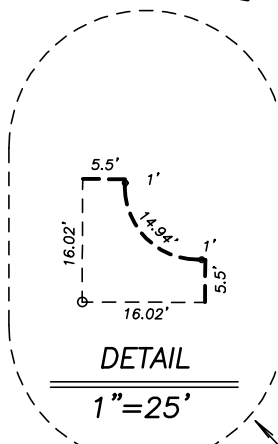

POR. BLAIR TRACT, R.M. 12-10
PARCEL MAP NO 669, P.M. 7-69
PARCEL MAP NO. 1977, P.M. 20-78
PARCEL MAP NO. 2861, P.M. 29-62
RECORD OF SURVEY, L.S. 32-35
RECORD OF SURVEY, L.S. 33-99

VICINITY OF WOODLAKE
ASSESSOR'S MAPS BK. 060 , PG. 17
COUNTY OF TULARE, CALIFORNIA, U.S.A.

NOTE: Assessor's Parcel Numbers Shown in Circles (1) (123)
Assessor's Block Numbers Shown in Ellipses (123)

2016-0054725	12/11/2017	NFL
REVISION	DATE	TECH