
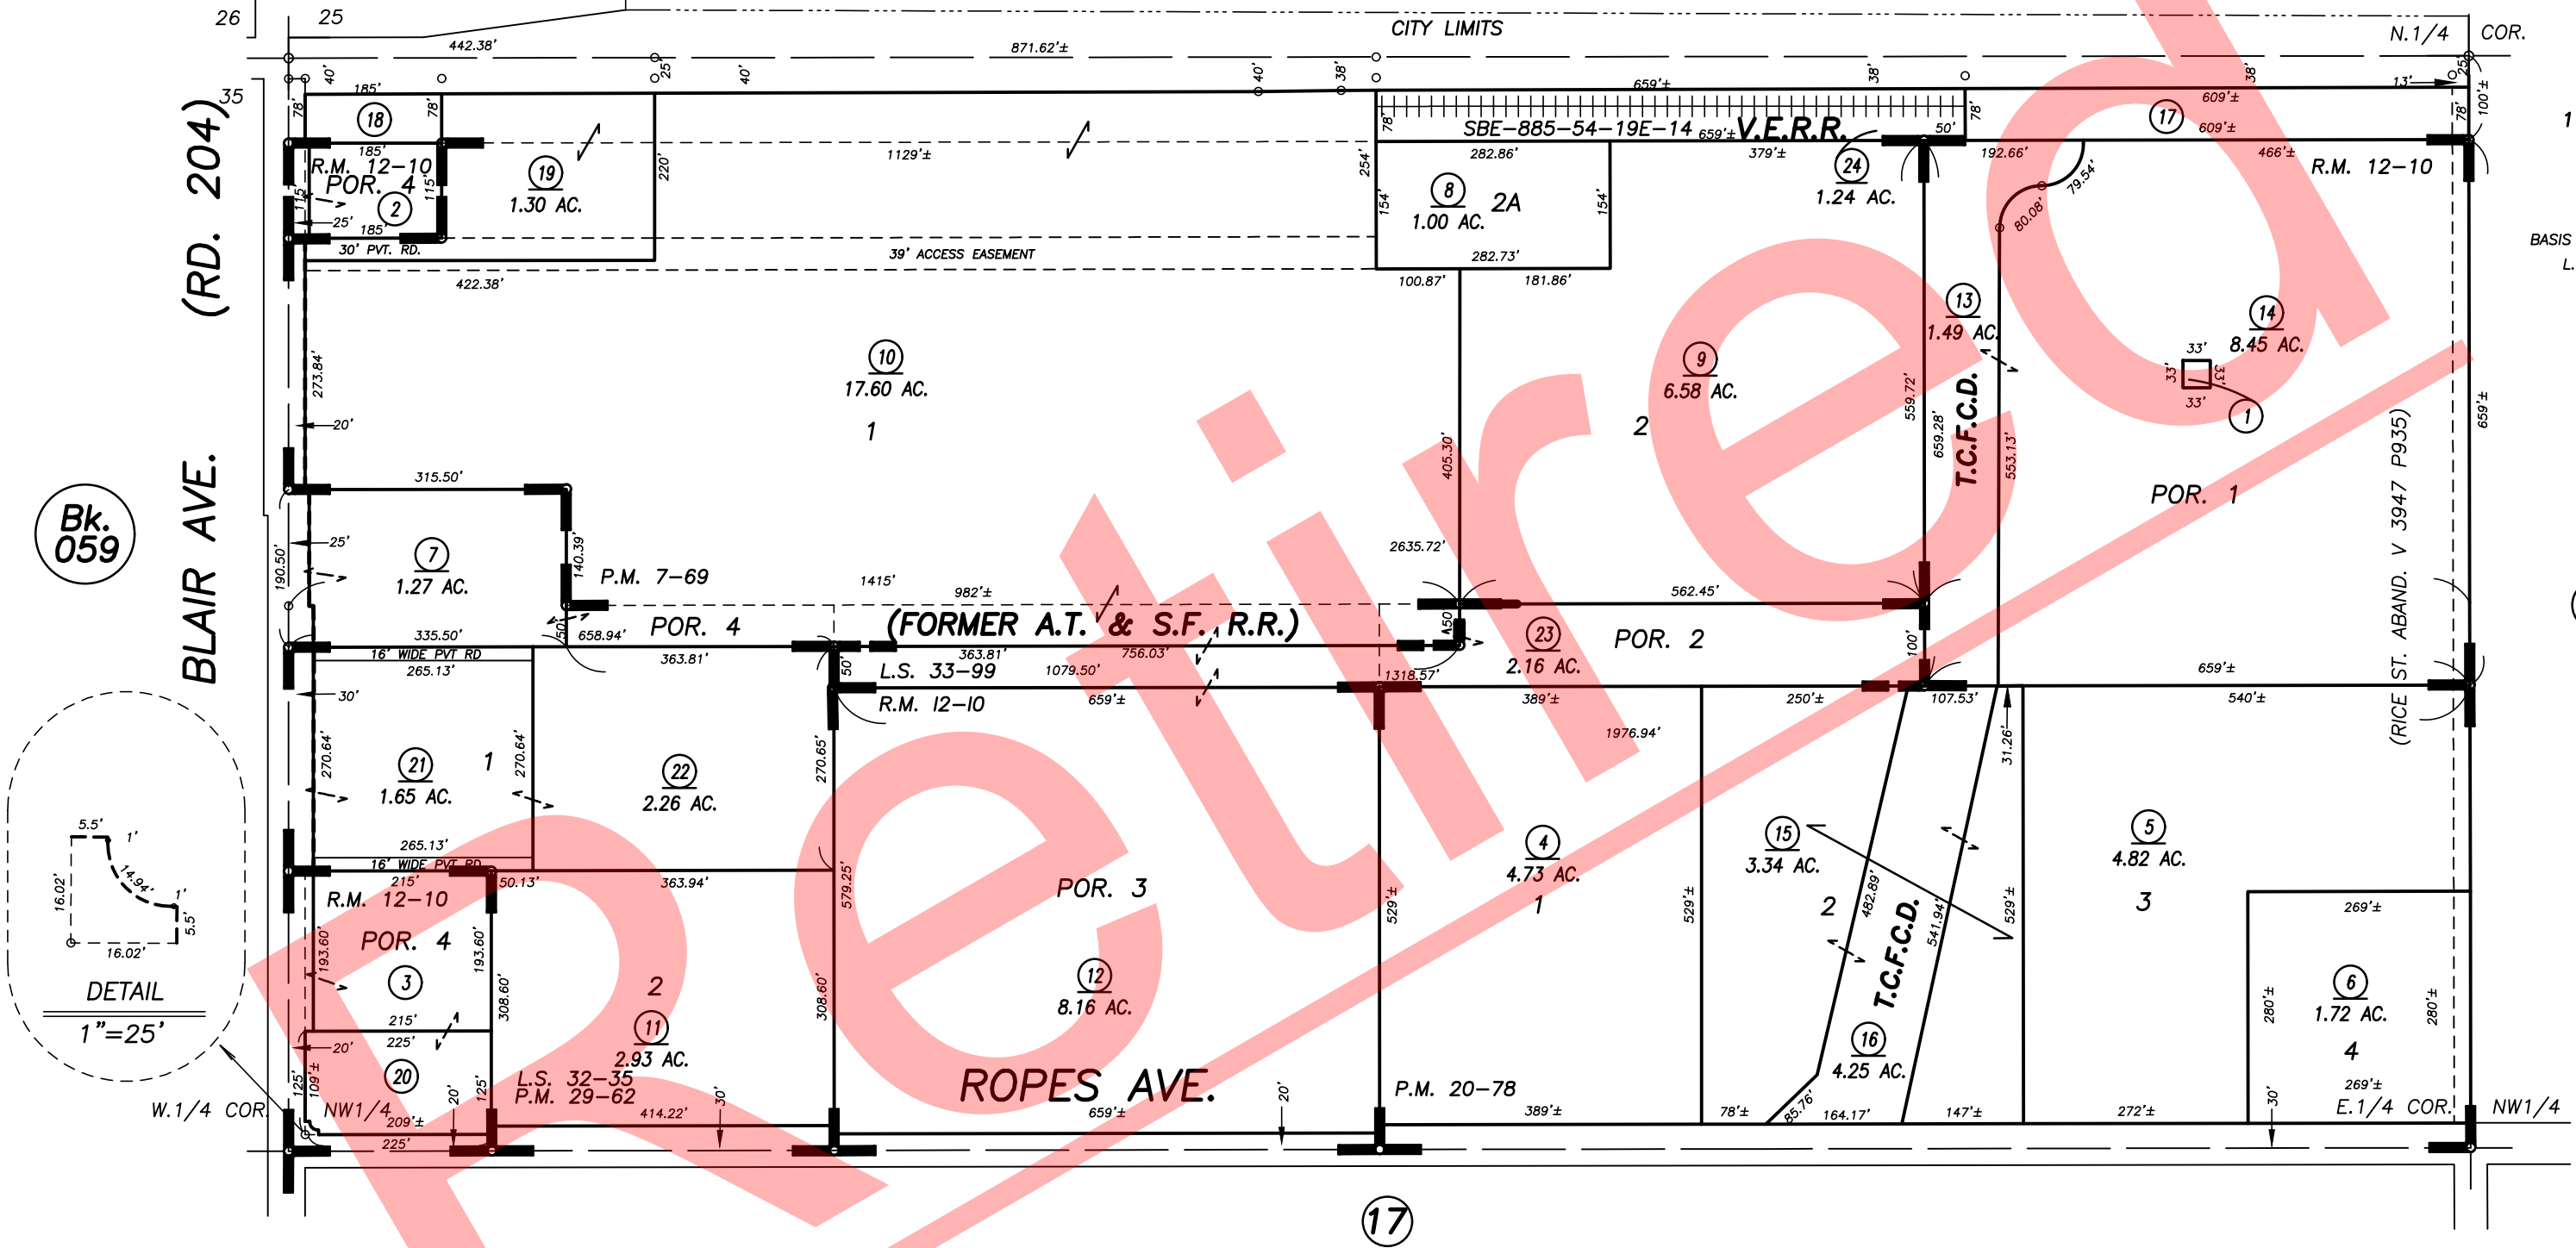


(AVE. 344) STATE HIGHWAY 216 (26) NARANJO BLVD.

DISCLAIMER  
THIS MAP WAS PREPARED FOR LOCAL PROPERTY ASSESSMENT PURPOSES ONLY AND THE PARCELS SHOWN HEREON MAY NOT COMPLY WITH STATE AND LOCAL SUBDIVISION ORDINANCES, AND NO LIABILITY IS ASSUMED FOR THE USE OF THE INFORMATION SHOWN HEREON. R & T CODE SEC. 327, 408.3, ETC.

007-001  
007-006  
007-019  
007-026

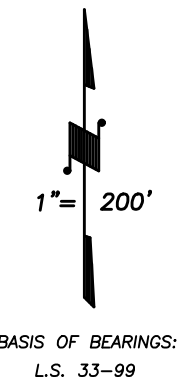

POR. BLAIR TRACT, R.M. 12-10  
PARCEL MAP NO 669, P.M. 7-69  
PARCEL MAP NO. 1977, P.M. 20-78  
PARCEL MAP NO. 2861, P.M. 29-62  
RECORD OF SURVEY, L.S. 32-35  
RECORD OF SURVEY, L.S. 33-99

CITY OF WOODLAKE  
ASSESSOR'S MAPS BK. 060 , PG. 27  
COUNTY OF TULARE, CALIFORNIA, U.S.A.

NOTE: Assessor's Parcel Numbers Shown in Circles (1) (123)  
Assessor's Block Numbers Shown in Ellipses (17) (23)

|            |            |      |
|------------|------------|------|
| TRA CHANGE | 05/13/2020 | WAC  |
| REVISION   | DATE       | TECH |