

**DISCLAIMER**

THIS MAP WAS PREPARED FOR LOCAL PROPERTY ASSESSMENT PURPOSES ONLY. THE PARCELS SHOWN HEREON MAY NOT COMPLY WITH STATE AND LOCAL SUBDIVISION ORDINANCES. NO LIABILITY IS ASSUMED FOR THE USE OF THE INFORMATION HEREON.

REVISED: 09/17/2007  
REASON: 2006-0046184  
CAD TECH: ASG

POR. N<sup>1</sup>/<sub>2</sub> T.17 S., R.27 E., M.D.B. & M.


TAX CODE AREA  
161-002  
161-011

064-01



BK. 36

BK. 55

BK. 66

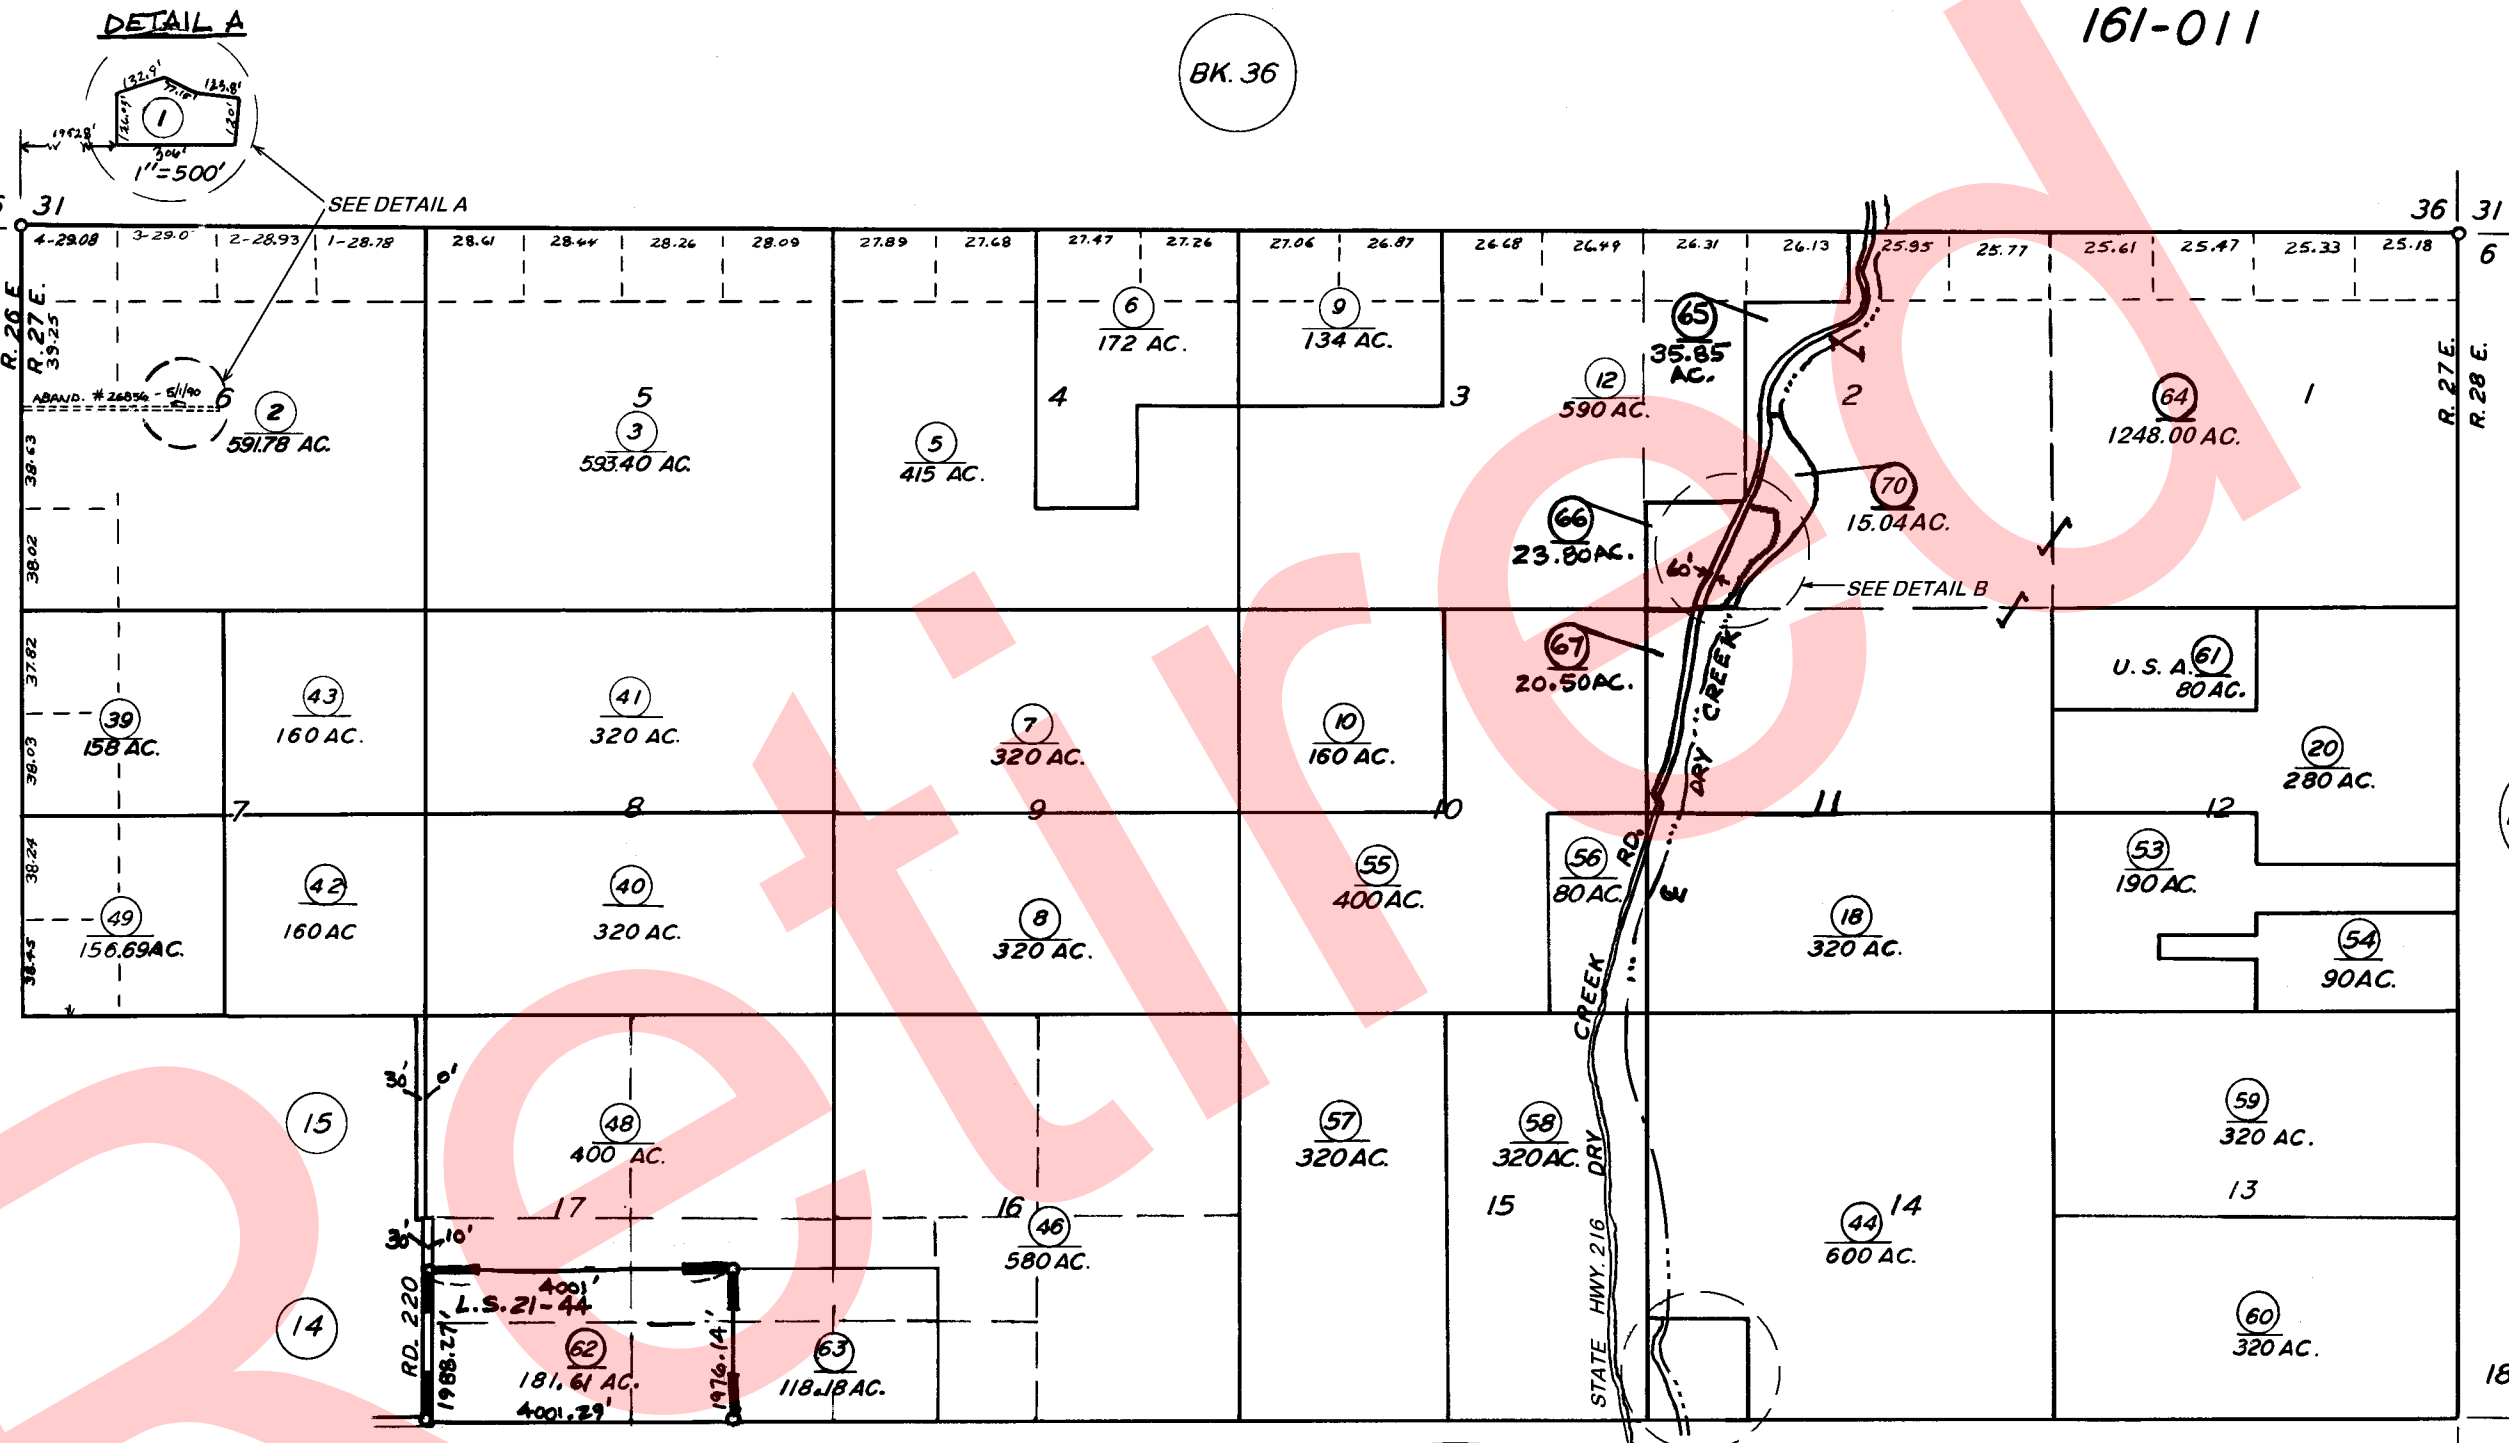

RECORD OF SURVEY, L.S. 21-44  
RECORD OF SURVEY, L.S. 27-96

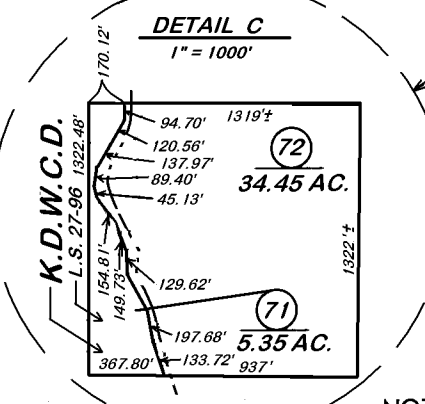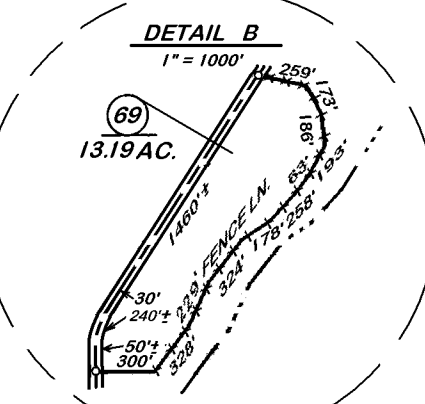

VICINITY OF WOODLAKE  
ASSESSOR'S MAPS BK. 064, PG. 01  
COUNTY OF TULARE, CALIF.

NOTE - ASSESSOR'S BLOCK NUMBERS SHOWN IN ELLIPSES  
ASSESSOR'S PARCEL NUMBERS SHOWN IN CIRCLES