


**DISCLAIMER**  
 THIS MAP WAS PREPARED FOR LOCAL PROPERTY ASSESSMENT PURPOSES ONLY AND THE PARCELS SHOWN HEREON MAY NOT COMPLY WITH STATE AND LOCAL SUBDIVISION ORDINANCES, AND NO LIABILITY IS ASSUMED FOR THE USE OF THE INFORMATION SHOWN HEREON.

SEC. 35 & 36, T.17S., R.27E., M.D.B. & M.

Tax Area Code 64-03

133-002

161-011

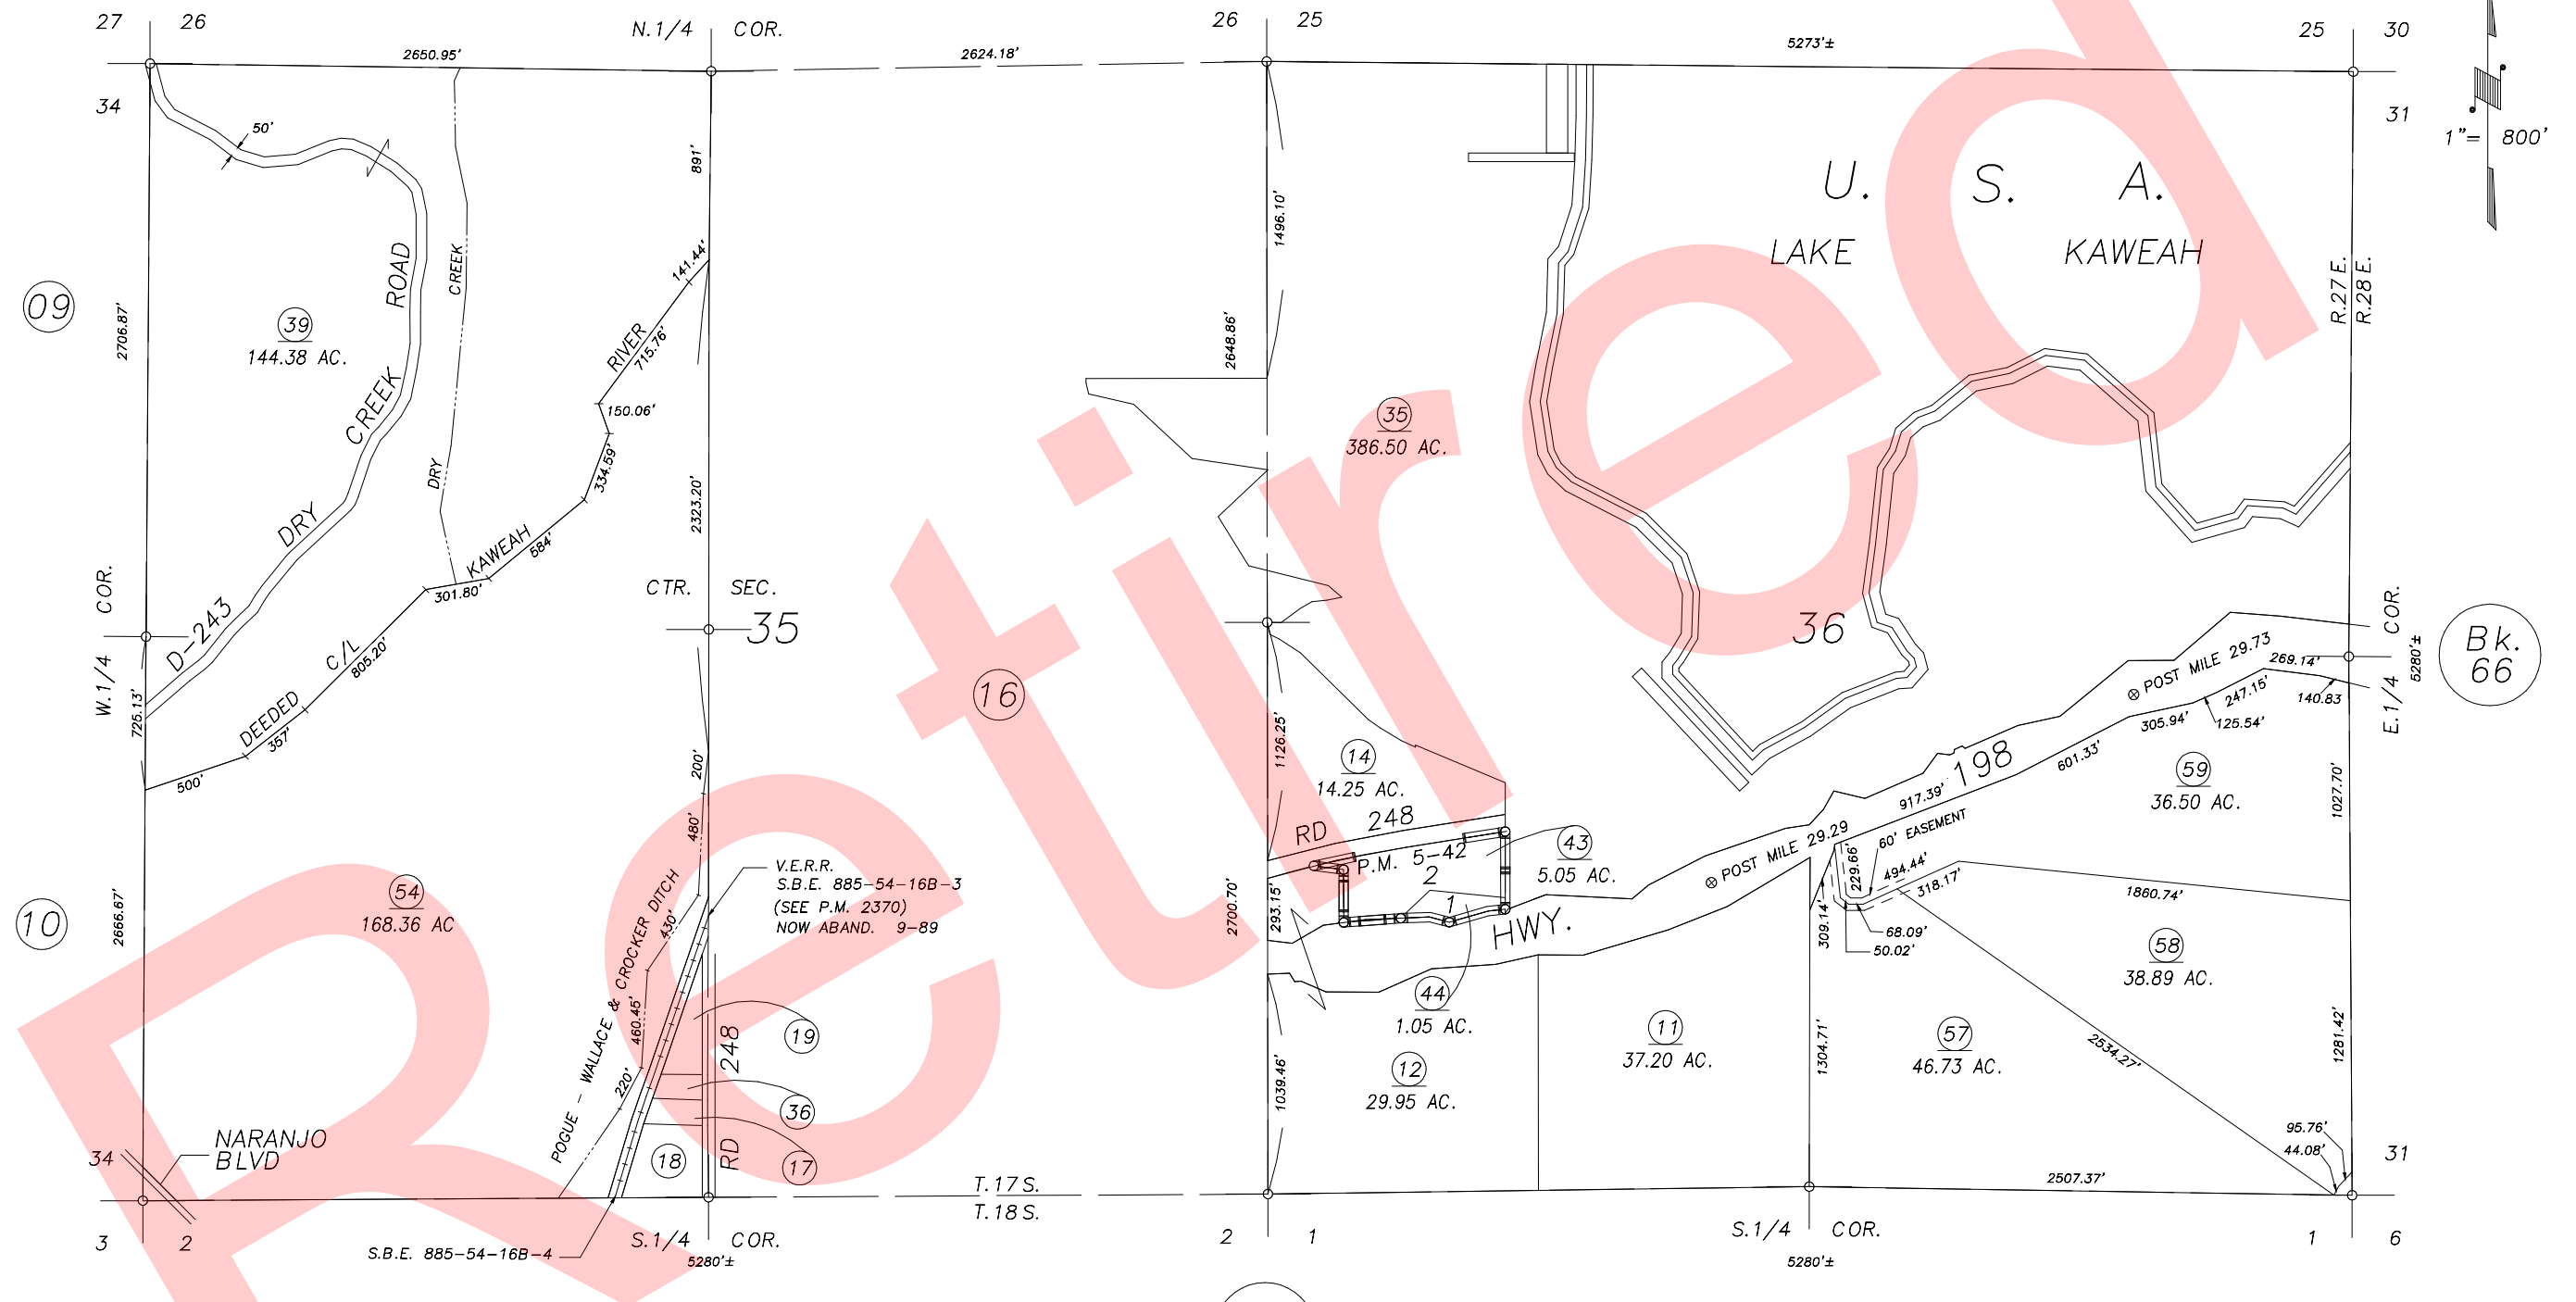

PPM 76-246	REVISION	DATE	BY
		09/07/99	JGM

PARCEL MAP 442, P.M. 5-42  
 RECORD OF SURVEY, L.S. 12-36  
 (BOUNDRIES OF TERMINUS DAM PROJECT)

Bk. 113

Bk. 66

ASSESSOR'S MAPS BK. 64 , PG. 03 .  
 COUNTY OF TULARE, CALIF.

NOTE: Assessor's Block Numbers Shown in Ellipses  
 Assessor's Parcel Numbers Shown in Circles

00/01