


DISCLAIMER
 THIS MAP WAS PREPARED FOR LOCAL PROPERTY ASSESSMENT PURPOSES ONLY AND THE PARCELS SHOWN HEREON MAY NOT COMPLY WITH STATE AND LOCAL SUBDIVISION ORDINANCES, AND NO LIABILITY IS ASSUMED FOR THE USE OF THE INFORMATION SHOWN HEREON.

SEC. 35 & 36, T.17S., R.27E., M.D.B. & M.

Tax Area Code 064-03

133-002

161-011

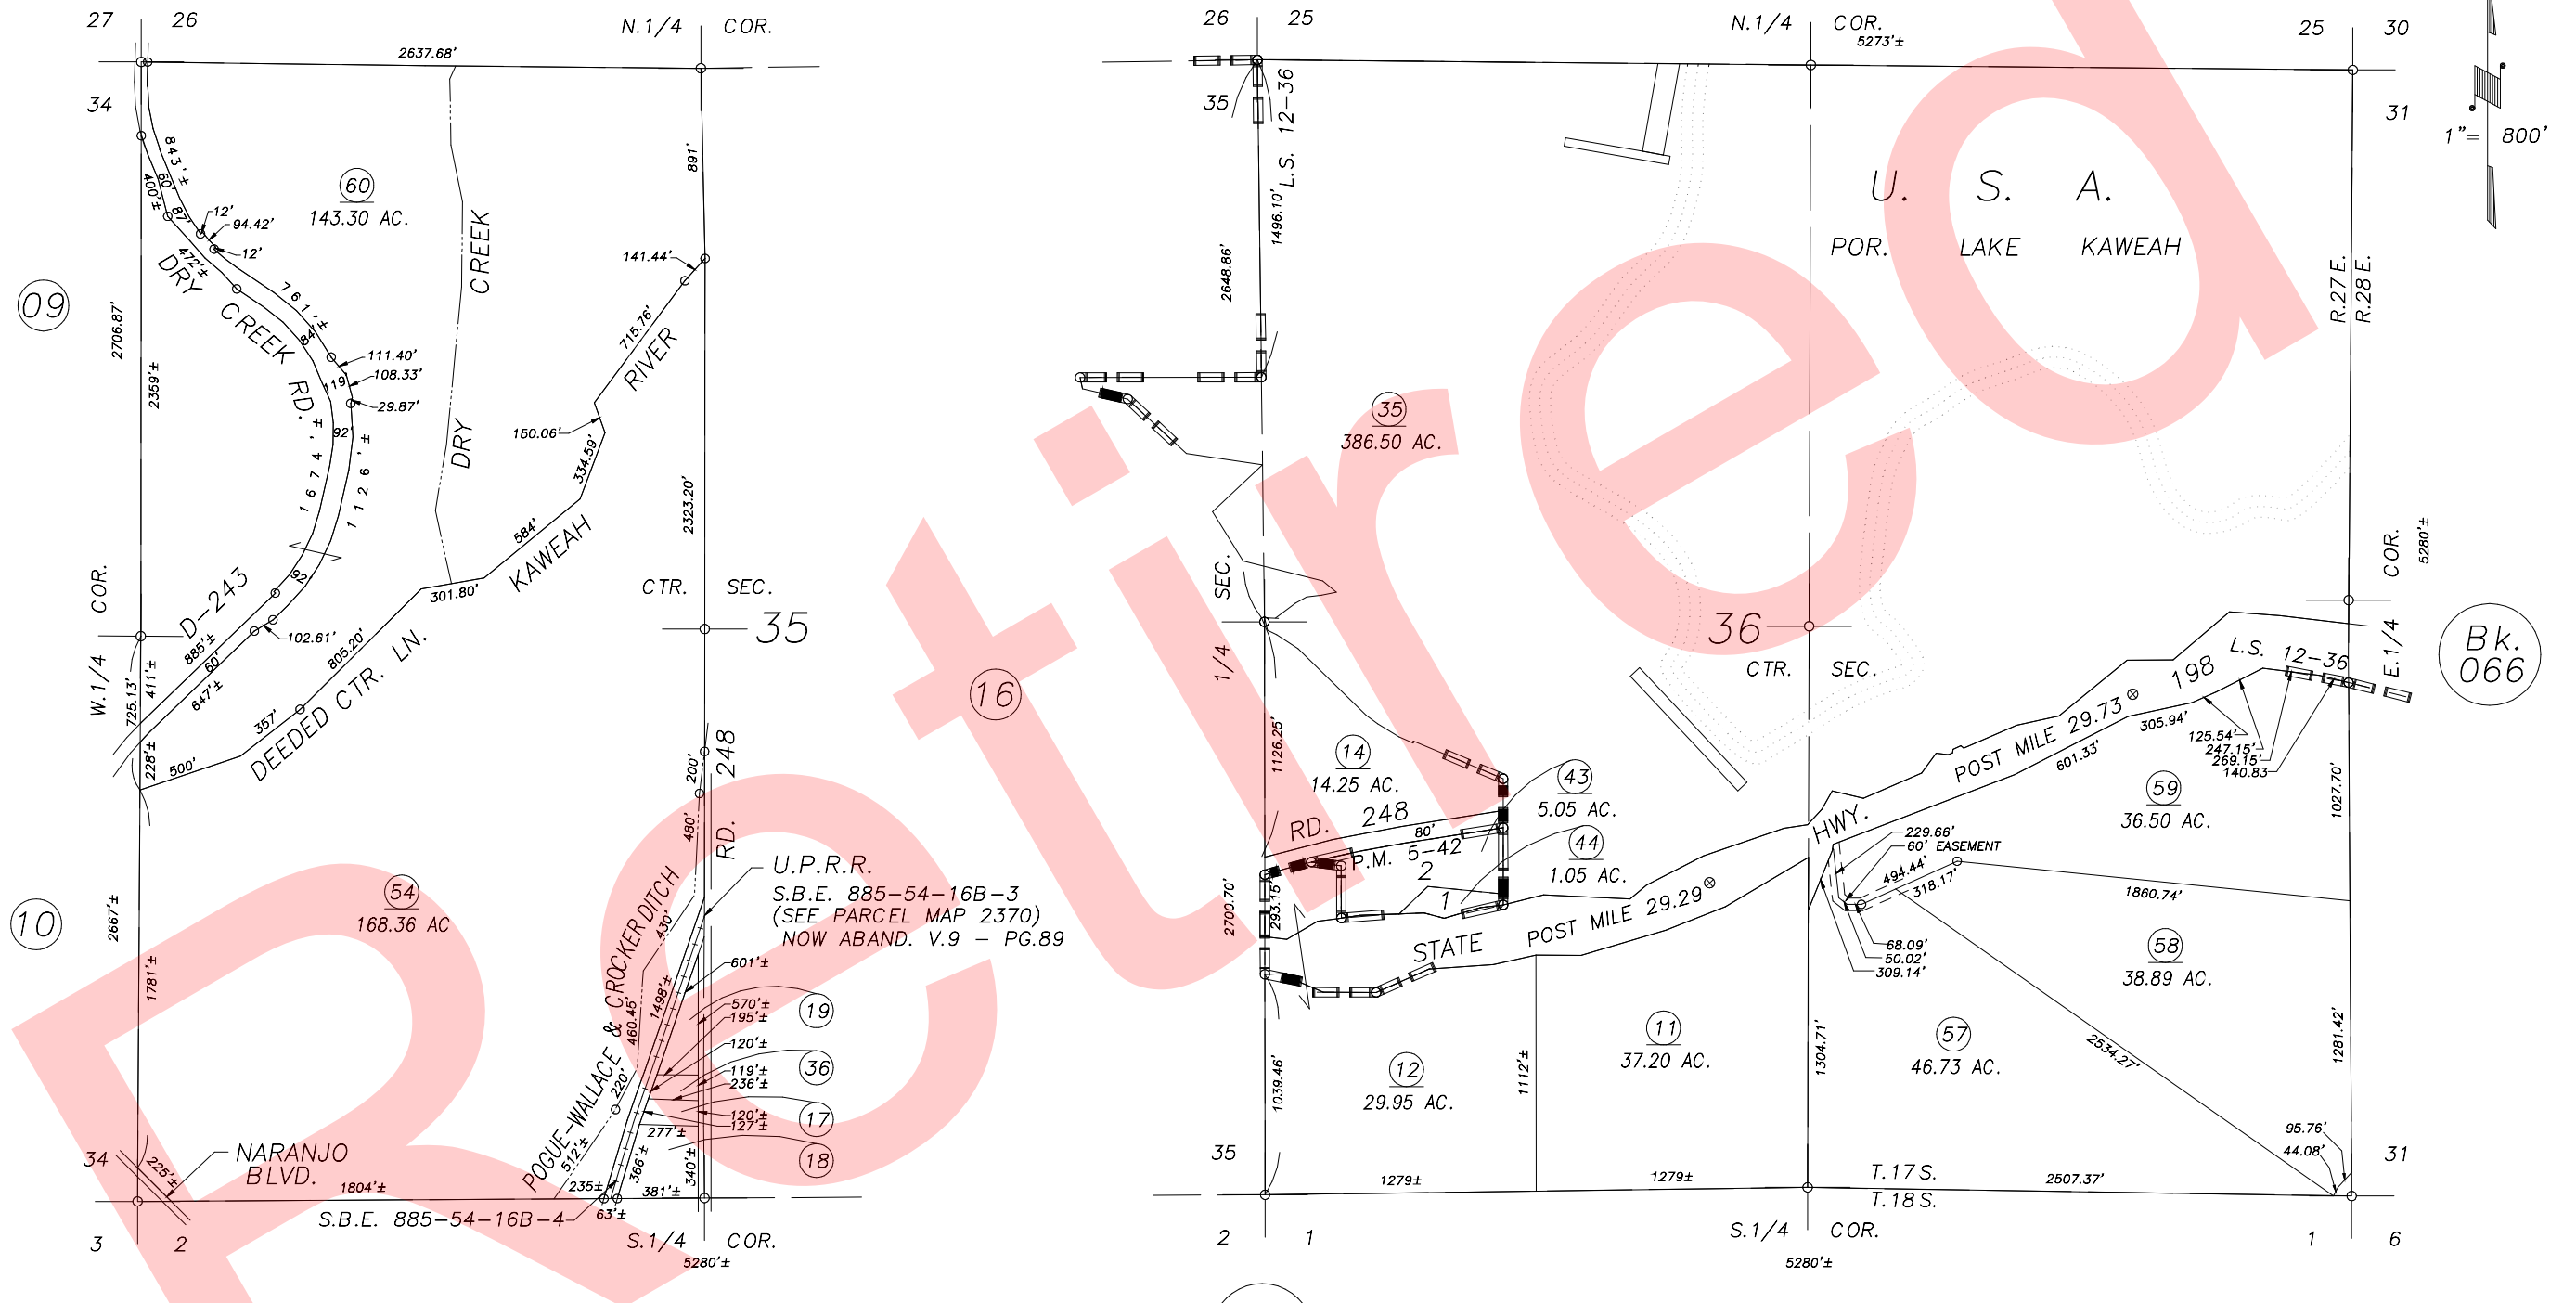

REVIEW	REVISION	DATE	R/JL	TECH
		12/14/2001	R/JL	TECH

PARCEL MAP 442, P.M. 5-42
 POR. RECORD OF SURVEY, L.S. 12-36
 (BOUNDRIES OF TERMINUS DAM PROJECT)

VICINITY OF LEMON COVE
 ASSESSOR'S MAPS BK. 064, PG. 03.
 COUNTY OF TULARE, CALIF.

NOTE: Assessor's Block Numbers Shown in Ellipses
 Assessor's Parcel Numbers Shown in Circles

00/01