


**DISCLAIMER**  
 THIS MAP WAS PREPARED FOR LOCAL PROPERTY ASSESSMENT PURPOSES ONLY AND THE PARCELS SHOWN HEREON MAY NOT COMPLY WITH STATE AND LOCAL SUBDIVISION ORDINANCES, AND NO LIABILITY IS ASSUMED FOR THE USE OF THE INFORMATION SHOWN HEREON. R & T CODE SEC. 327, 408.3, ETC.

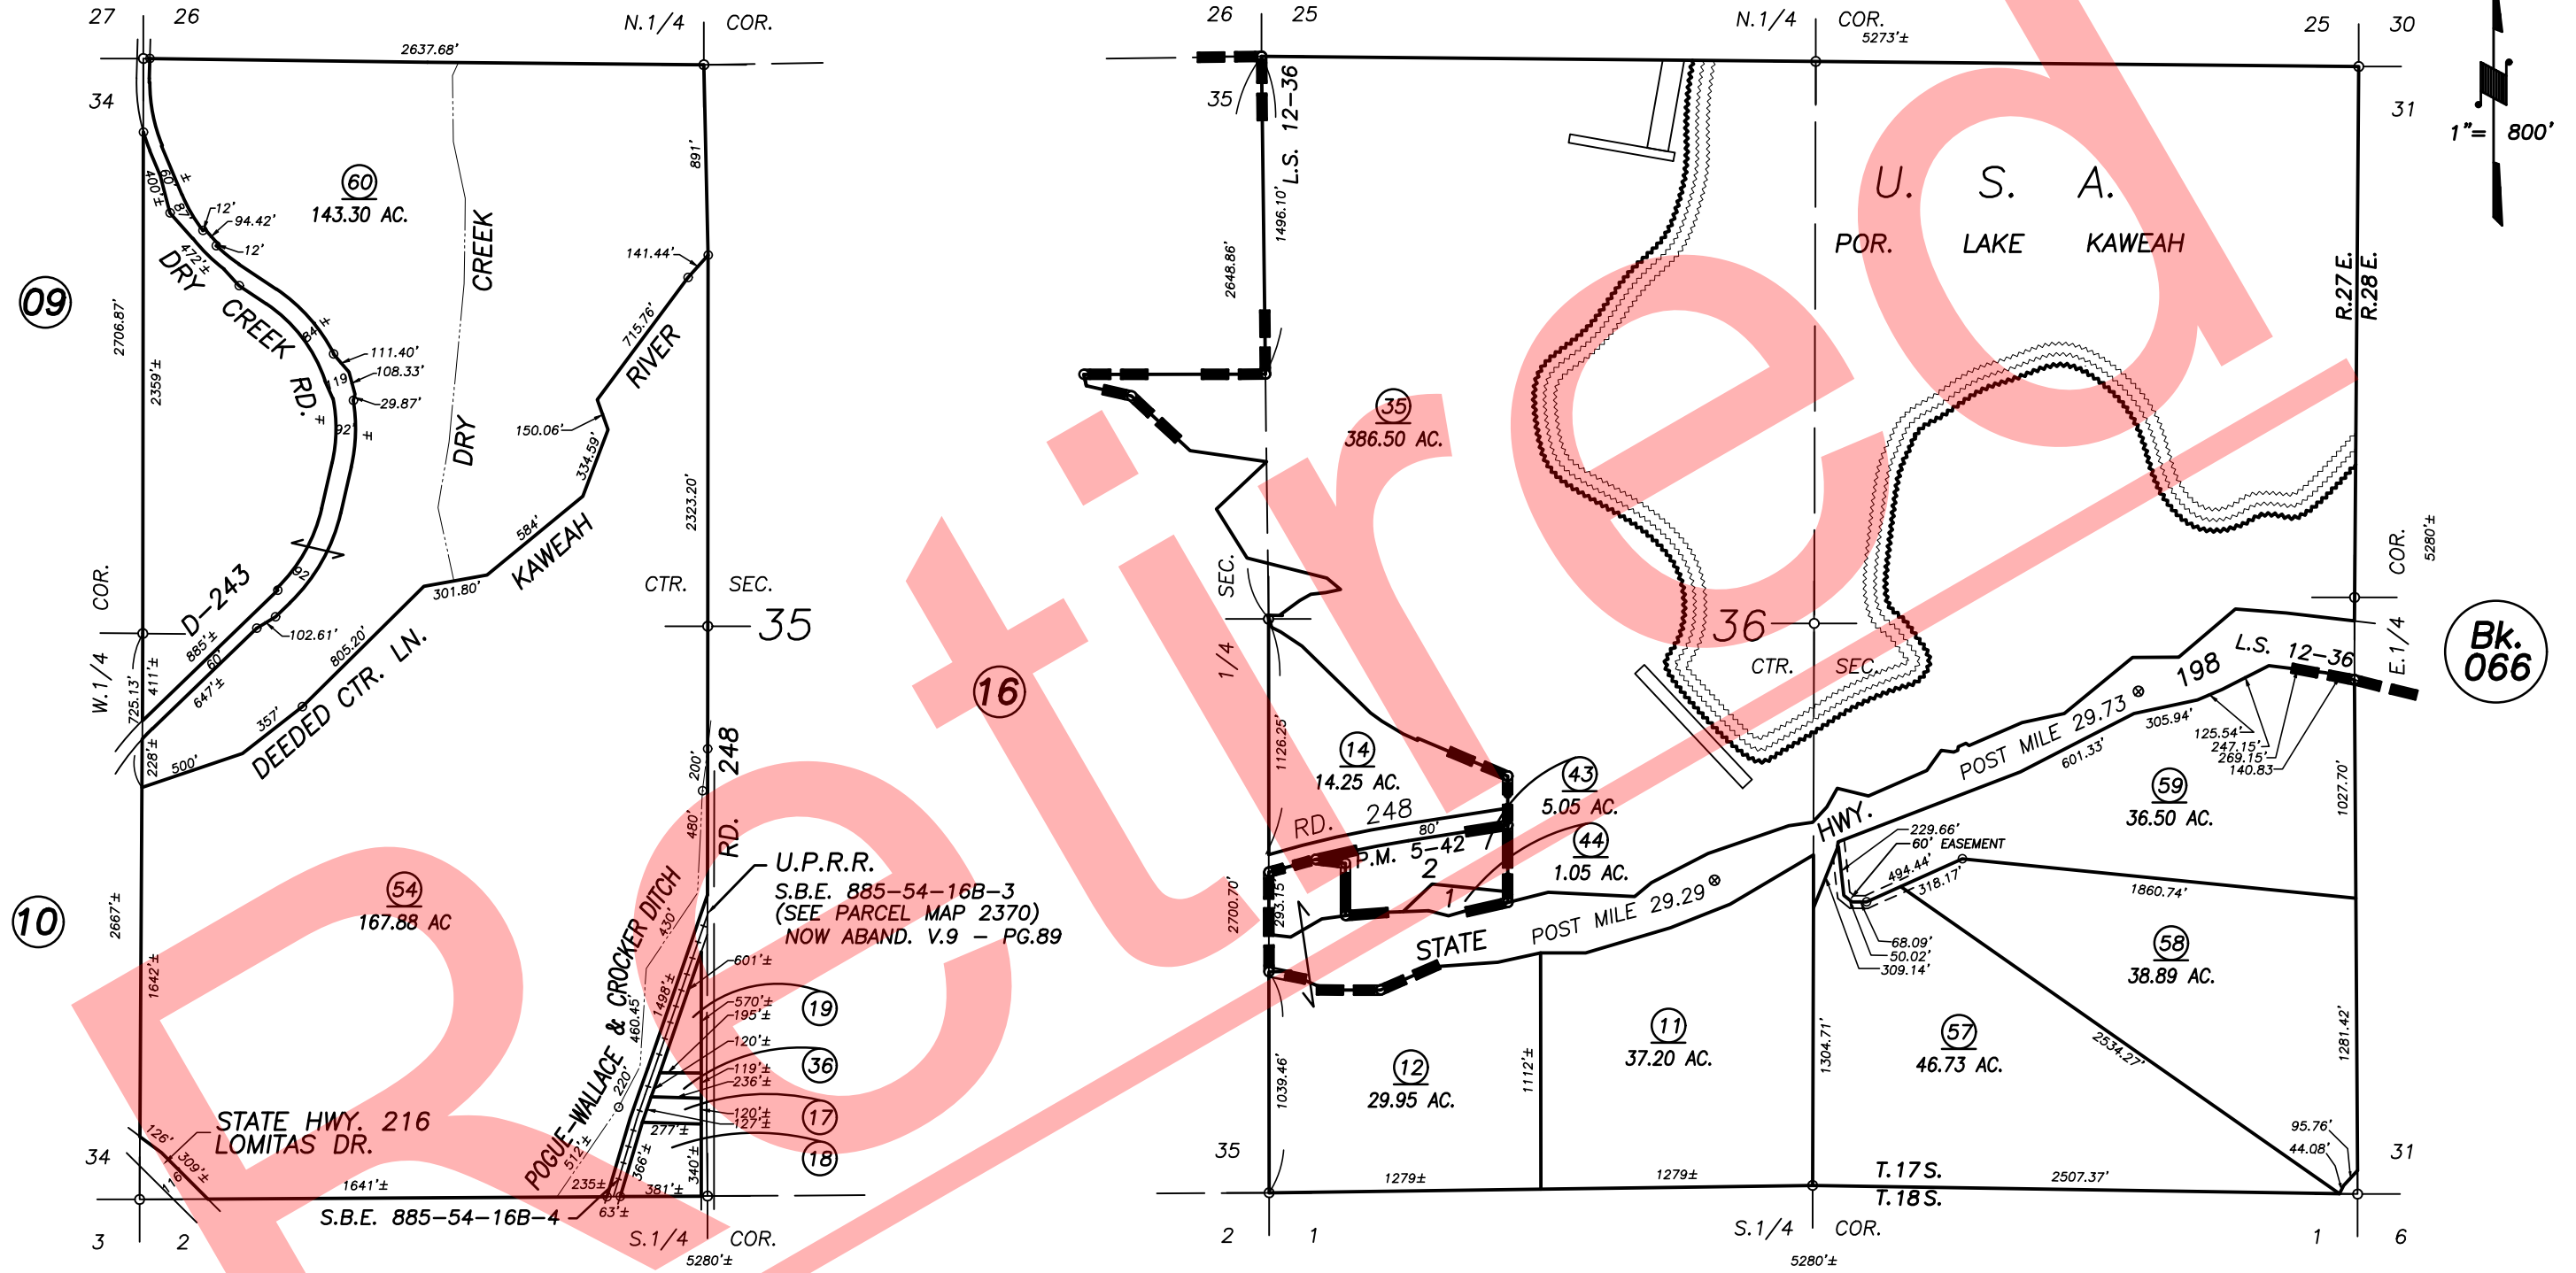

09

10

02

16

Bk. 066

Bk. 113

PARCEL MAP 442, P.M. 5-42  
 POR. RECORD OF SURVEY, L.S. 12-36  
 (BOUNDARIES OF TERMINUS DAM PROJECT)

VICINITY OF LEMON COVE  
 ASSESSOR'S MAPS BK. 064 , PG. 03  
 COUNTY OF TULARE, CALIFORNIA, U.S.A.