


N 1/2 SEC. 32, T.17 S., R.27 E., M.D.B. & M.

TAX CODE AREA 064-07

007-011
161-011

DISCLAIMER
THIS MAP WAS PREPARED FOR LOCAL PROPERTY ASSESSMENT PURPOSES ONLY. THE PARCELS SHOWN HEREON MAY NOT COMPLY WITH STATE AND LOCAL SUBDIVISION ORDINANCES. NO LIABILITY IS ASSUMED FOR THE USE OF THE INFORMATION HEREON.

REVISED: 03/02/2015
REASON: 2014-0065873
CAD TECH: NFL

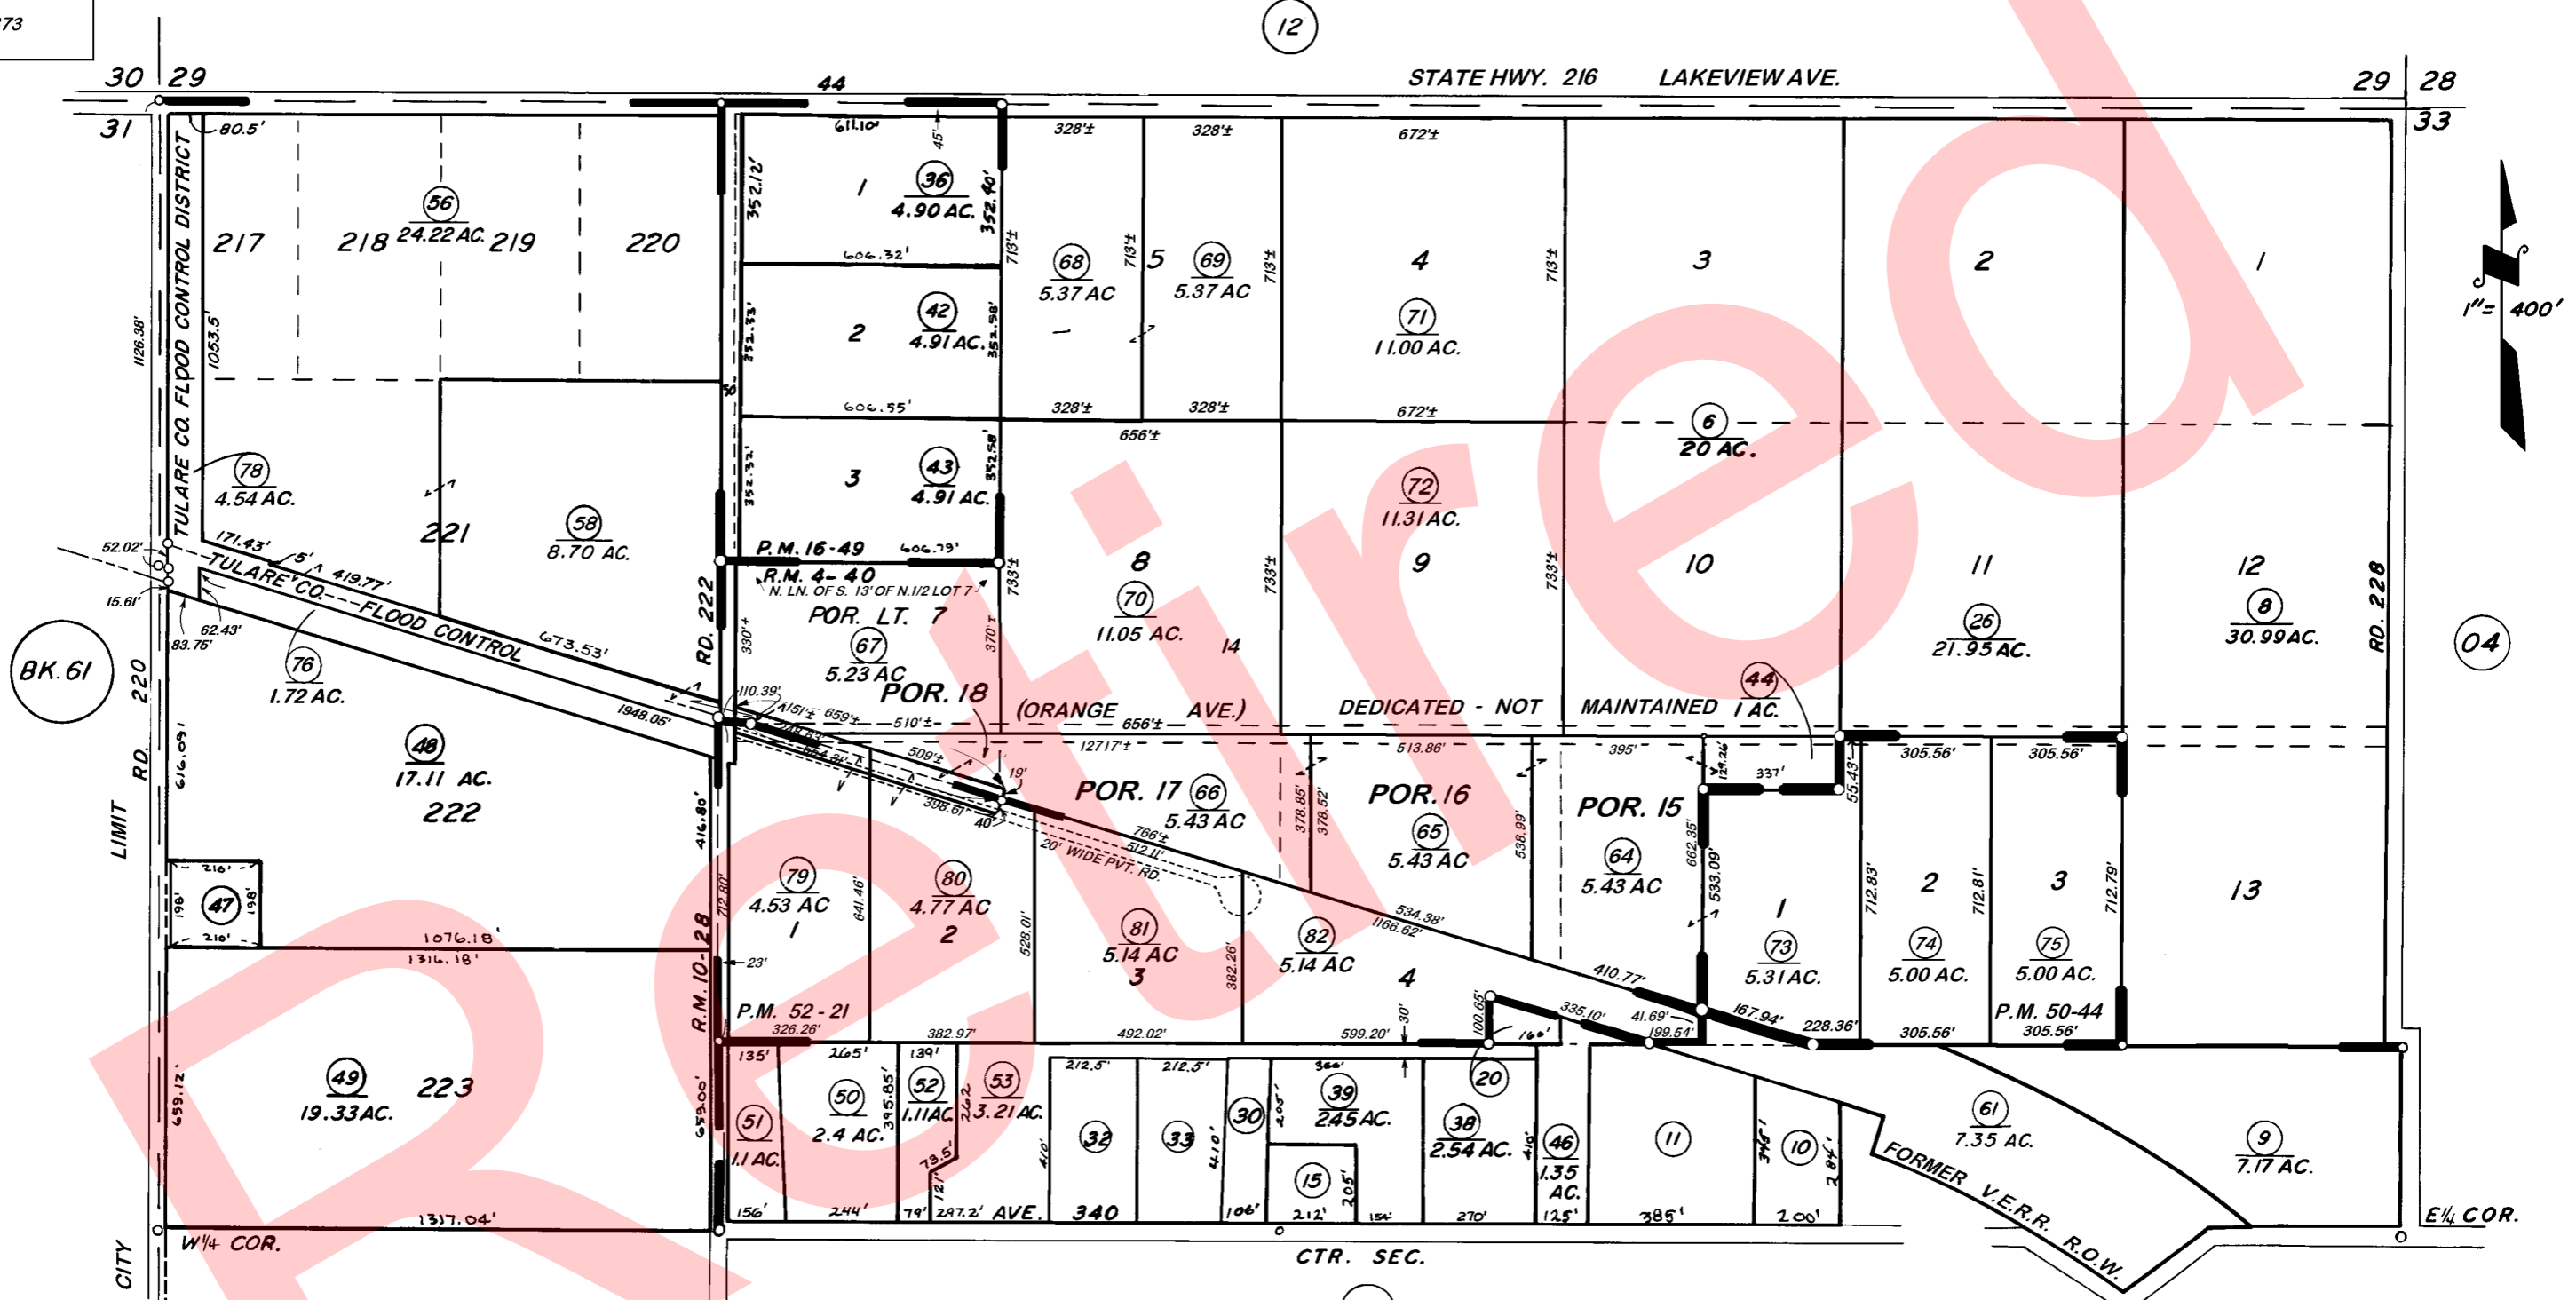

POR. WOODLAKE SHEET NO. 2 R.M. 10-28
POR. ANTELOPE HTS. R.M. 4-40
PARCEL MAP 1548 P.M. 16-49
PARCEL MAP NO. 4939 P.M. 50-44
PARCEL MAP NO. 5114 P.M. 52-21

VICINITY OF WOODLAKE
ASSESSOR'S MAPS BK. 64, PG. 07
COUNTY OF TULARE, CALIF.

NOTE — ASSESSOR'S BLOCK NUMBERS SHOWN IN ELLIPSES
ASSESSOR'S PARCEL NUMBERS SHOWN IN CIRCLES