


N 1/2 SEC. 32, T.17 S., R.27 E., M.D.B. & M.

TAX CODE AREA **064-07**  
 007-011 161-011  
 007-026

**DISCLAIMER**  
 THIS MAP WAS PREPARED FOR LOCAL PROPERTY ASSESSMENT PURPOSES ONLY. THE PARCELS SHOWN HEREON MAY NOT COMPLY WITH STATE AND LOCAL SUBDIVISION ORDINANCES. NO LIABILITY IS ASSUMED FOR THE USE OF THE INFORMATION HEREON. R & T CODE SEC. 327, 408.3, ETC.  
 REVISED: 01/08/2018  
 REASON: 2017-0047286  
 CAD TECH: GL

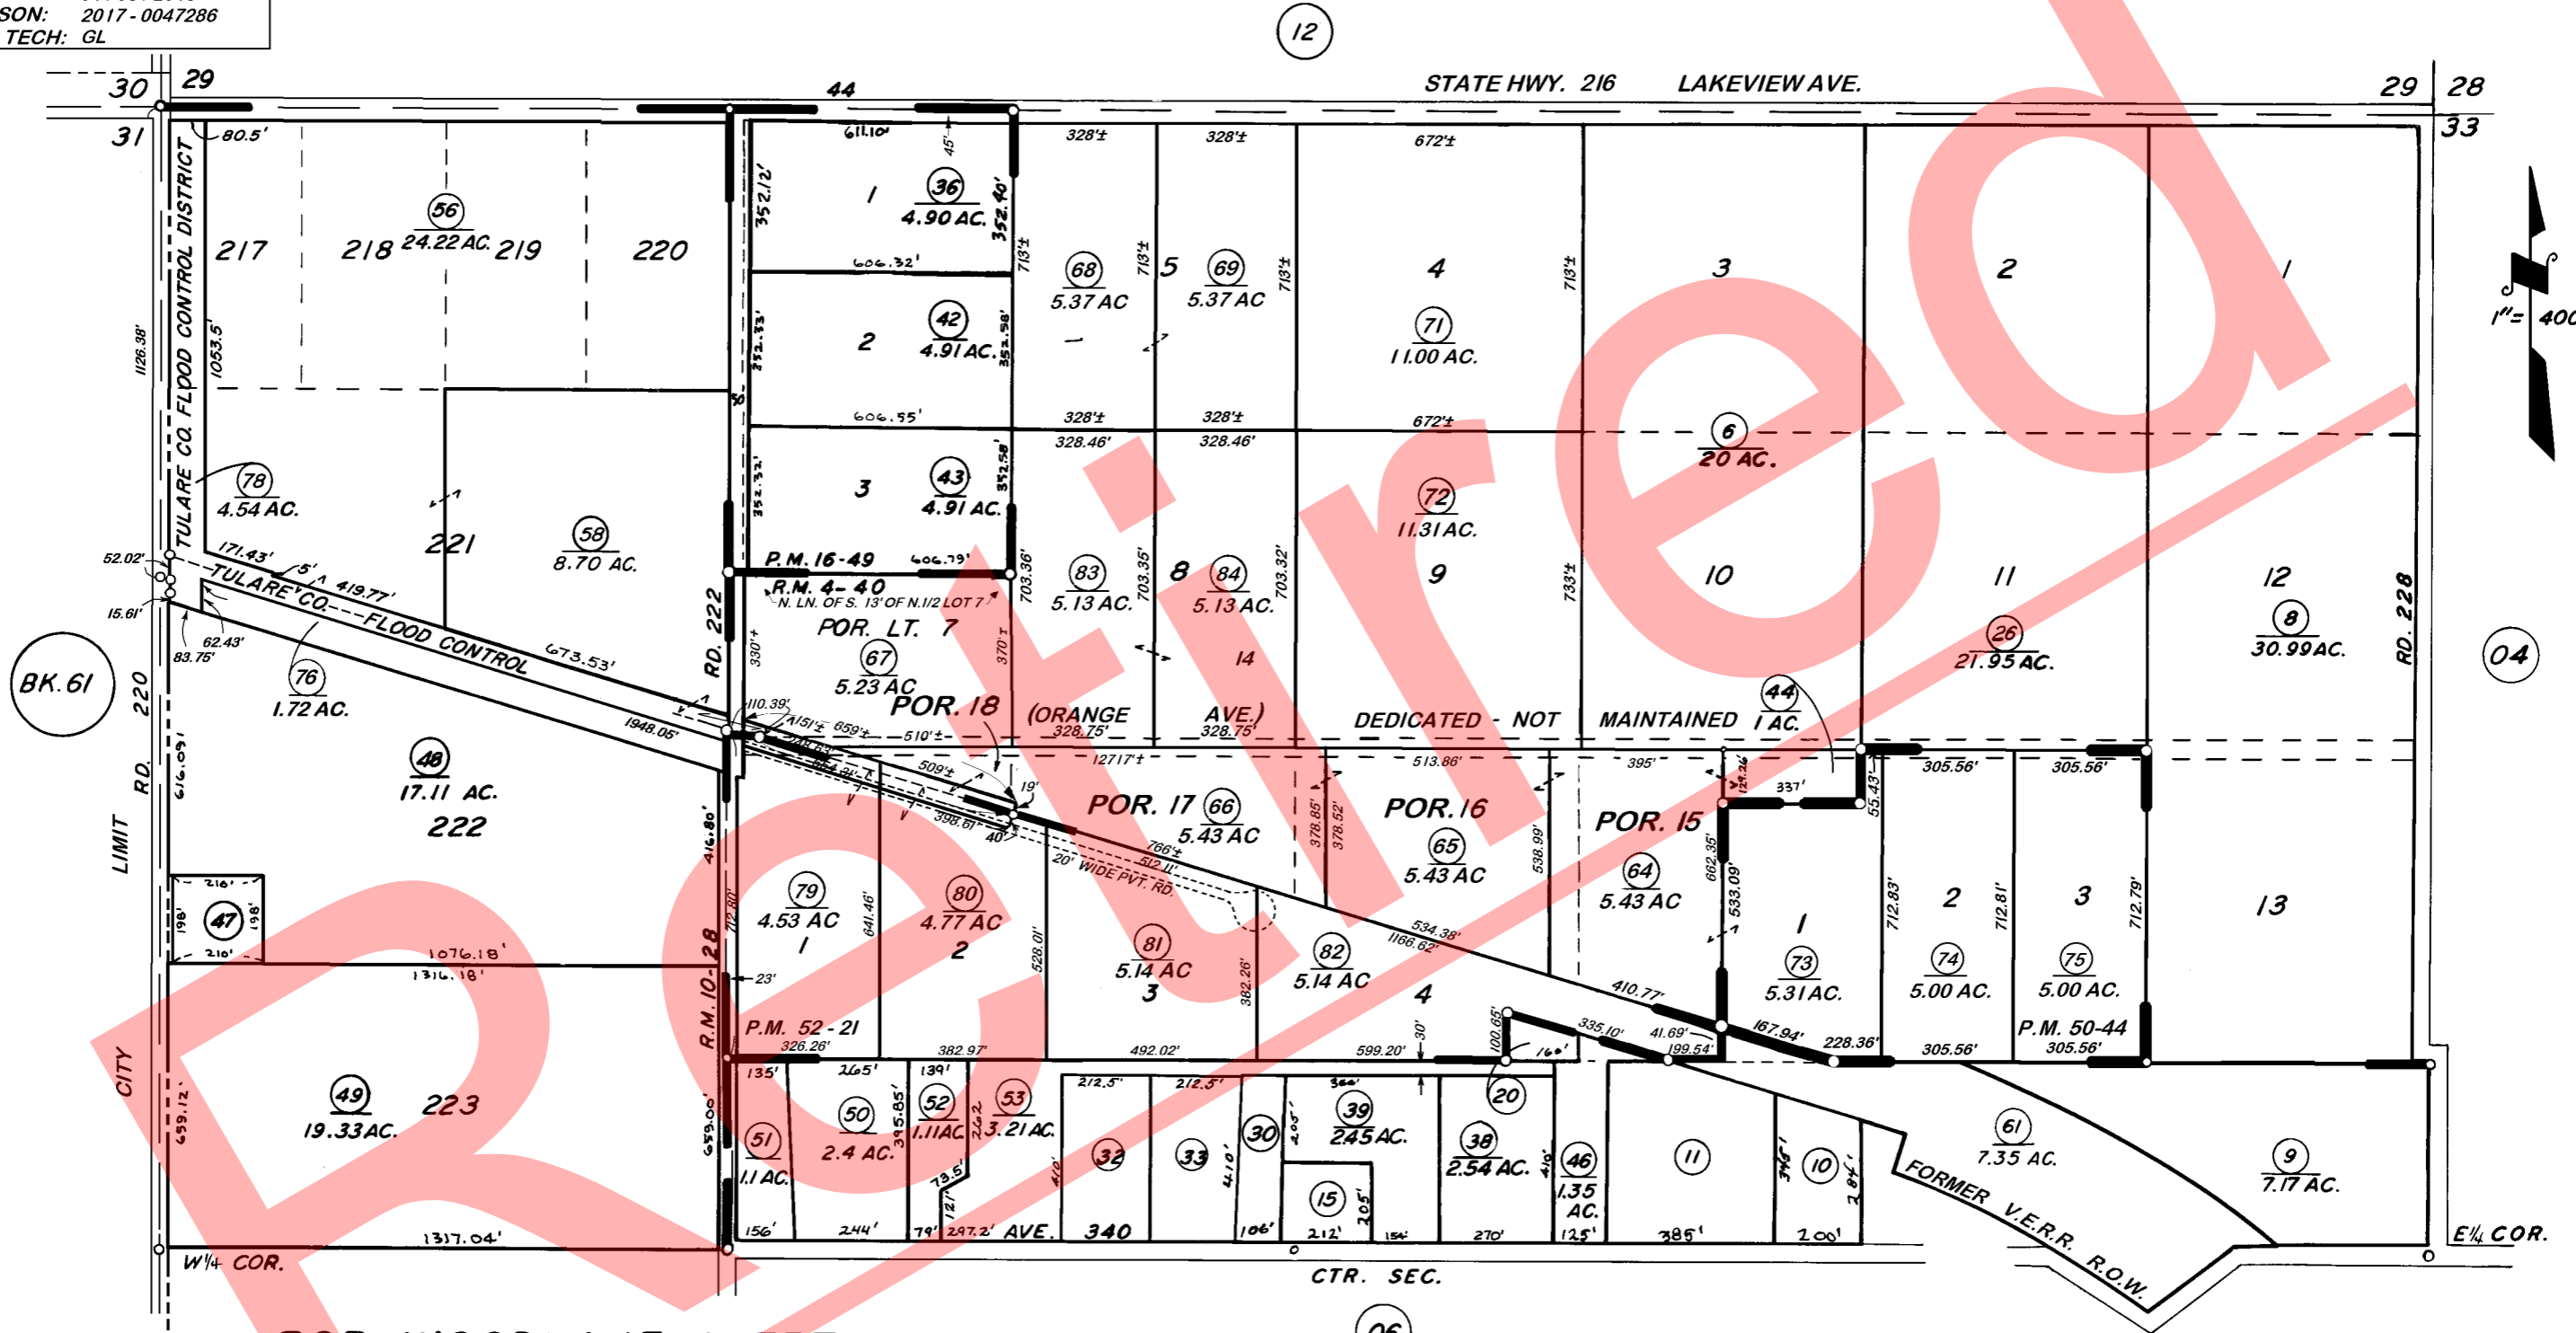

**POR. WOODLAKE SHEET NO. 2 R.M. 10-28**  
**POR. ANTELOPE HTS. R.M. 4-40**  
**PARCEL MAP 1548 P.M. 16-49**  
**PARCEL MAP NO. 4939 P.M. 50-44**  
**PARCEL MAP NO. 5114 P.M. 52-21**

**VICINITY OF WOODLAKE**  
**ASSESSOR'S MAPS BK. 64, PG. 07**  
**COUNTY OF TULARE, CALIF.**

NOTE — ASSESSOR'S BLOCK NUMBERS SHOWN IN ELLIPSES  
 ASSESSOR'S PARCEL NUMBERS SHOWN IN CIRCLES