

DISCLAIMER
 THIS MAP WAS PREPARED FOR LOCAL PROPERTY ASSESSMENT PURPOSES ONLY AND THE PARCELS SHOWN HEREON MAY NOT COMPLY WITH STATE AND LOCAL SUBDIVISION ORDINANCES, AND NO LIABILITY IS ASSUMED FOR THE USE OF THE INFORMATION SHOWN HEREON.



S1/2 SEC. 34, T.17 S., R.27 E., M.D.B.& M.

Tax Area Code 064-10

161-011

133-002

09

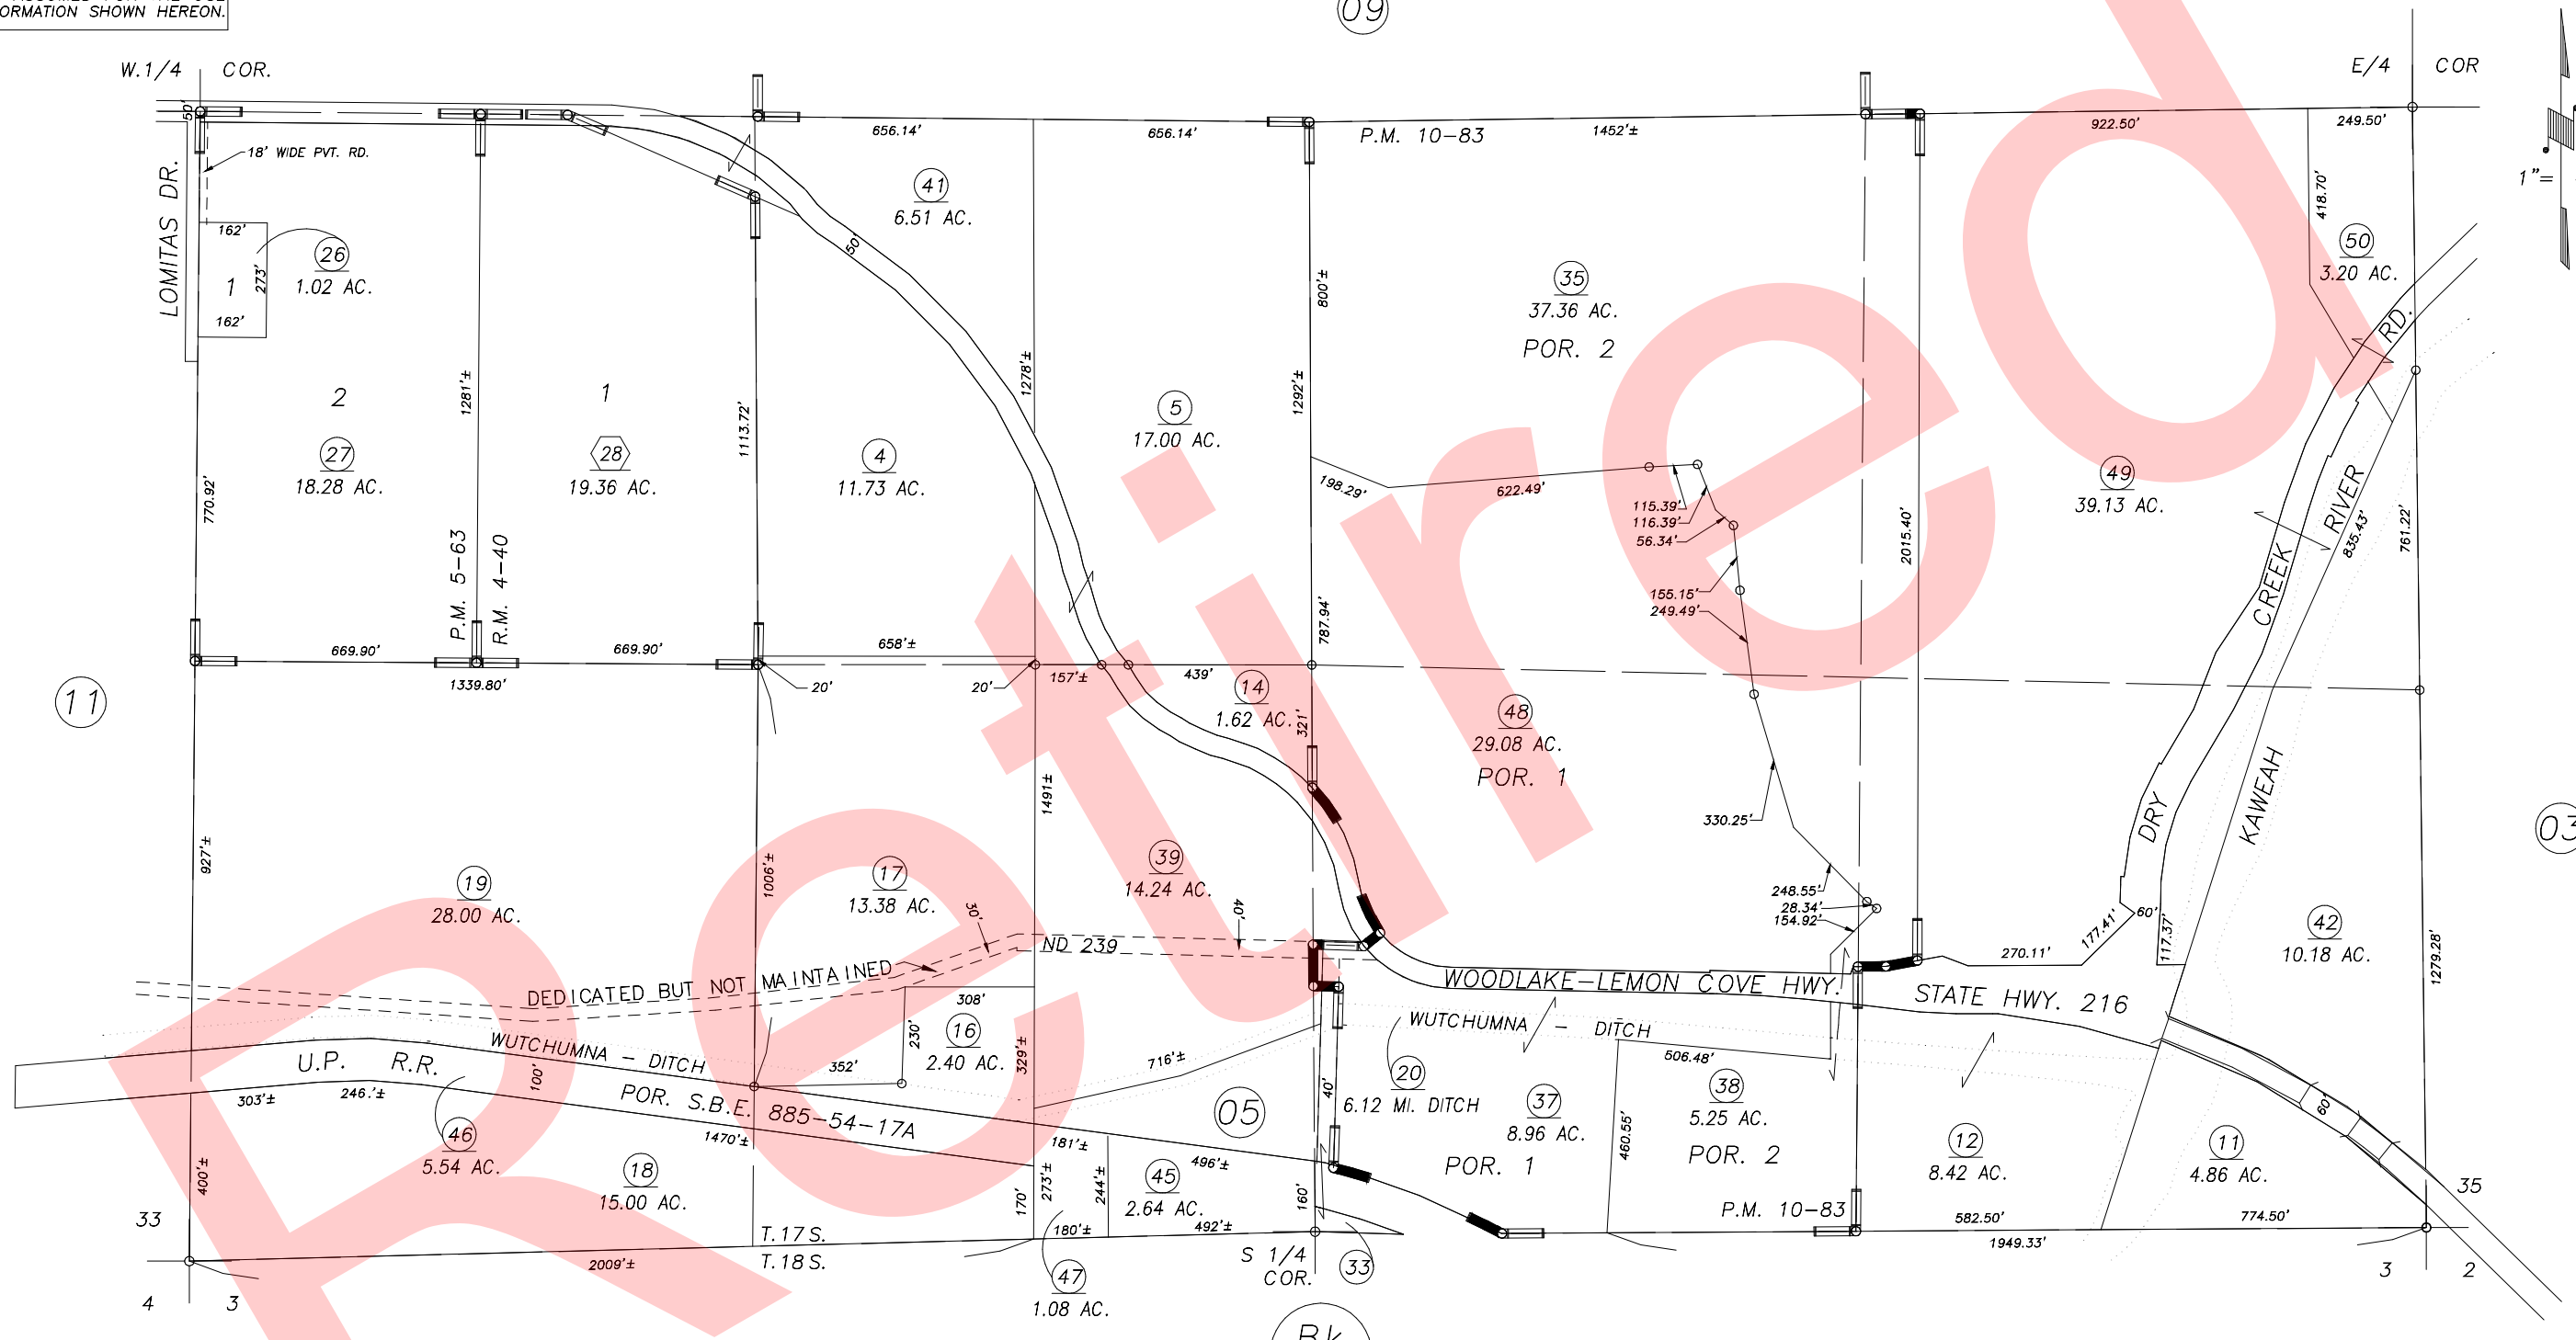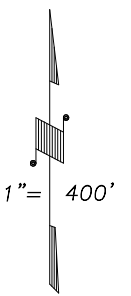

REVISION	DATE	TECH
1999-0085071	12/17/2001	R/L

POR. ANTELOPE HTS., R.M. 4-40
 PARCEL MAP 463, P.M. 5-63
 POR. PARCEL MAP 982, P.M. 10-83

VICINITY OF LEMON COVE
 ASSESSOR'S MAPS BK. 064 , PG. 10 .
 COUNTY OF TULARE, CALIF.

Bk. 113

NOTE: Assessor's Block Numbers Shown in Ellipses
 Assessor's Parcel Numbers Shown in Circles

01/02