


**DISCLAIMER**  
 THIS MAP WAS PREPARED FOR LOCAL PROPERTY ASSESSMENT PURPOSES ONLY AND THE PARCELS SHOWN HEREON MAY NOT COMPLY WITH STATE AND LOCAL SUBDIVISION ORDINANCES, AND NO LIABILITY IS ASSUMED FOR THE USE OF THE INFORMATION SHOWN HEREON.

S1/2 SEC.34, T.17S., R.27E., M.D.B.&M.

Tax Area Code 064-10  
 161-011  
 133-002

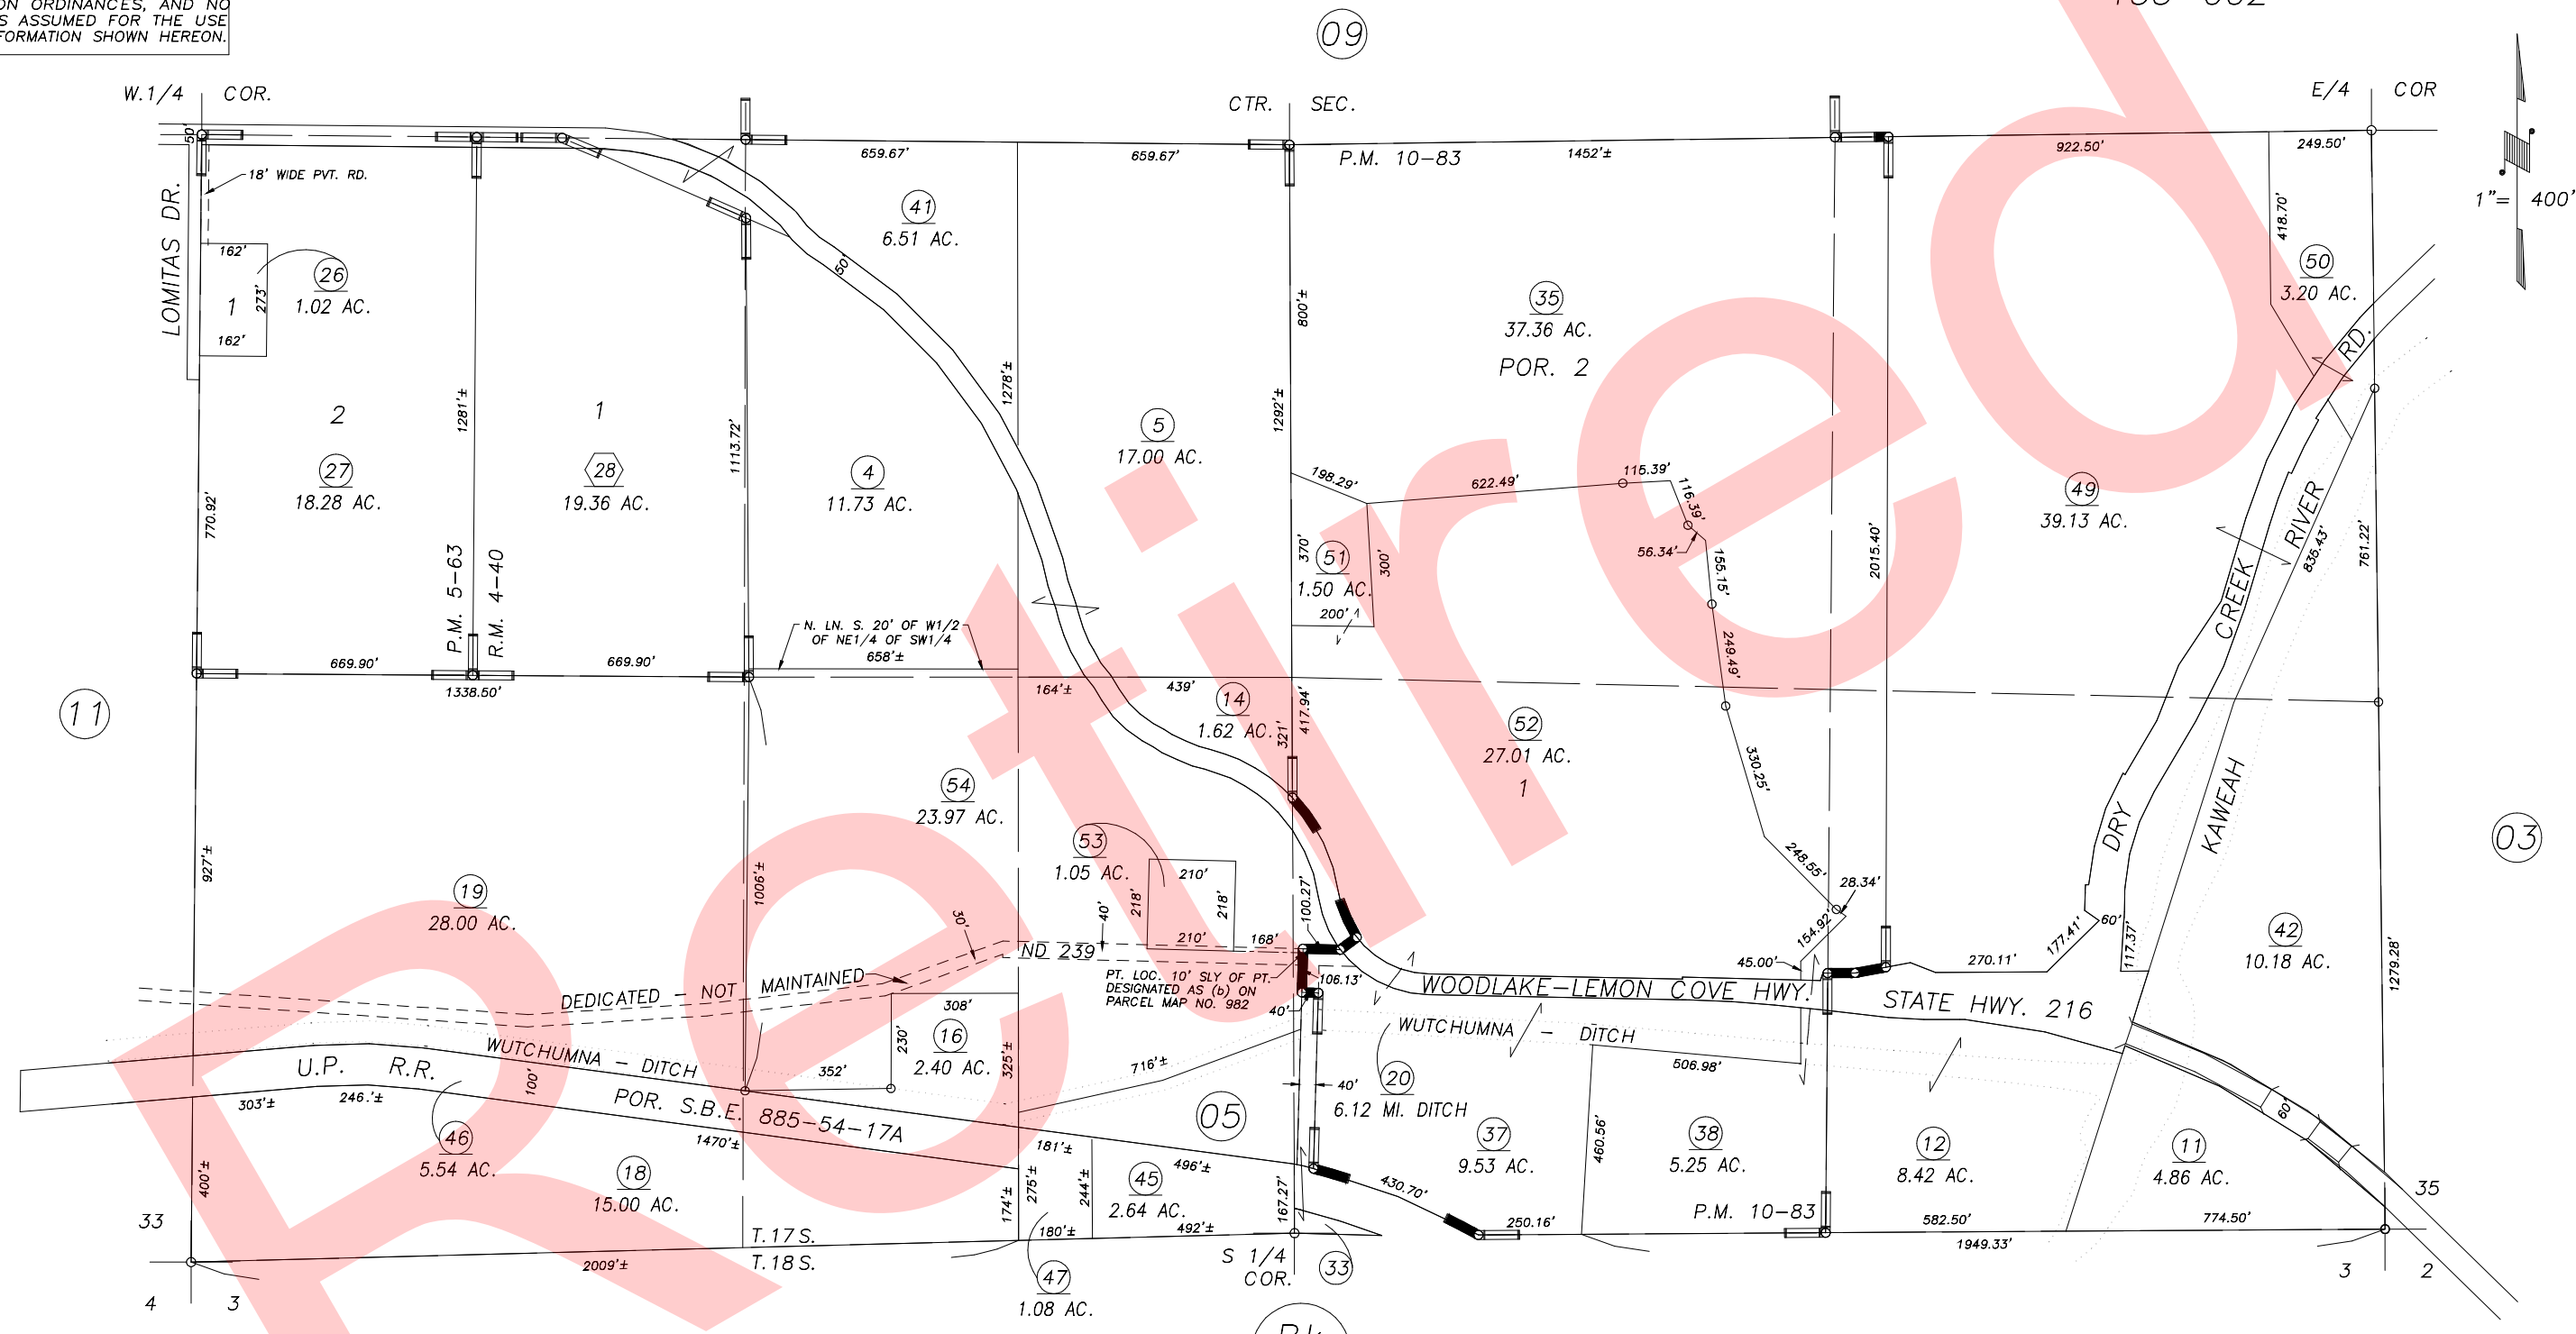

POR. ANTELOPE HEIGHTS, R.M. 4-40  
 PARCEL MAP NO. 463, P.M. 5-63  
 POR. PARCEL MAP NO. 982, P.M. 10-83

VICINITY OF WOODLAKE  
 ASSESSOR'S MAPS BK.064 , PG.10  
 COUNTY OF TULARE, CALIFORNIA, U.S.A.

NOTE: Assessor's Parcel Numbers Shown in Circles (1) (23)  
 Assessor's Block Numbers Shown in Elipses (03) (05) (09) (11) (33)

2010-0080790	10/19/2012	LLB
REVISION	DATE	TECH