


TAX CODE AREA **066-10**
146-002
161-011
146-009

S 1/2 SEC. 27, T.17S., R.28E., M. D. B. & M.

DISCLAIMER
 THIS MAP WAS PREPARED FOR LOCAL PROPERTY ASSESSMENT PURPOSES ONLY. THE PARCELS SHOWN HEREON MAY NOT COMPLY WITH STATE AND LOCAL SUBDIVISION ORDINANCES. NO LIABILITY IS ASSUMED FOR THE USE OF THE INFORMATION HEREON.
 REVISED: 10/8/2008
 REASON: 2006-0031351
 TECHNICIAN: JLC

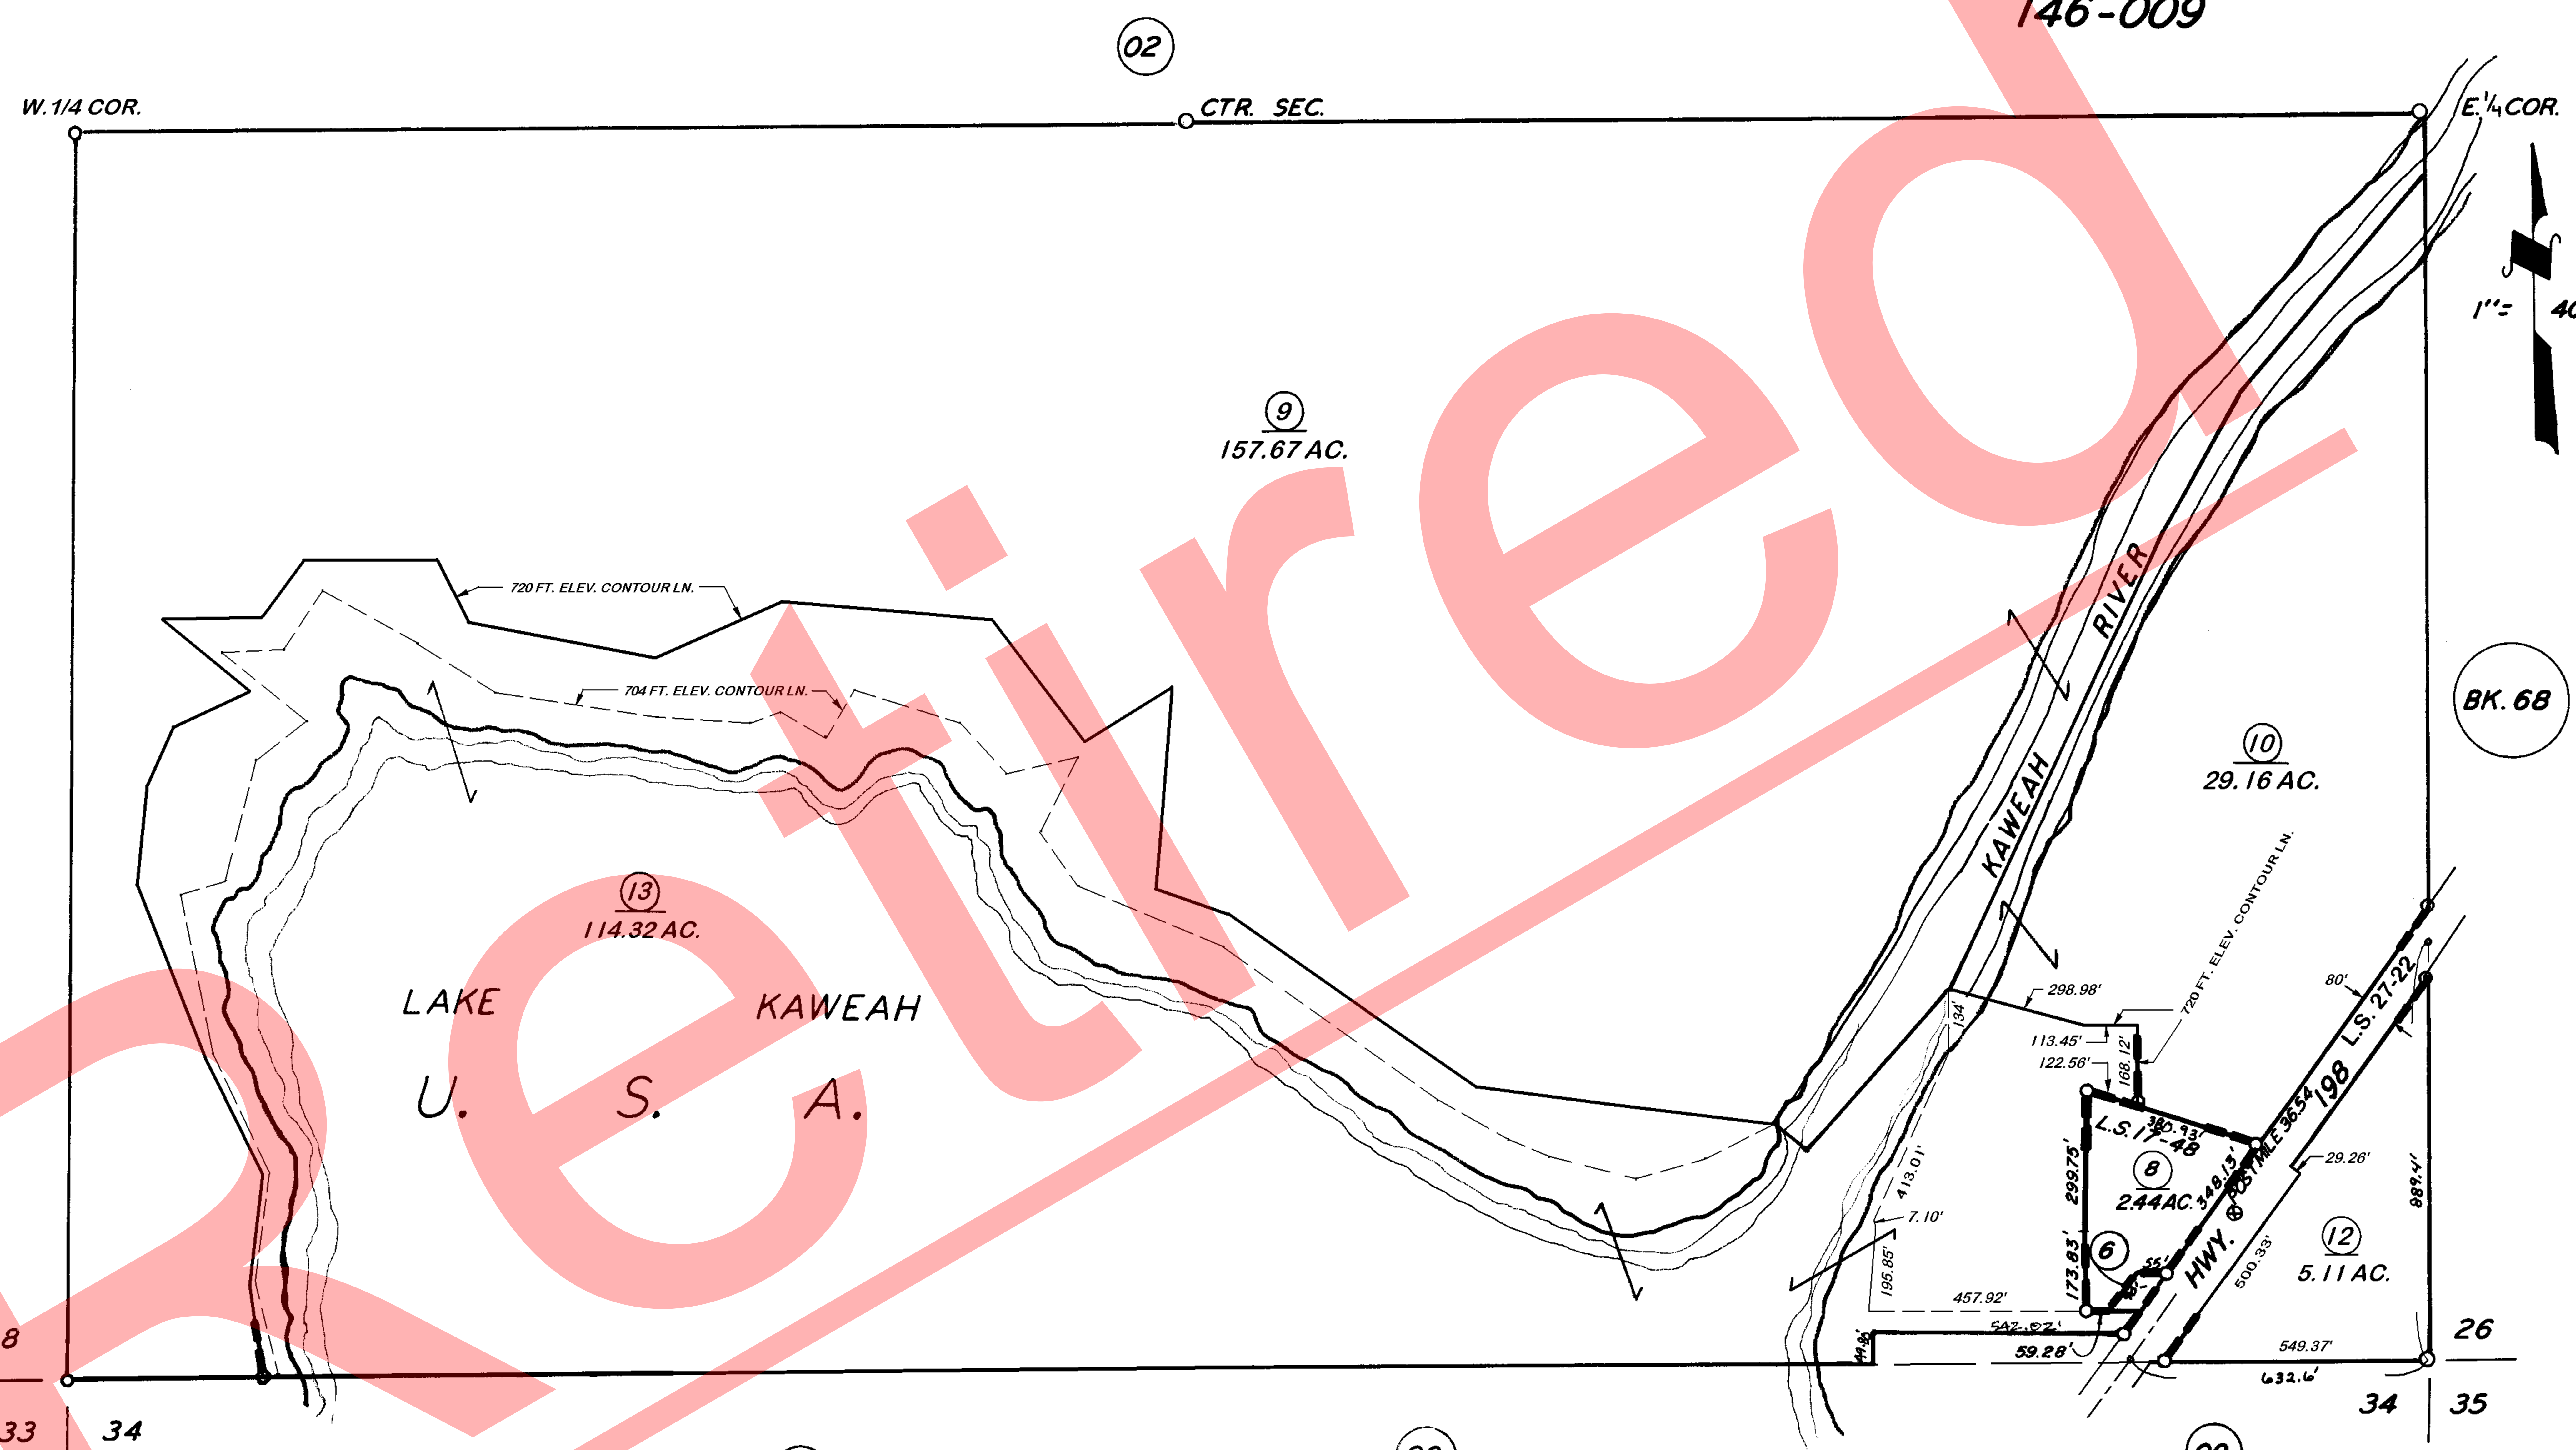

POR. RECORD OF SURVEY, L.S. 12-36 (07)
 (BOUNDARIES OF TERMINUS DAM)
RECORD OF SURVEY, L.S. 17-48
POR. RECORD OF SURVEY, L.S. 27-22
 (ST. HWY 198)
POR. RECORD OF SURVEY, L.S. 27-86
 (BOUNDARIES OF 720 FT. ELEV. CONTOUR LN.)

ASSESSOR'S MAPS BK. 066, PG. 10.
COUNTY OF TULARE, CALIF.

NOTE—ASSESSOR'S BLOCK NUMBERS SHOWN IN ELIPSES
ASSESSOR'S PARCEL NUMBERS SHOWN IN CIRCLES