

**DISCLAIMER**  
 THIS MAP WAS PREPARED FOR LOCAL PROPERTY ASSESSMENT PURPOSES ONLY. THE PARCELS SHOWN HEREON MAY NOT COMPLY WITH STATE AND LOCAL SUBDIVISION ORDINANCES. NO LIABILITY IS ASSUMED FOR THE USE OF THE INFORMATION HEREON. R & T CODE SEC. 327, 408.3, ETC.  
 REVISED: 02/10/2016  
 REASON: ACREAGE ADJ.  
 CAD TECH: ARL

S 1/2 SEC. 4, T.17S., R.29E. M.D.B.&M.



TAX CODE AREA **069-06**  
**146-009**

W 1/4 COR.

CTR. SEC.

L.S.12-61

E 1/4 COR.

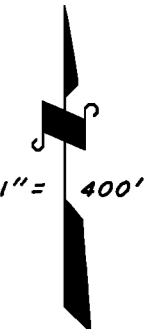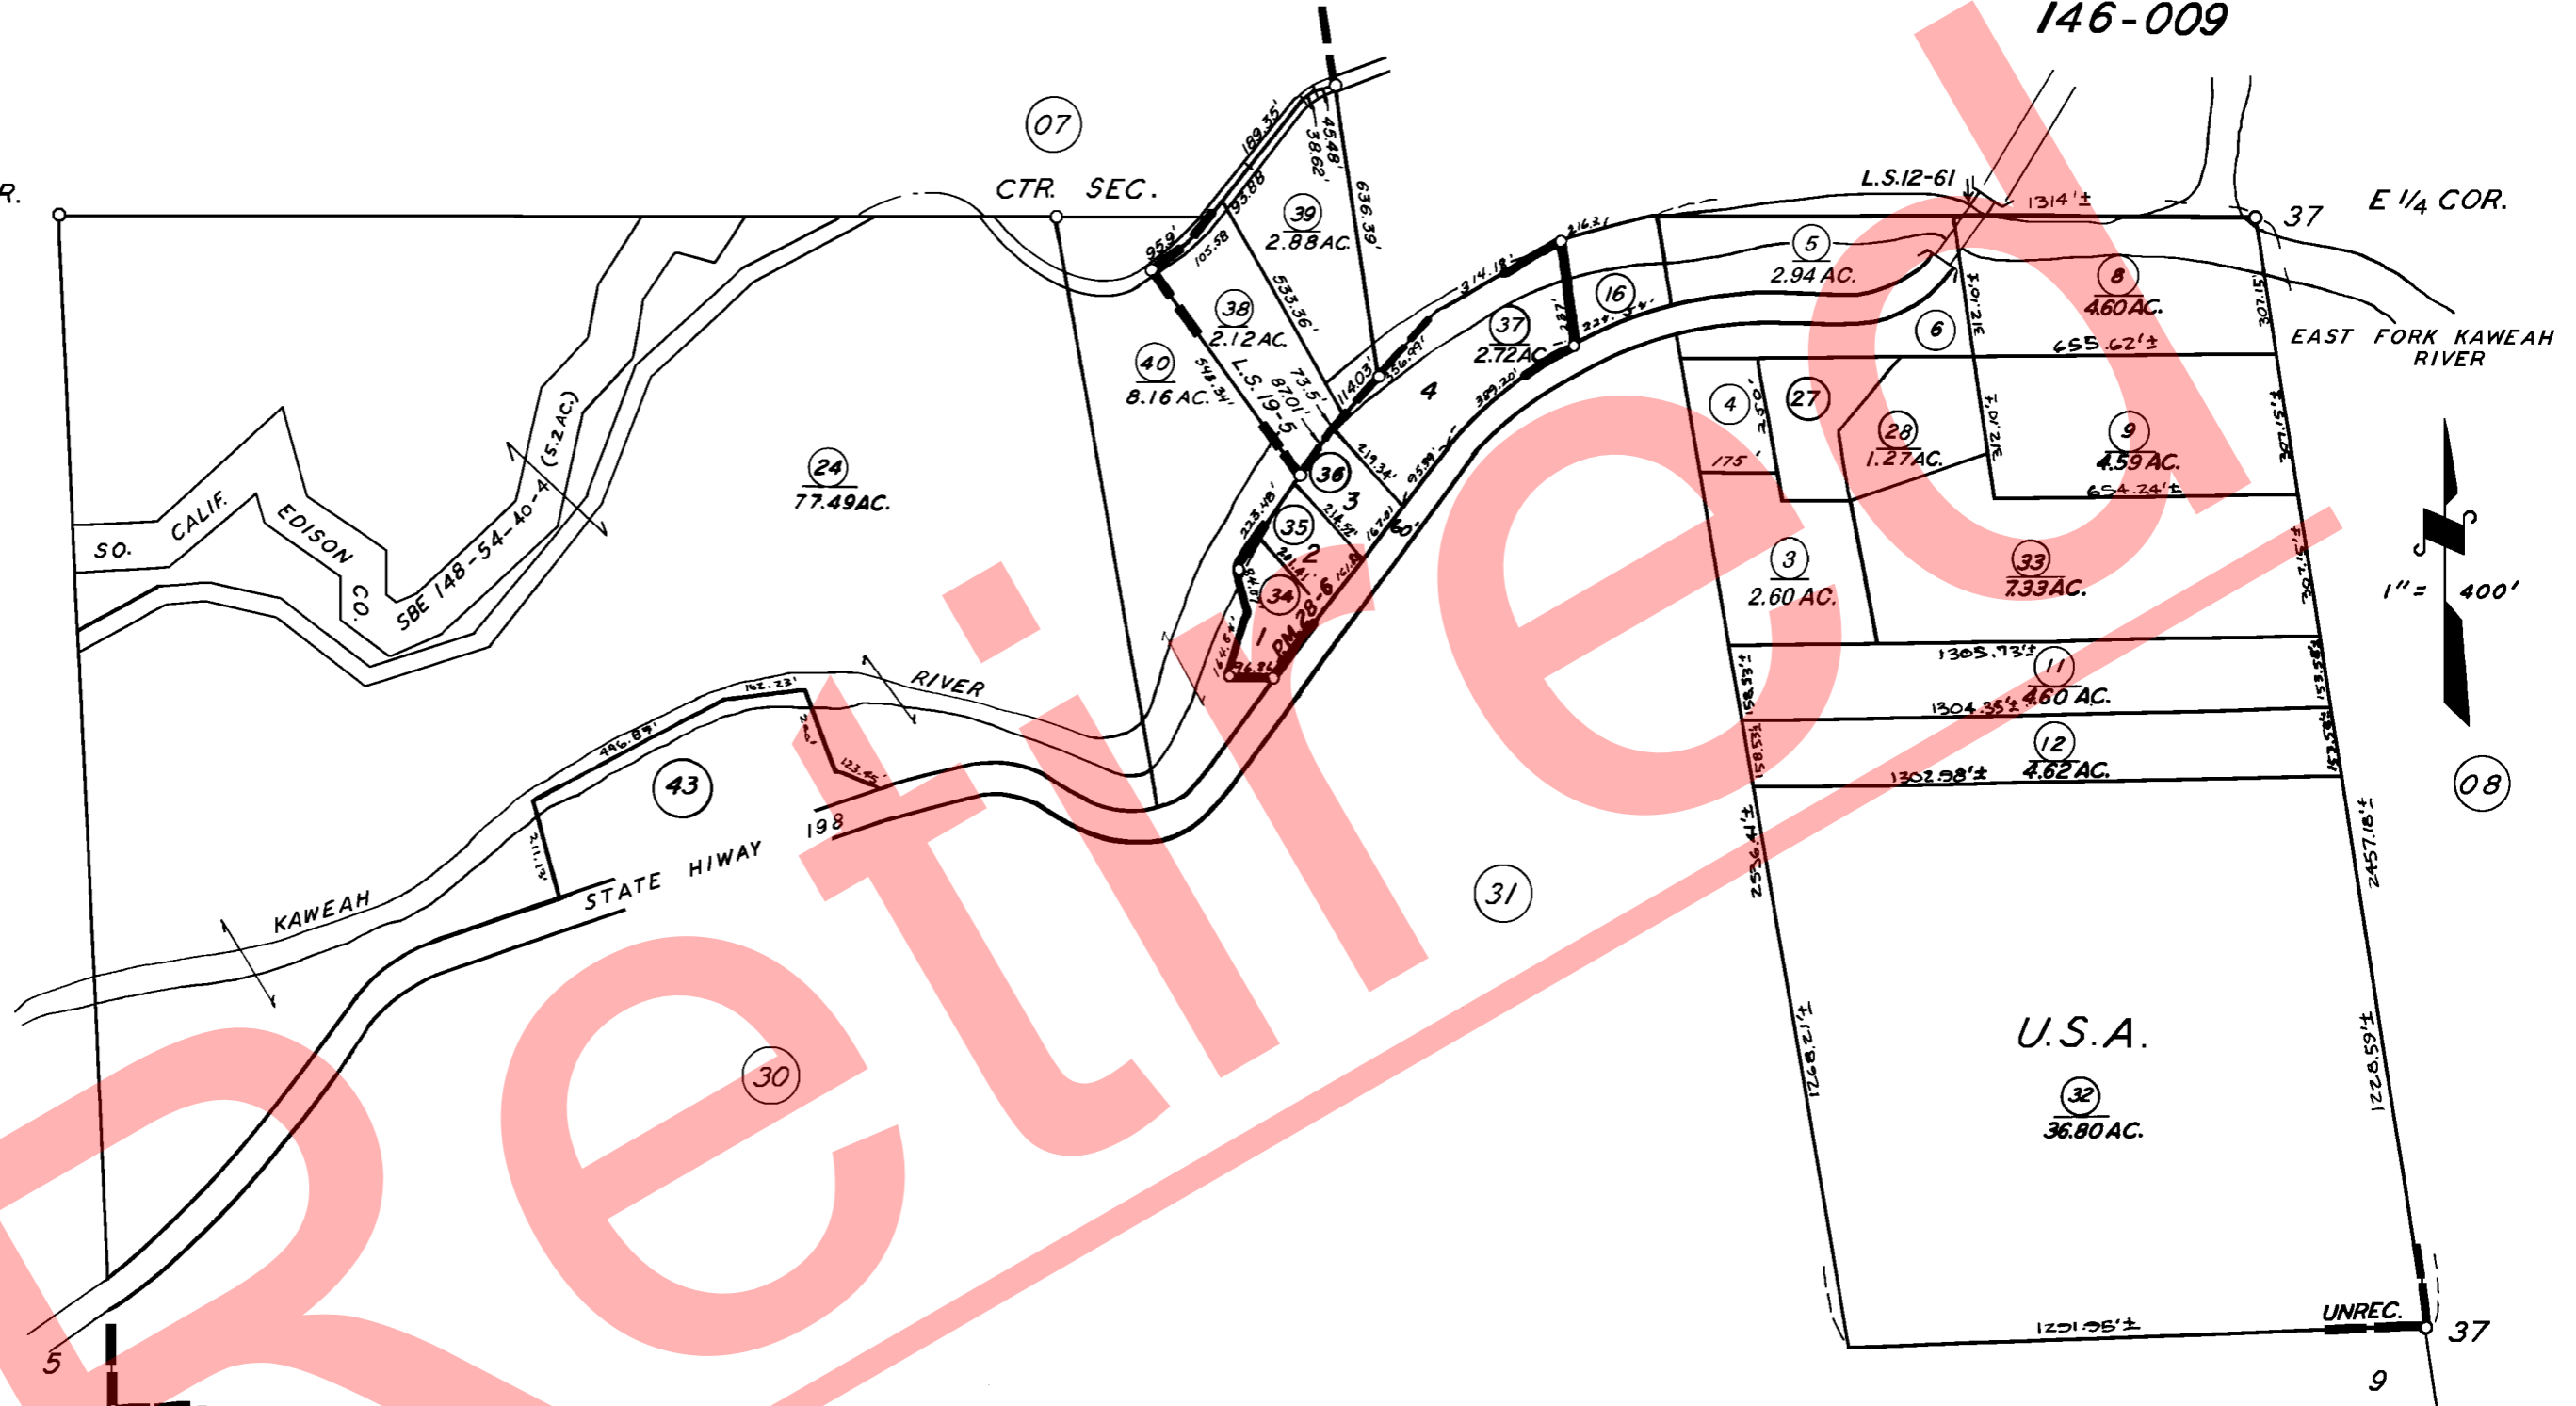

9 HUTH SURVEY,  
 RECORD OF SURVEY,  
 POR. RECORD OF SURVEY,  
 PARCEL MAP 2705,

UNREC.  
 L.S. 12-61  
 L.S. 19-5  
 P.M. 28-6

**VICINITY OF THREE RIVERS**  
 ASSESSOR'S MAPS BK. 069, PG. 06.  
 COUNTY OF TULARE, CALIF.

NOTE — ASSESSOR'S BLOCK NUMBERS SHOWN IN ELLIPSES  
 ASSESSOR'S PARCEL NUMBERS SHOWN IN CIRCLES

