
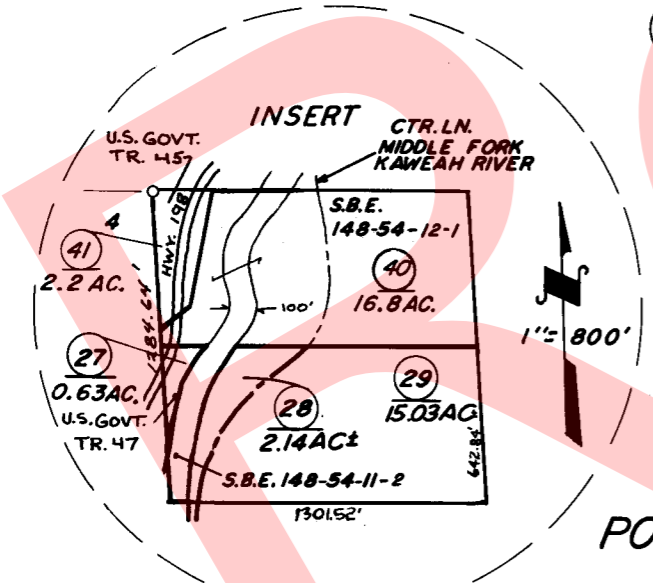
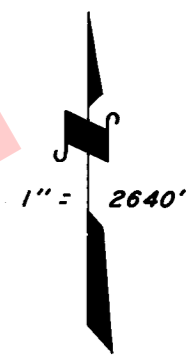


DISCLAIMER

THIS MAP WAS PREPARED FOR LOCAL PROPERTY ASSESSMENT PURPOSES ONLY. THE PARCELS SHOWN HEREON MAY NOT COMPLY WITH STATE AND LOCAL SUBDIVISION ORDINANCES. NO LIABILITY IS ASSUMED FOR THE USE OF THE INFORMATION HEREON.

REVISED: 07/08/2013
REASON: UPDATE ADJ. PG.
CAD TECH: CMB

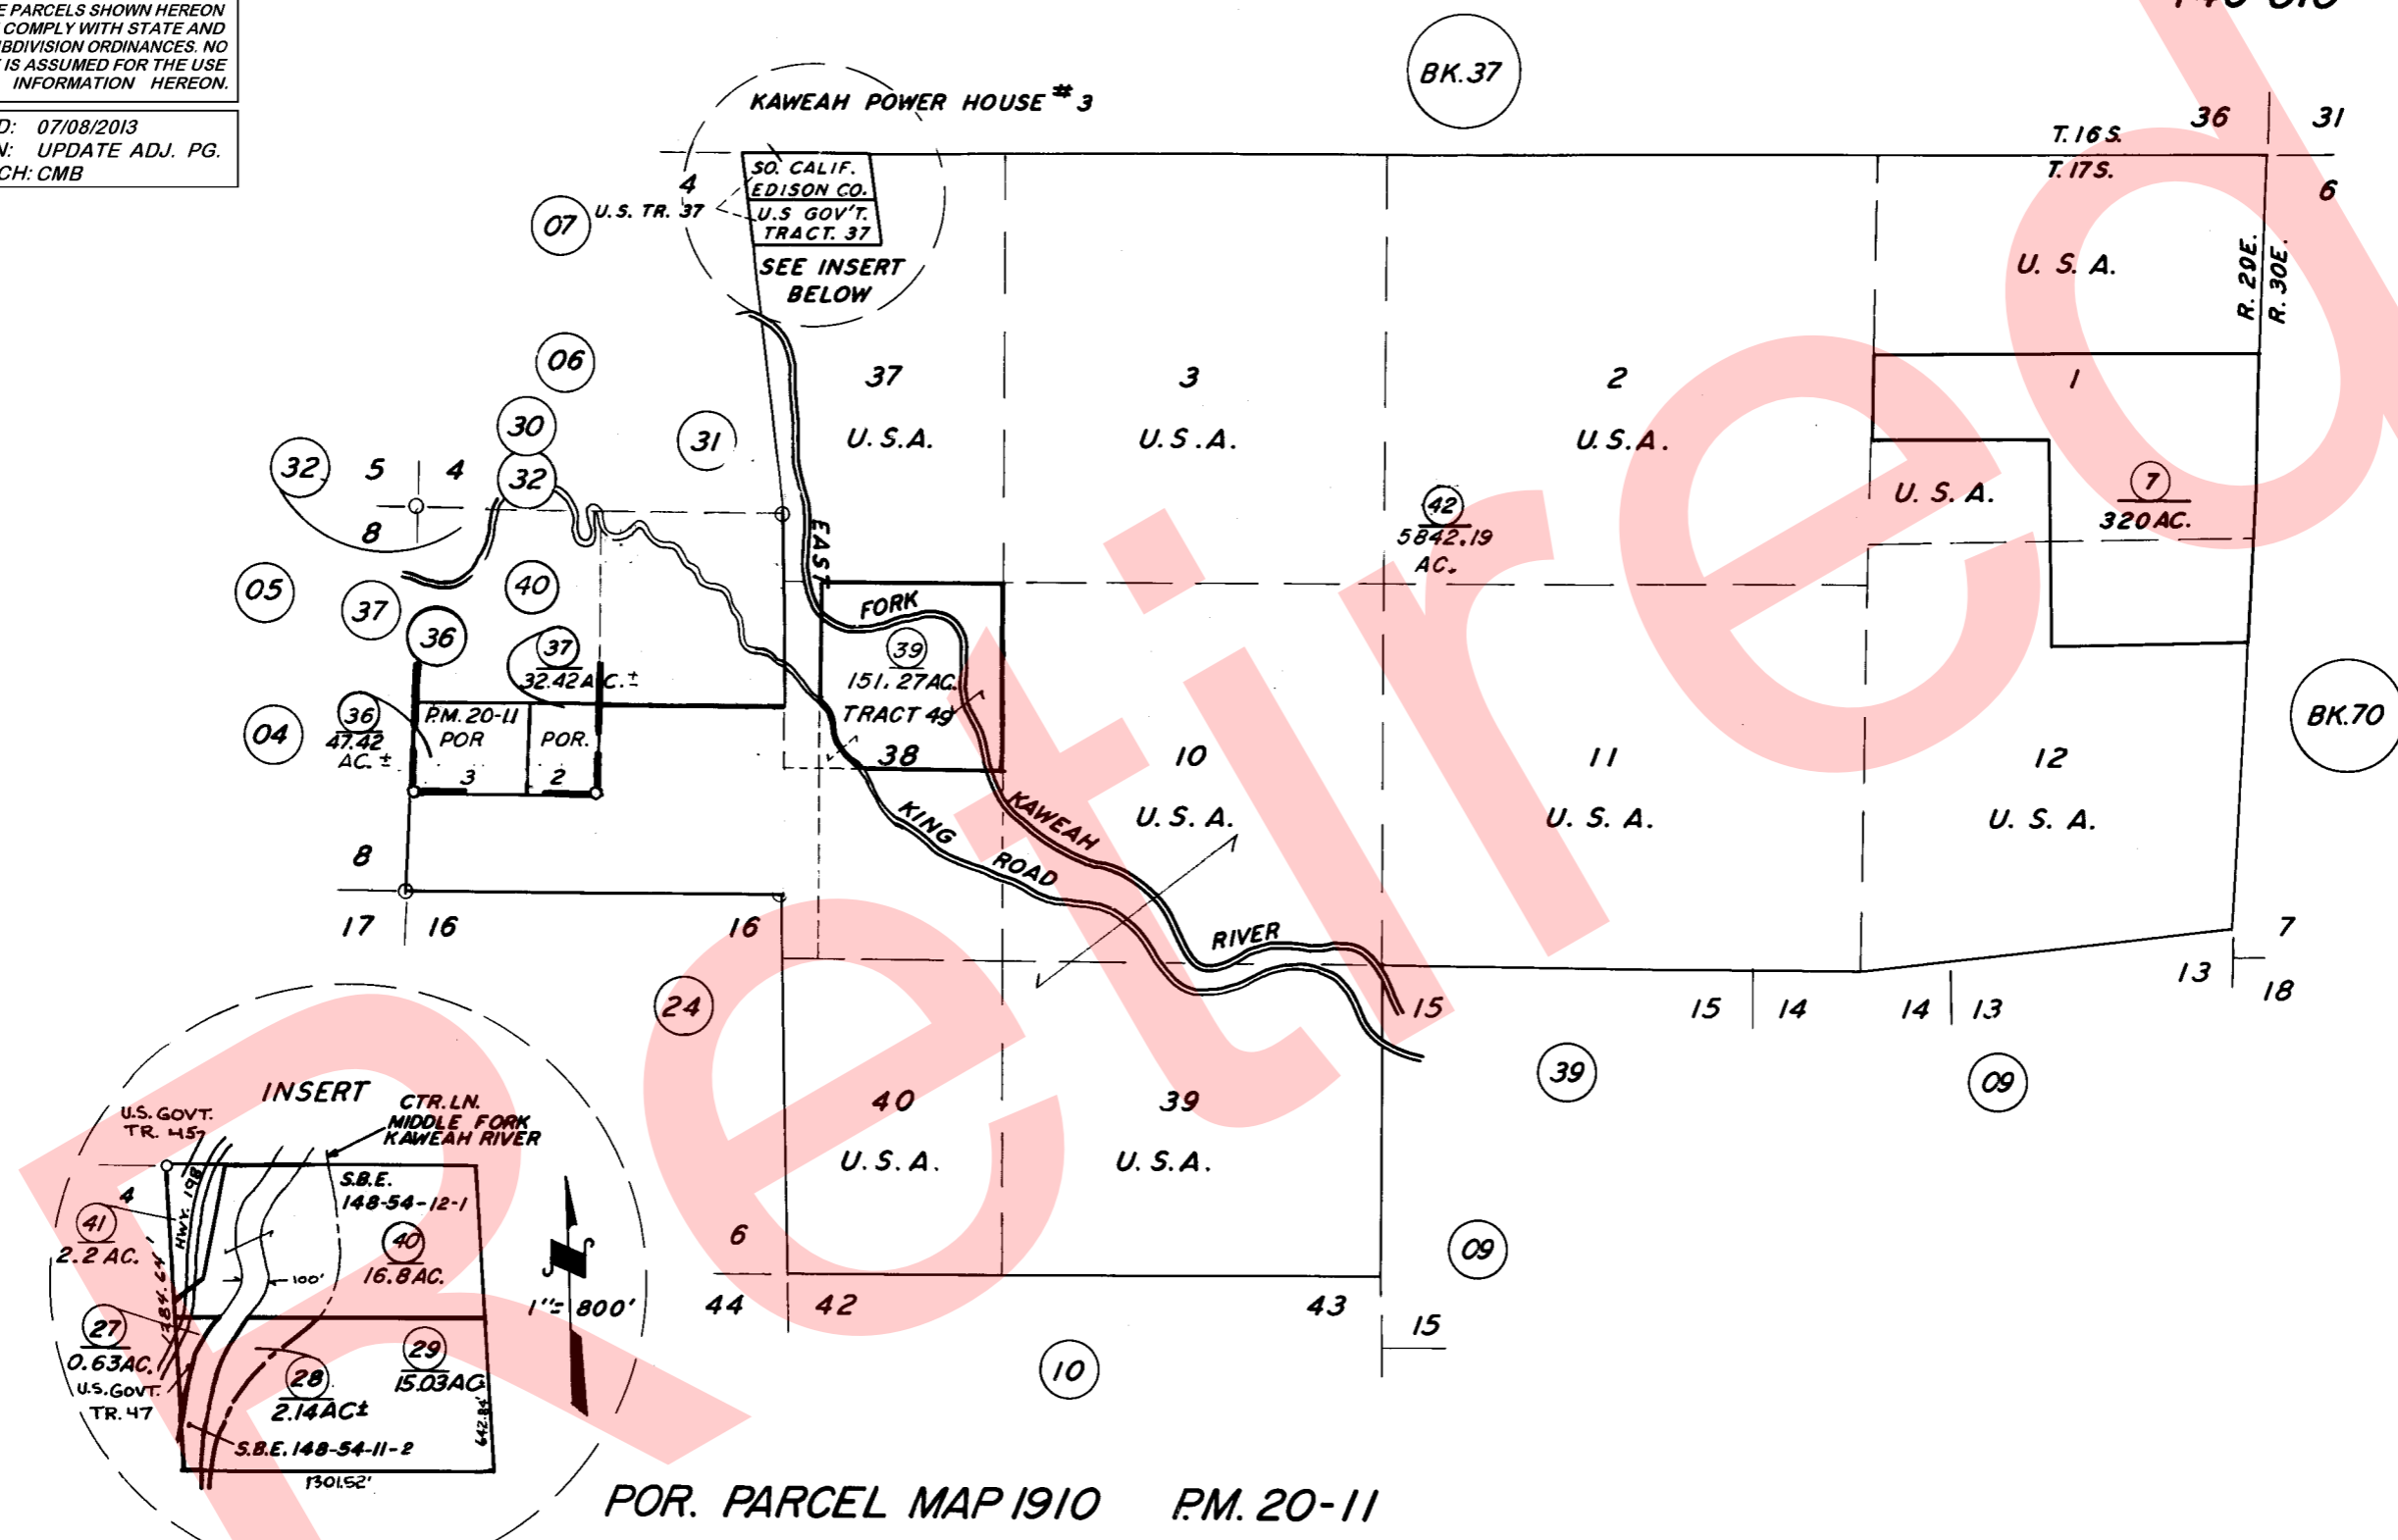

POR. PARCEL MAP 1910 P.M. 20-11

**VICINITY OF THREE RIVERS
ASSESSOR'S MAPS BK. 069, PG. 08.
COUNTY OF TULARE, CALIF.**

NOTE: Assessor's Parcel Numbers Shown in Circles
Assessor's Block Numbers Shown in Ellipses