


1/2 OF NW 1/4 OF SEC. 8, T.17S., R.29E., M.D.B.&M.

TAX CODE AREA
146-009

DISCLAIMER
THIS MAP WAS PREPARED FOR LOCAL PROPERTY ASSESSMENT PURPOSES ONLY. THE PARCELS SHOWN HEREON MAY NOT COMPLY WITH STATE AND LOCAL SUBDIVISION ORDINANCES. NO LIABILITY IS ASSUMED FOR THE USE OF THE INFORMATION HEREON.

REVISED: 07/18/2012
REASON: 2010-0082279
CAD TECH: JRS

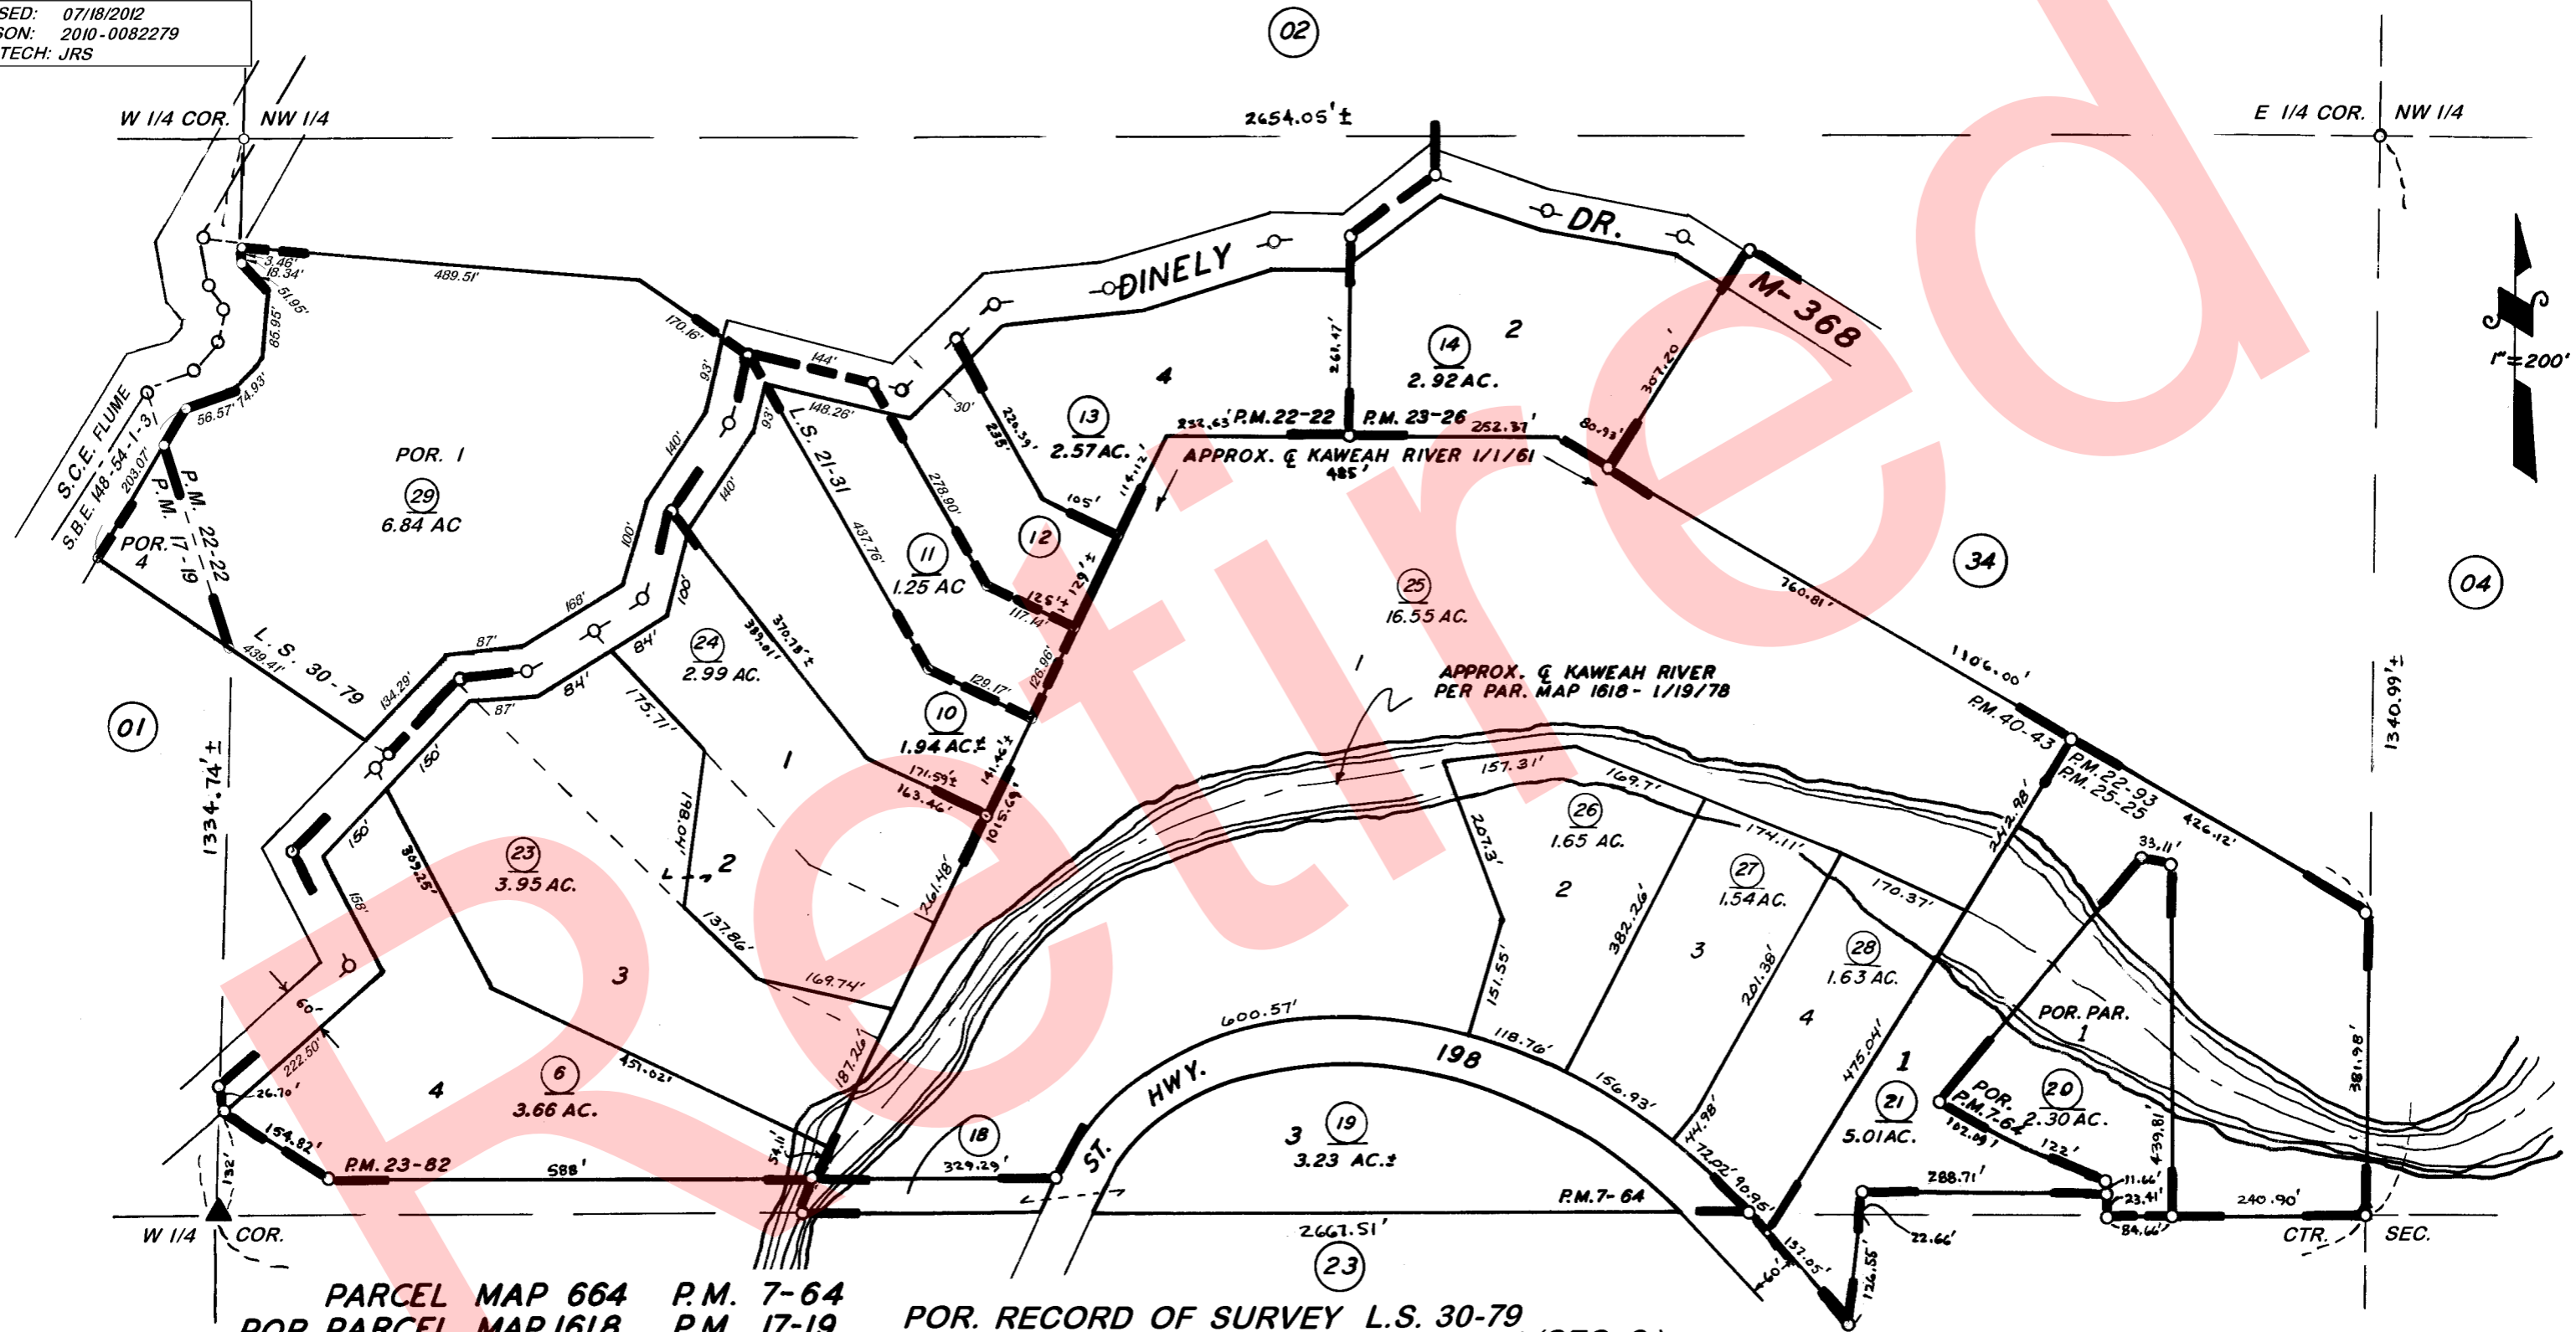

- PARCEL MAP 664 P.M. 7-64
- POR. PARCEL MAP 1618 P.M. 17-19
- POR. PARCEL MAP 2121 P.M. 22-22
- PARCEL MAP 2192 P.M. 22-93
- POR. PARCEL MAP 2225 P.M. 23-26
- PARCEL MAP 2281 P.M. 23-82
- PARCEL MAP 2424 P.M. 25-25
- PARCEL MAP 3939 P.M. 40-43

- POR. RECORD OF SURVEY L.S. 30-79
- POR. RECORD OF SURVEY L.S. 15-64 (SEC. 8)
- POR. JOHN F. VAN LEUVEN RANCH, UNREC (SEC. 8)
- POR. SO. CA EDISON FLUME, UNREC (SEC. 8)
- RECORD OF SURVEY L.S. 21-31

ASSESSOR'S MAP BK. 69 PG. 35
COUNTY OF TULARE, CA.