


**DISCLAIMER**  
 THIS MAP WAS PREPARED FOR LOCAL PROPERTY ASSESSMENT PURPOSES ONLY. THE PARCELS SHOWN HEREON MAY NOT COMPLY WITH STATE AND LOCAL SUBDIVISION ORDINANCES. NO LIABILITY IS ASSUMED FOR THE USE OF THE INFORMATION HEREON.

REVISED: 07/08/2013  
 REASON: 2005-0136865  
 CAD TECH: CMB

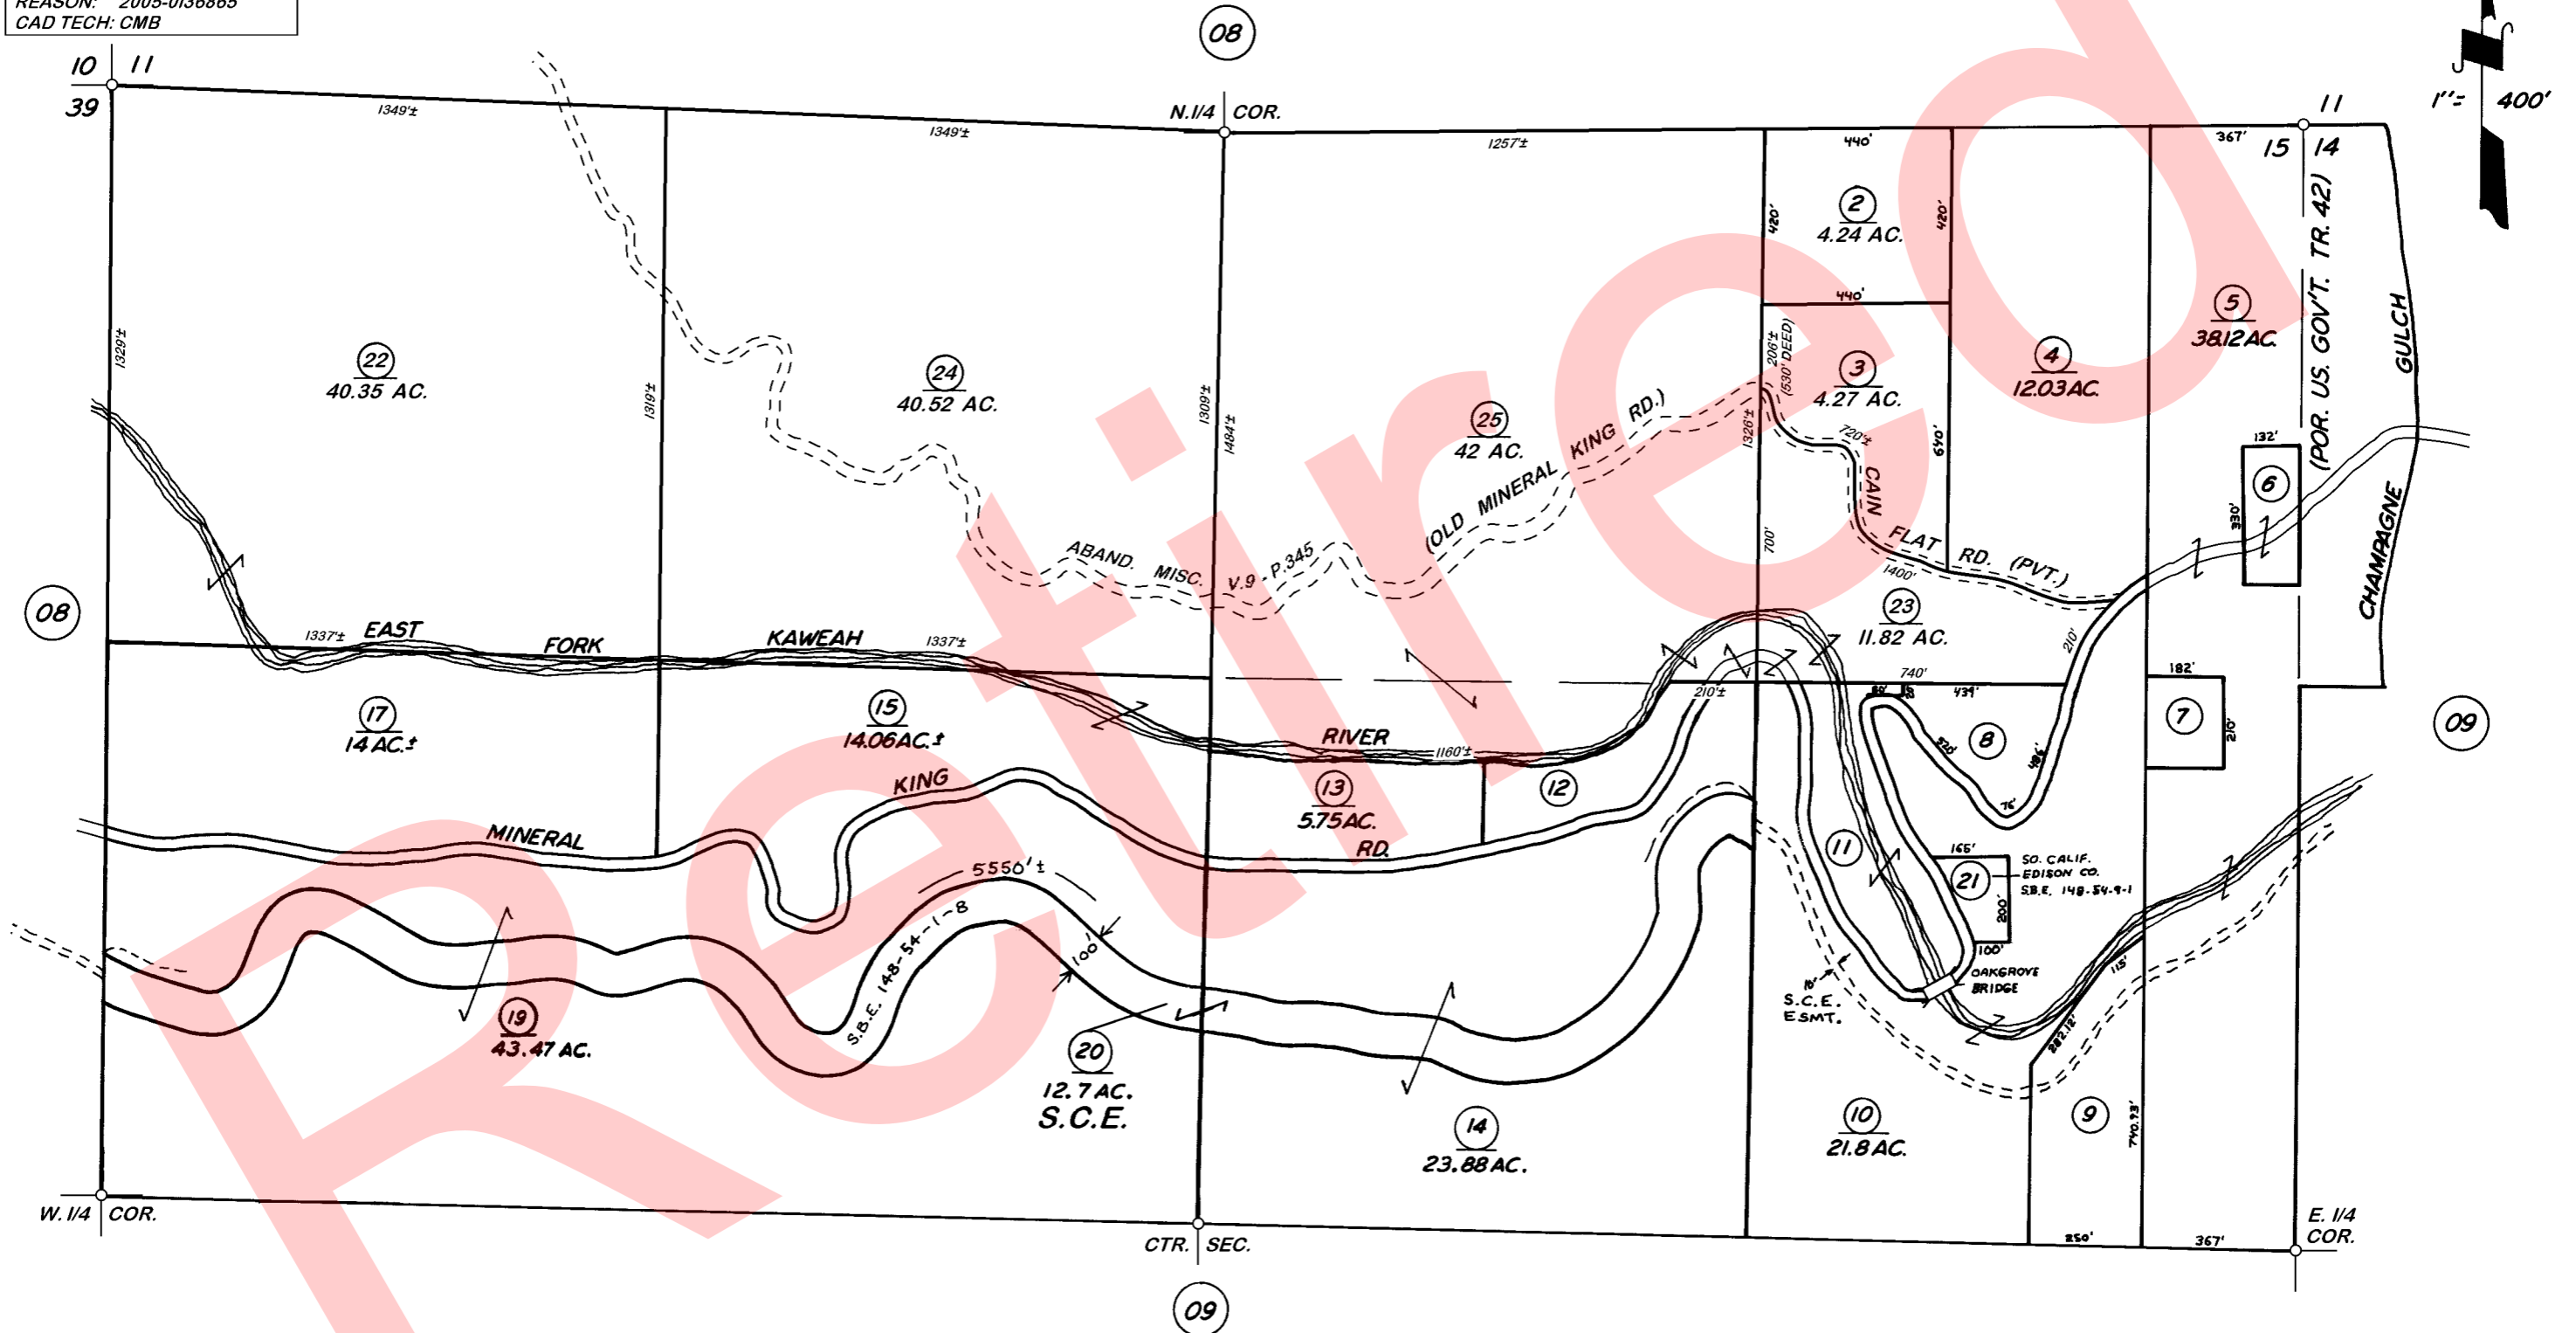

**VICINITY OF THREE RIVERS**  
**ASSESSOR'S MAPS BK. 69 , PG. 39.**  
**COUNTY OF TULARE, CALIF.**  
 NOTE: Assessor's Parcel Numbers Shown in Circles  
 Assessor's Block Numbers Shown in Ellipses