


POR. N 1/2 SEC. 9, T.17S., R.29E., M.D.B. & M.

TAX CODE AREA 069-40  
 146-002  
 146-009  
 146-010

**DISCLAIMER**  
 THIS MAP WAS PREPARED FOR LOCAL PROPERTY ASSESSMENT PURPOSES ONLY. THE PARCELS SHOWN HEREON MAY NOT COMPLY WITH STATE AND LOCAL SUBDIVISION ORDINANCES. NO LIABILITY IS ASSUMED FOR THE USE OF THE INFORMATION HEREON.

REVISED: 09/03/2009  
 REASON: 2008-0070308  
 CAD TECH: LLB

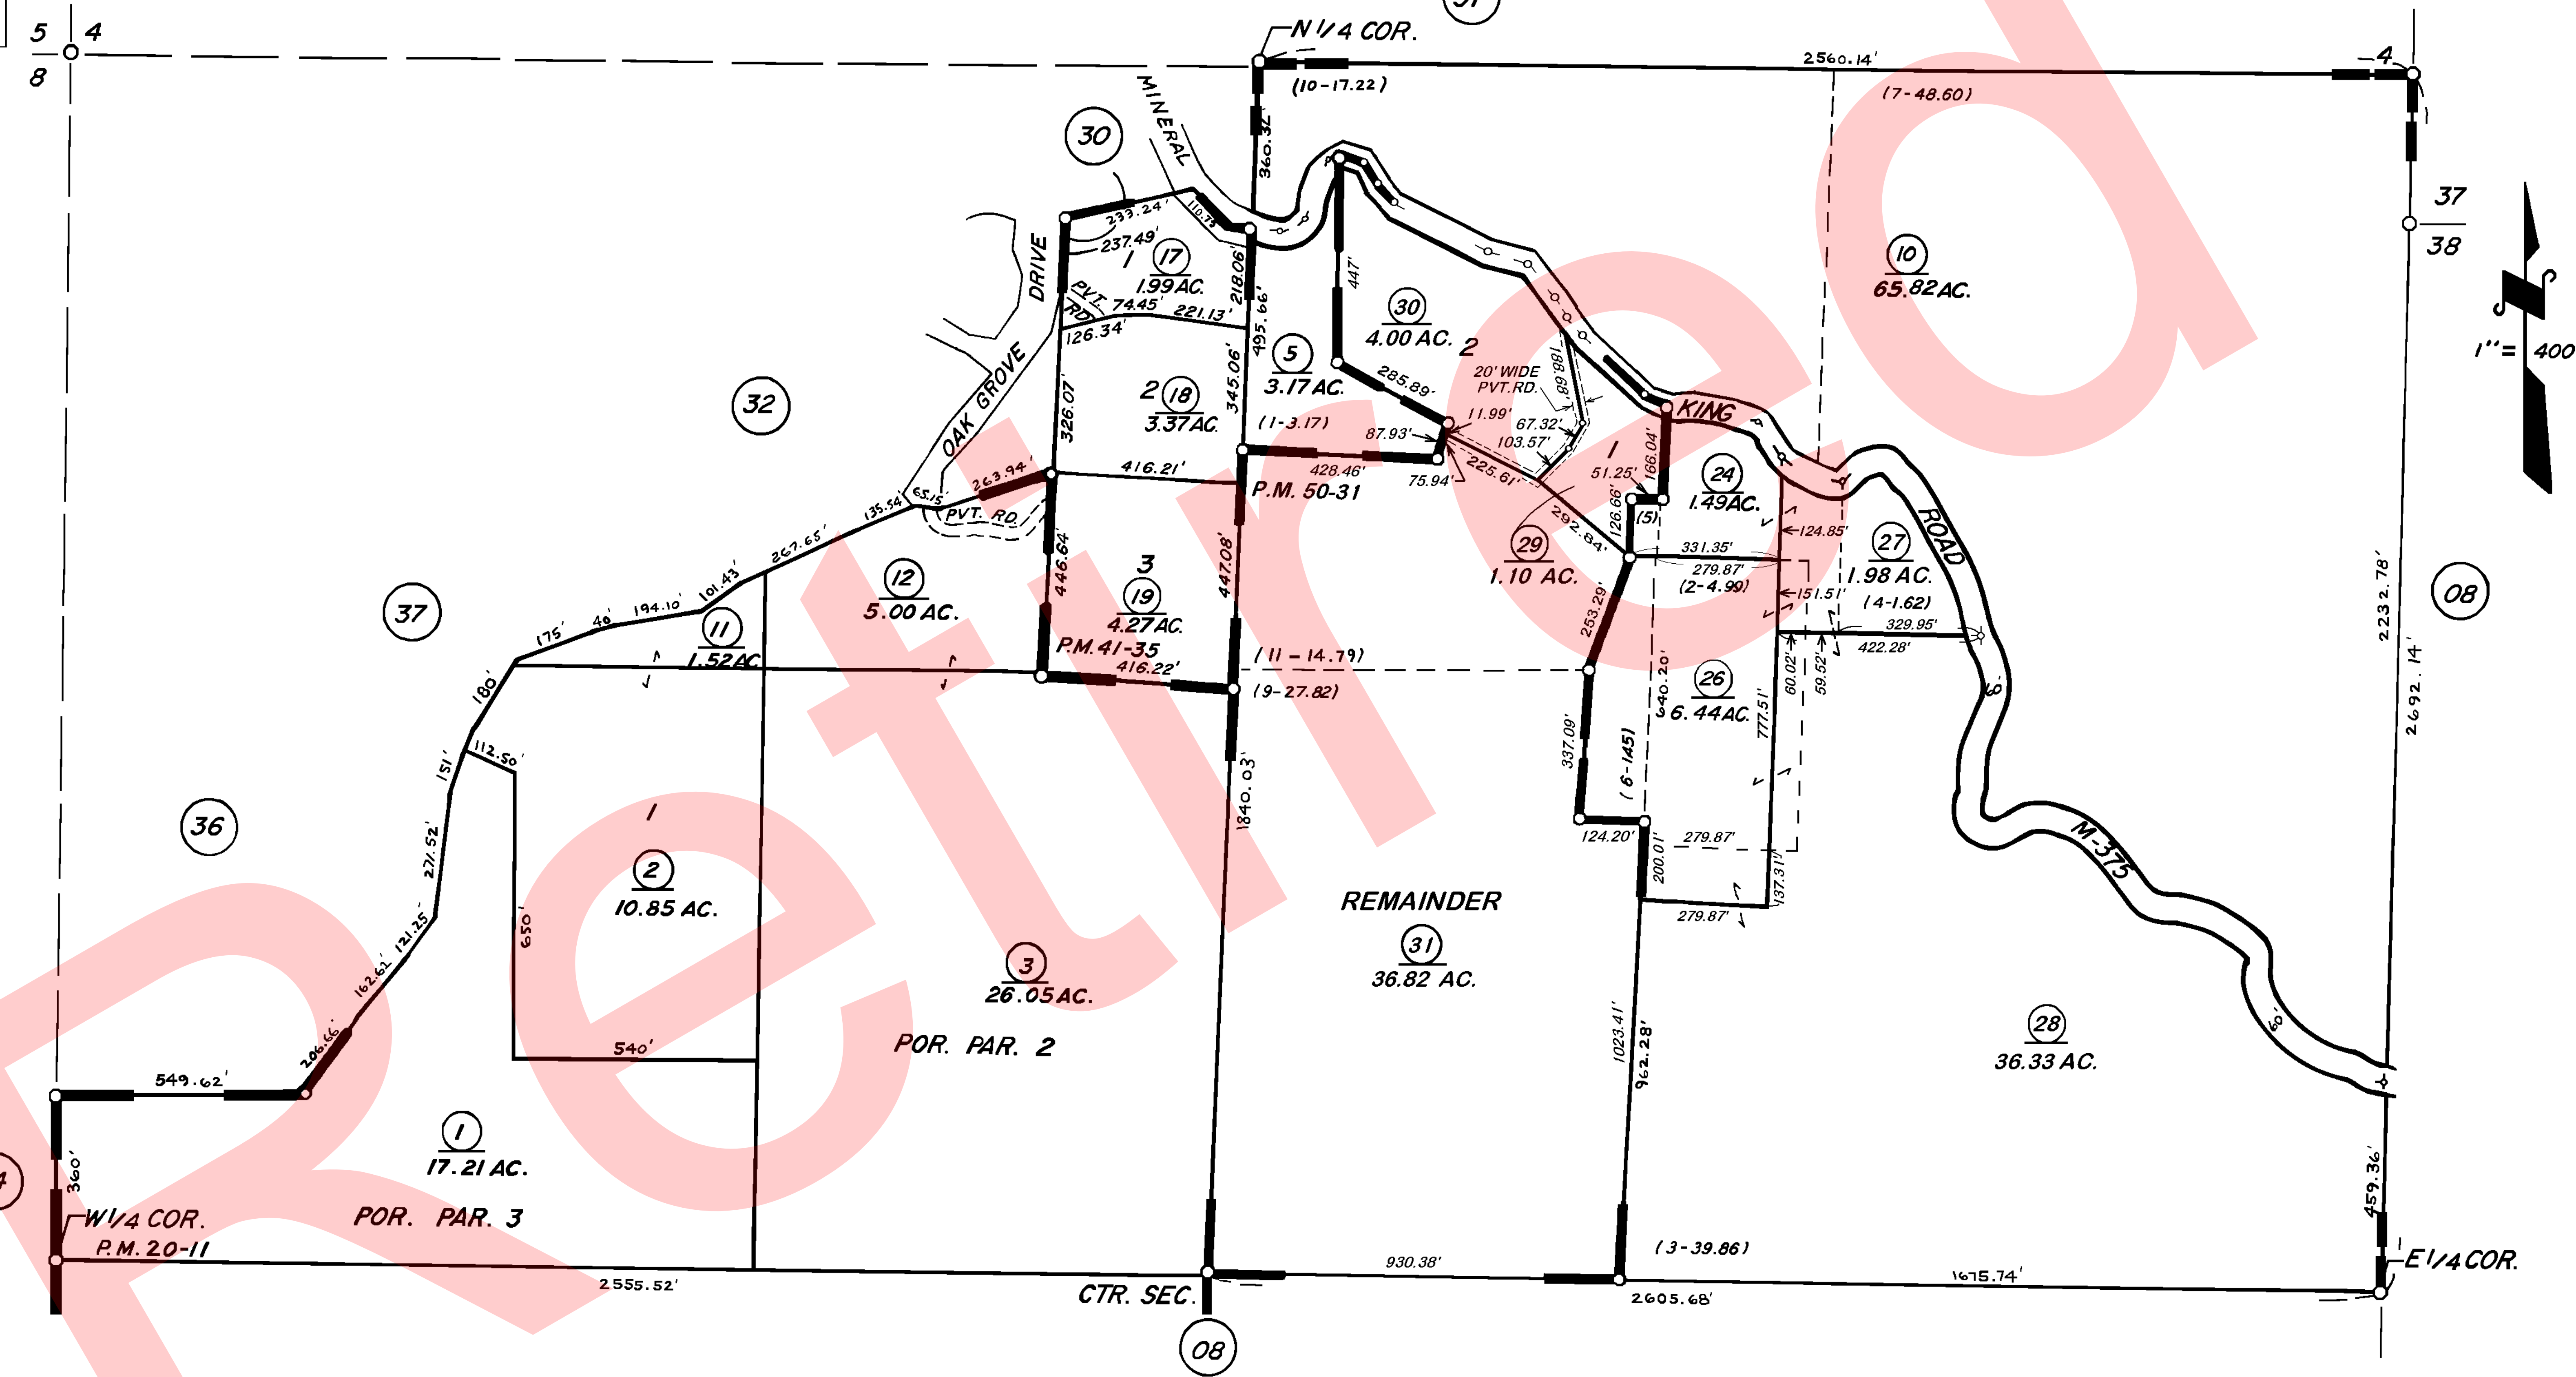

RESURVEY OF ORIGINAL PLAT, SEC. 9-17-29  
 POR. PARCEL MAP 1910, P.M. 20-11  
 PARCEL MAP 4031, P.M. 41-35  
 PARCEL MAP 4926, P.M. 50-31

VICINITY OF THREE RIVERS  
 ASSESSOR'S MAPS BK. 069, PG. 40  
 COUNTY OF TULARE, CALIF.

NOTE — ASSESSOR'S BLOCK NUMBERS SHOWN IN ELLIPSES  
 ASSESSOR'S PARCEL NUMBERS SHOWN IN CIRCLES