


**DISCLAIMER**  
 THIS MAP WAS PREPARED FOR LOCAL PROPERTY ASSESSMENT PURPOSES ONLY. THE PARCELS SHOWN HEREON MAY NOT COMPLY WITH STATE AND LOCAL SUBDIVISION ORDINANCES. NO LIABILITY IS ASSUMED FOR THE USE OF THE INFORMATION HEREON.

REVISED: 02/27/2013  
 REASON: ADJ. PG. UPDATE  
 CAD TECH: LLB

POR. NE<sup>1</sup>/<sub>4</sub> OF SW<sup>1</sup>/<sub>4</sub> OF SEC. 8, T.17S., R.29E., M.D.B.&M.

TAX CODE AREA **069-42**  
 146-009

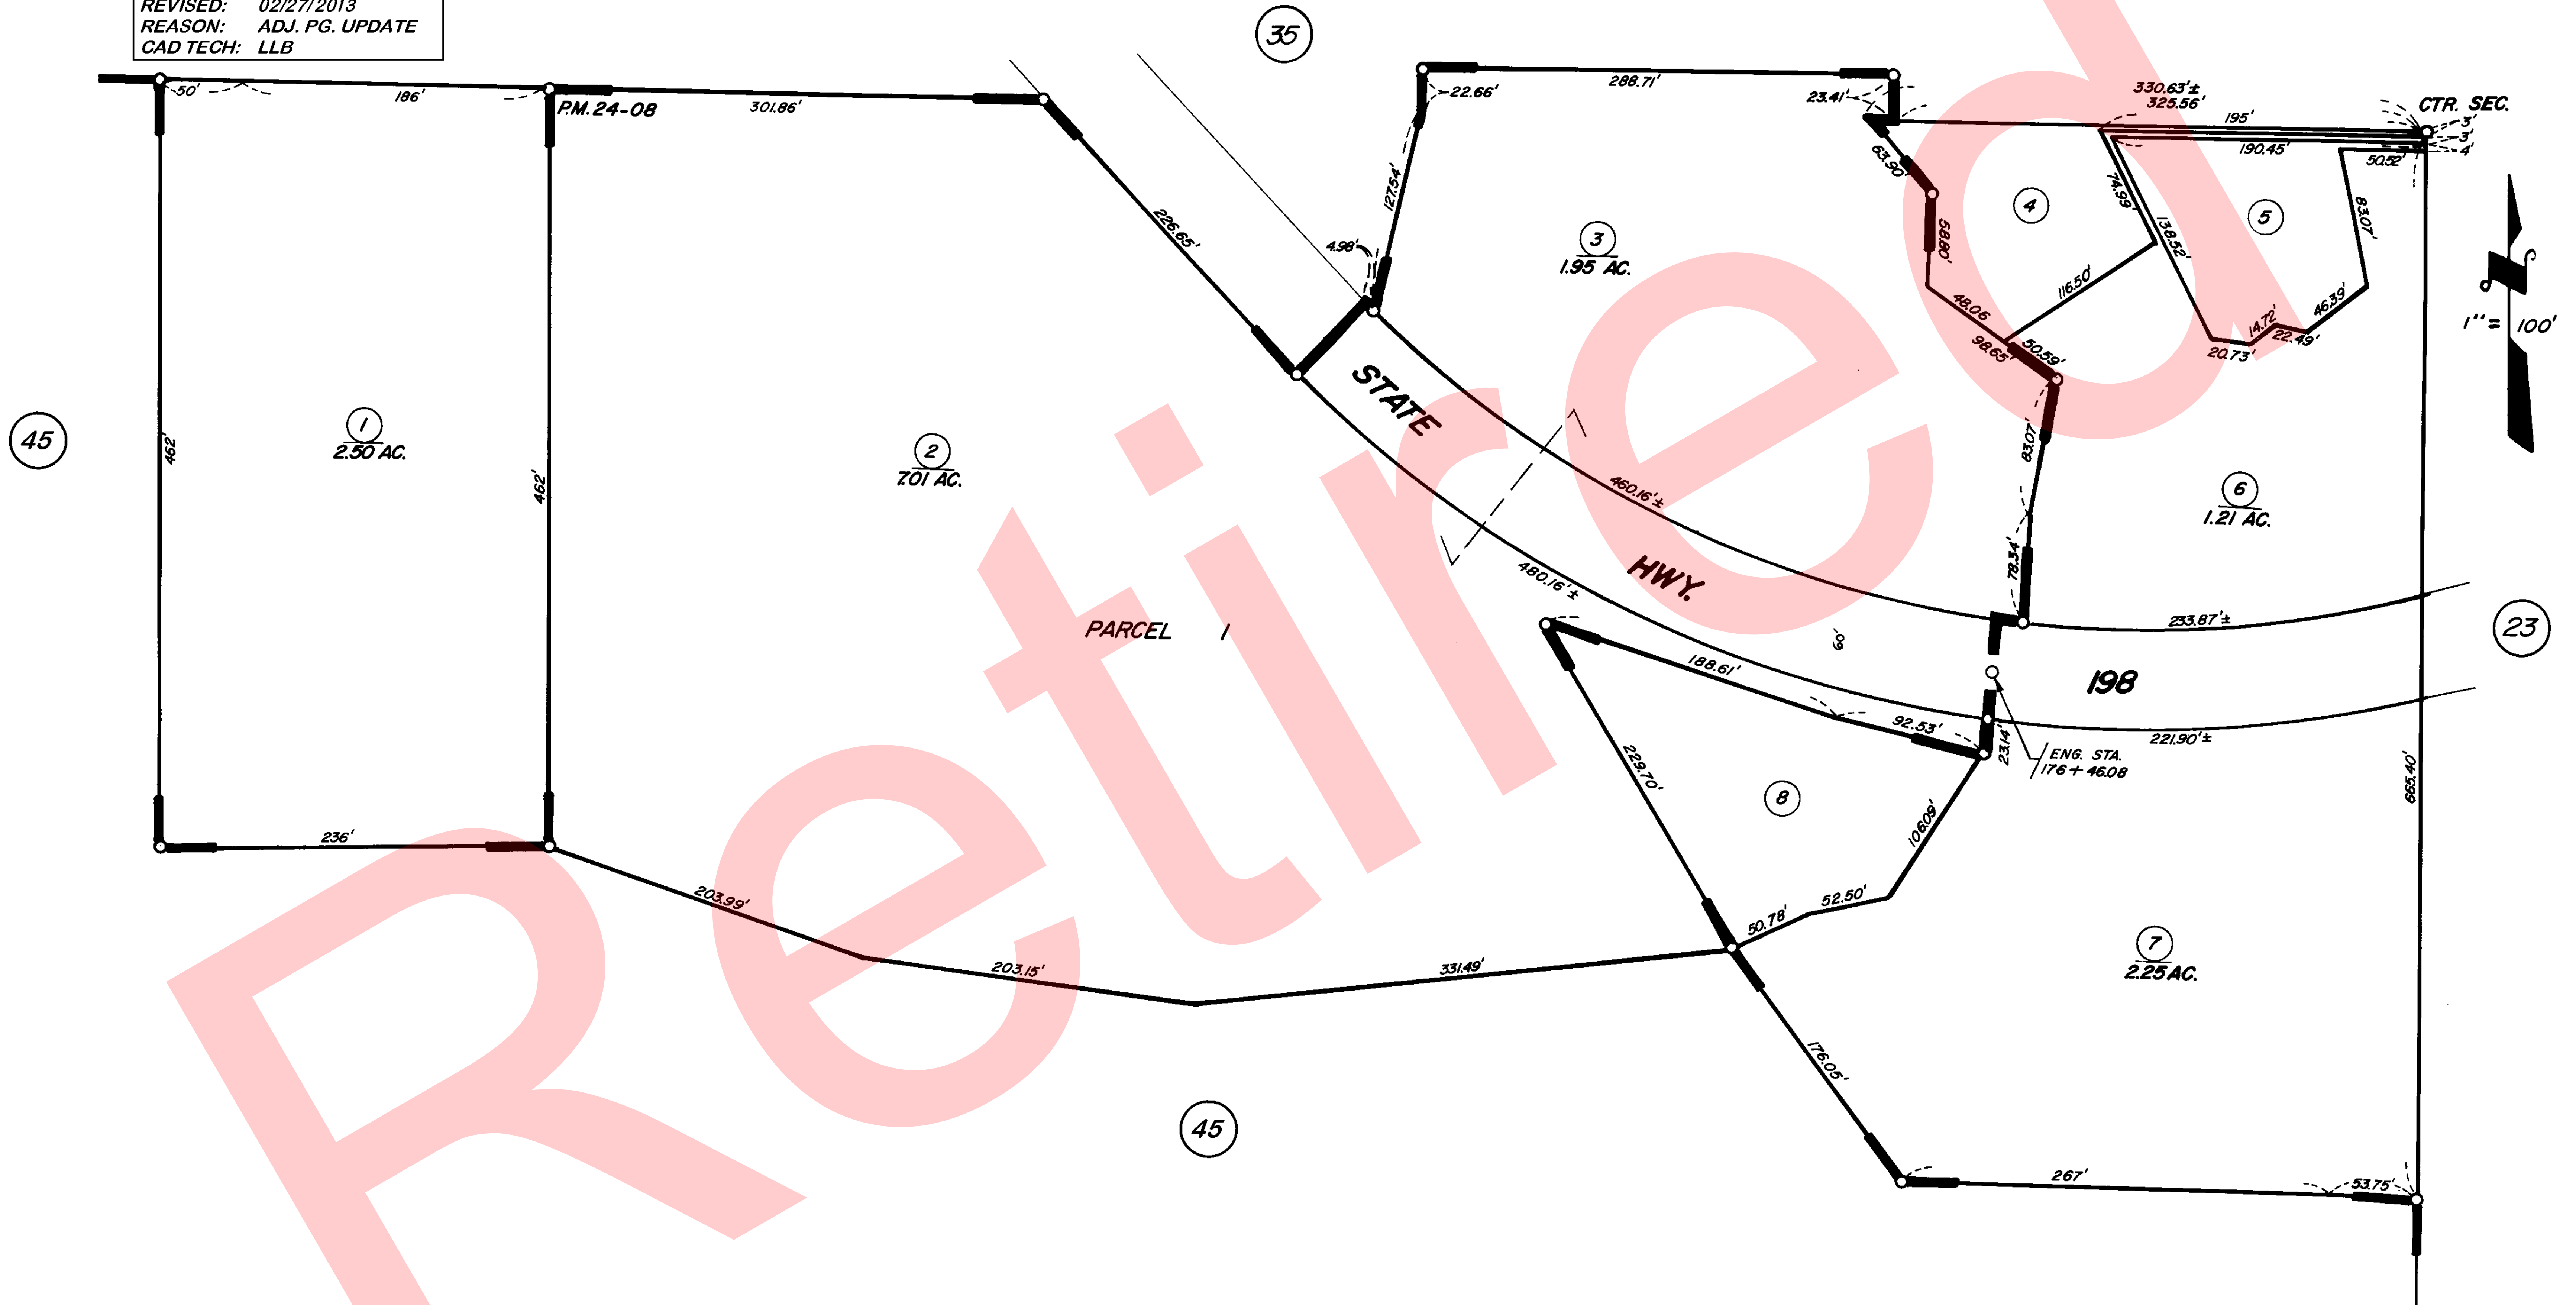

POR. PARCEL MAP 2307, P.M. 24-08

VICINITY OF THREE RIVERS  
 ASSESSOR'S MAPS BK. 069, PG. 42  
 COUNTY OF TULARE, CALIF.

NOTE — ASSESSOR'S BLOCK NUMBERS SHOWN IN ELLIPSES  
 ASSESSOR'S PARCEL NUMBERS SHOWN IN CIRCLES