


DISCLAIMER
 THIS MAP WAS PREPARED FOR LOCAL PROPERTY ASSESSMENT PURPOSES ONLY AND THE PARCELS SHOWN HEREON MAY NOT COMPLY WITH STATE AND LOCAL SUBDIVISION ORDINANCES, AND NO LIABILITY IS ASSUMED FOR THE USE OF THE INFORMATION SHOWN HEREON.

POR. S1/2 SEC.31, T.17S., R.29E., M.D.B.&M.

Tax Area Codes 069-44
 146-002

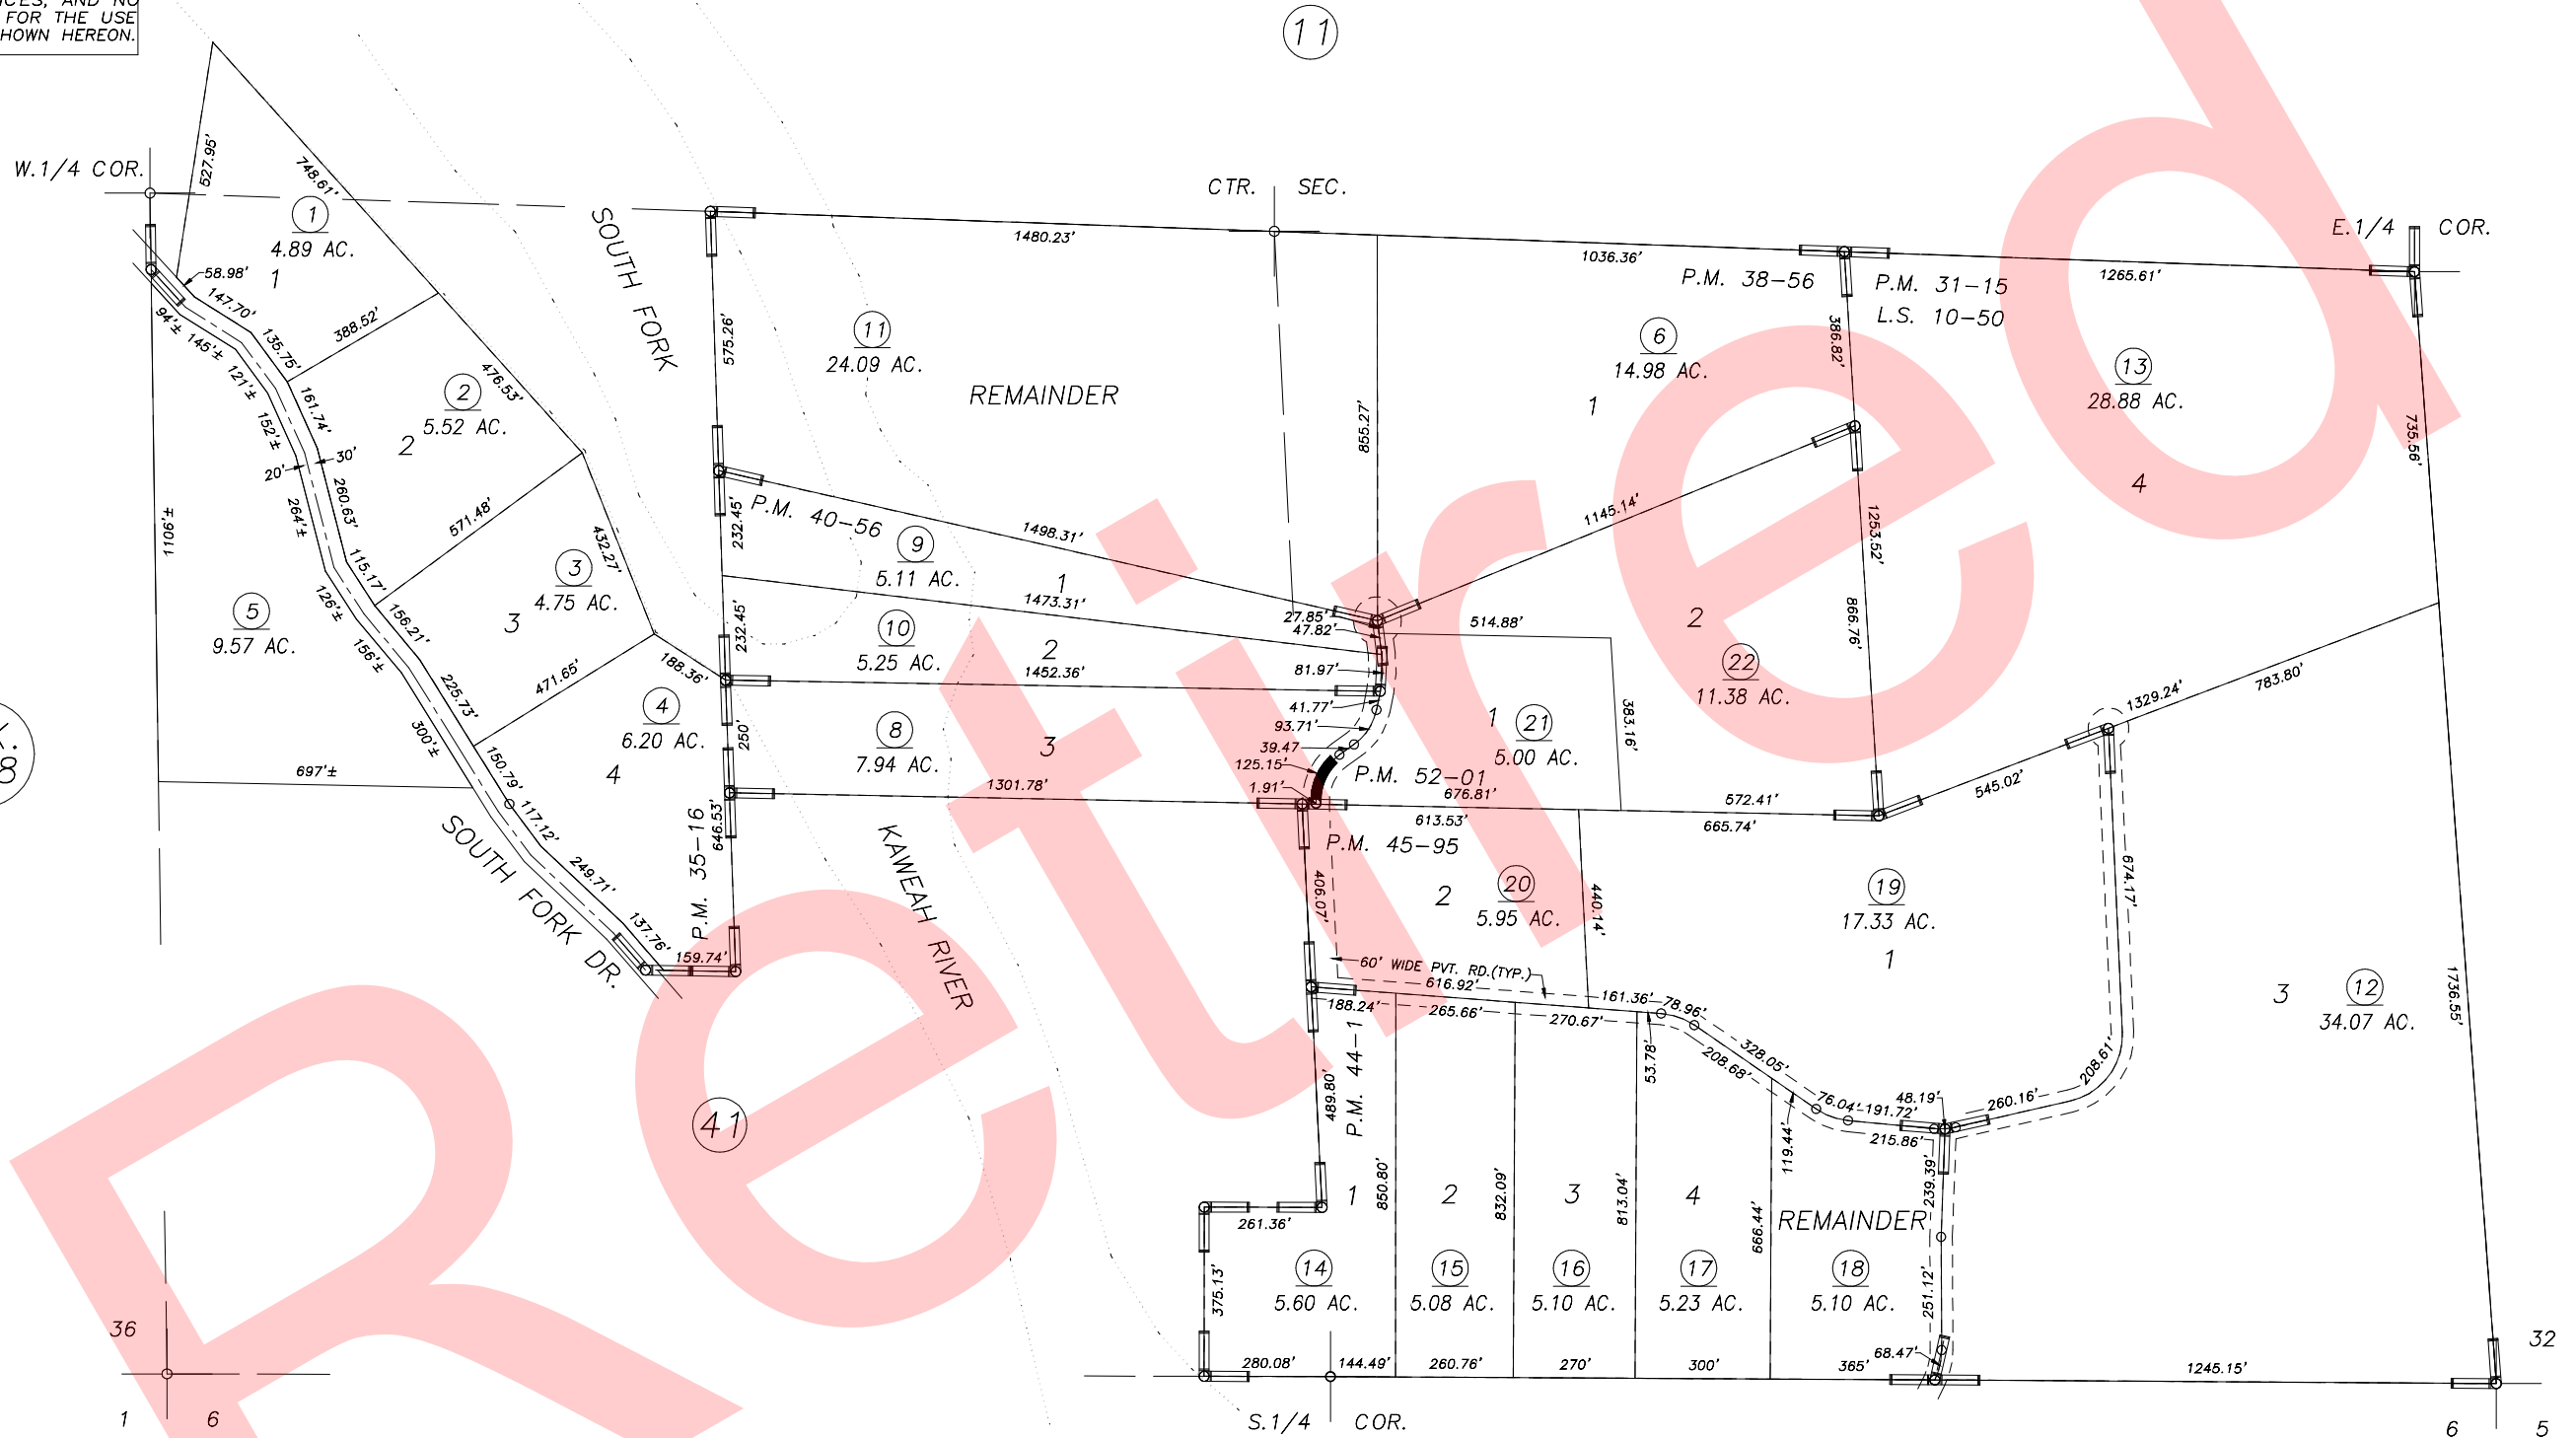

BK. 068

BK. 114

POR. RECORD OF SURVEY, L.S. 10-50
 PARCEL MAP 3014, P.M. 31-15
 POR. PARCEL MAP 3414, P.M. 35-16
 PARCEL MAP 3753, P.M. 38-56
 PARCEL MAP 3952, P.M. 40-56
 PARCEL MAP 4297, P.M. 44-1
 PARCEL MAP 4490, P.M. 45-95
 PARCEL MAP 5094, P.M. 52-01

VICINITY OF THREE RIVERS
 ASSESSOR'S MAPS BK.069 , PG.44
 COUNTY OF TULARE, CALIFORNIA, U.S.A.

NOTE: Assessor's Parcel Numbers Shown in Circles (1) (123)
 Assessor's Block Numbers Shown in Ellipses

| | | |
|--------------|------------|------|
| 2013-0074501 | 07/01/2014 | NFL |
| REVISION | DATE | TECH |