
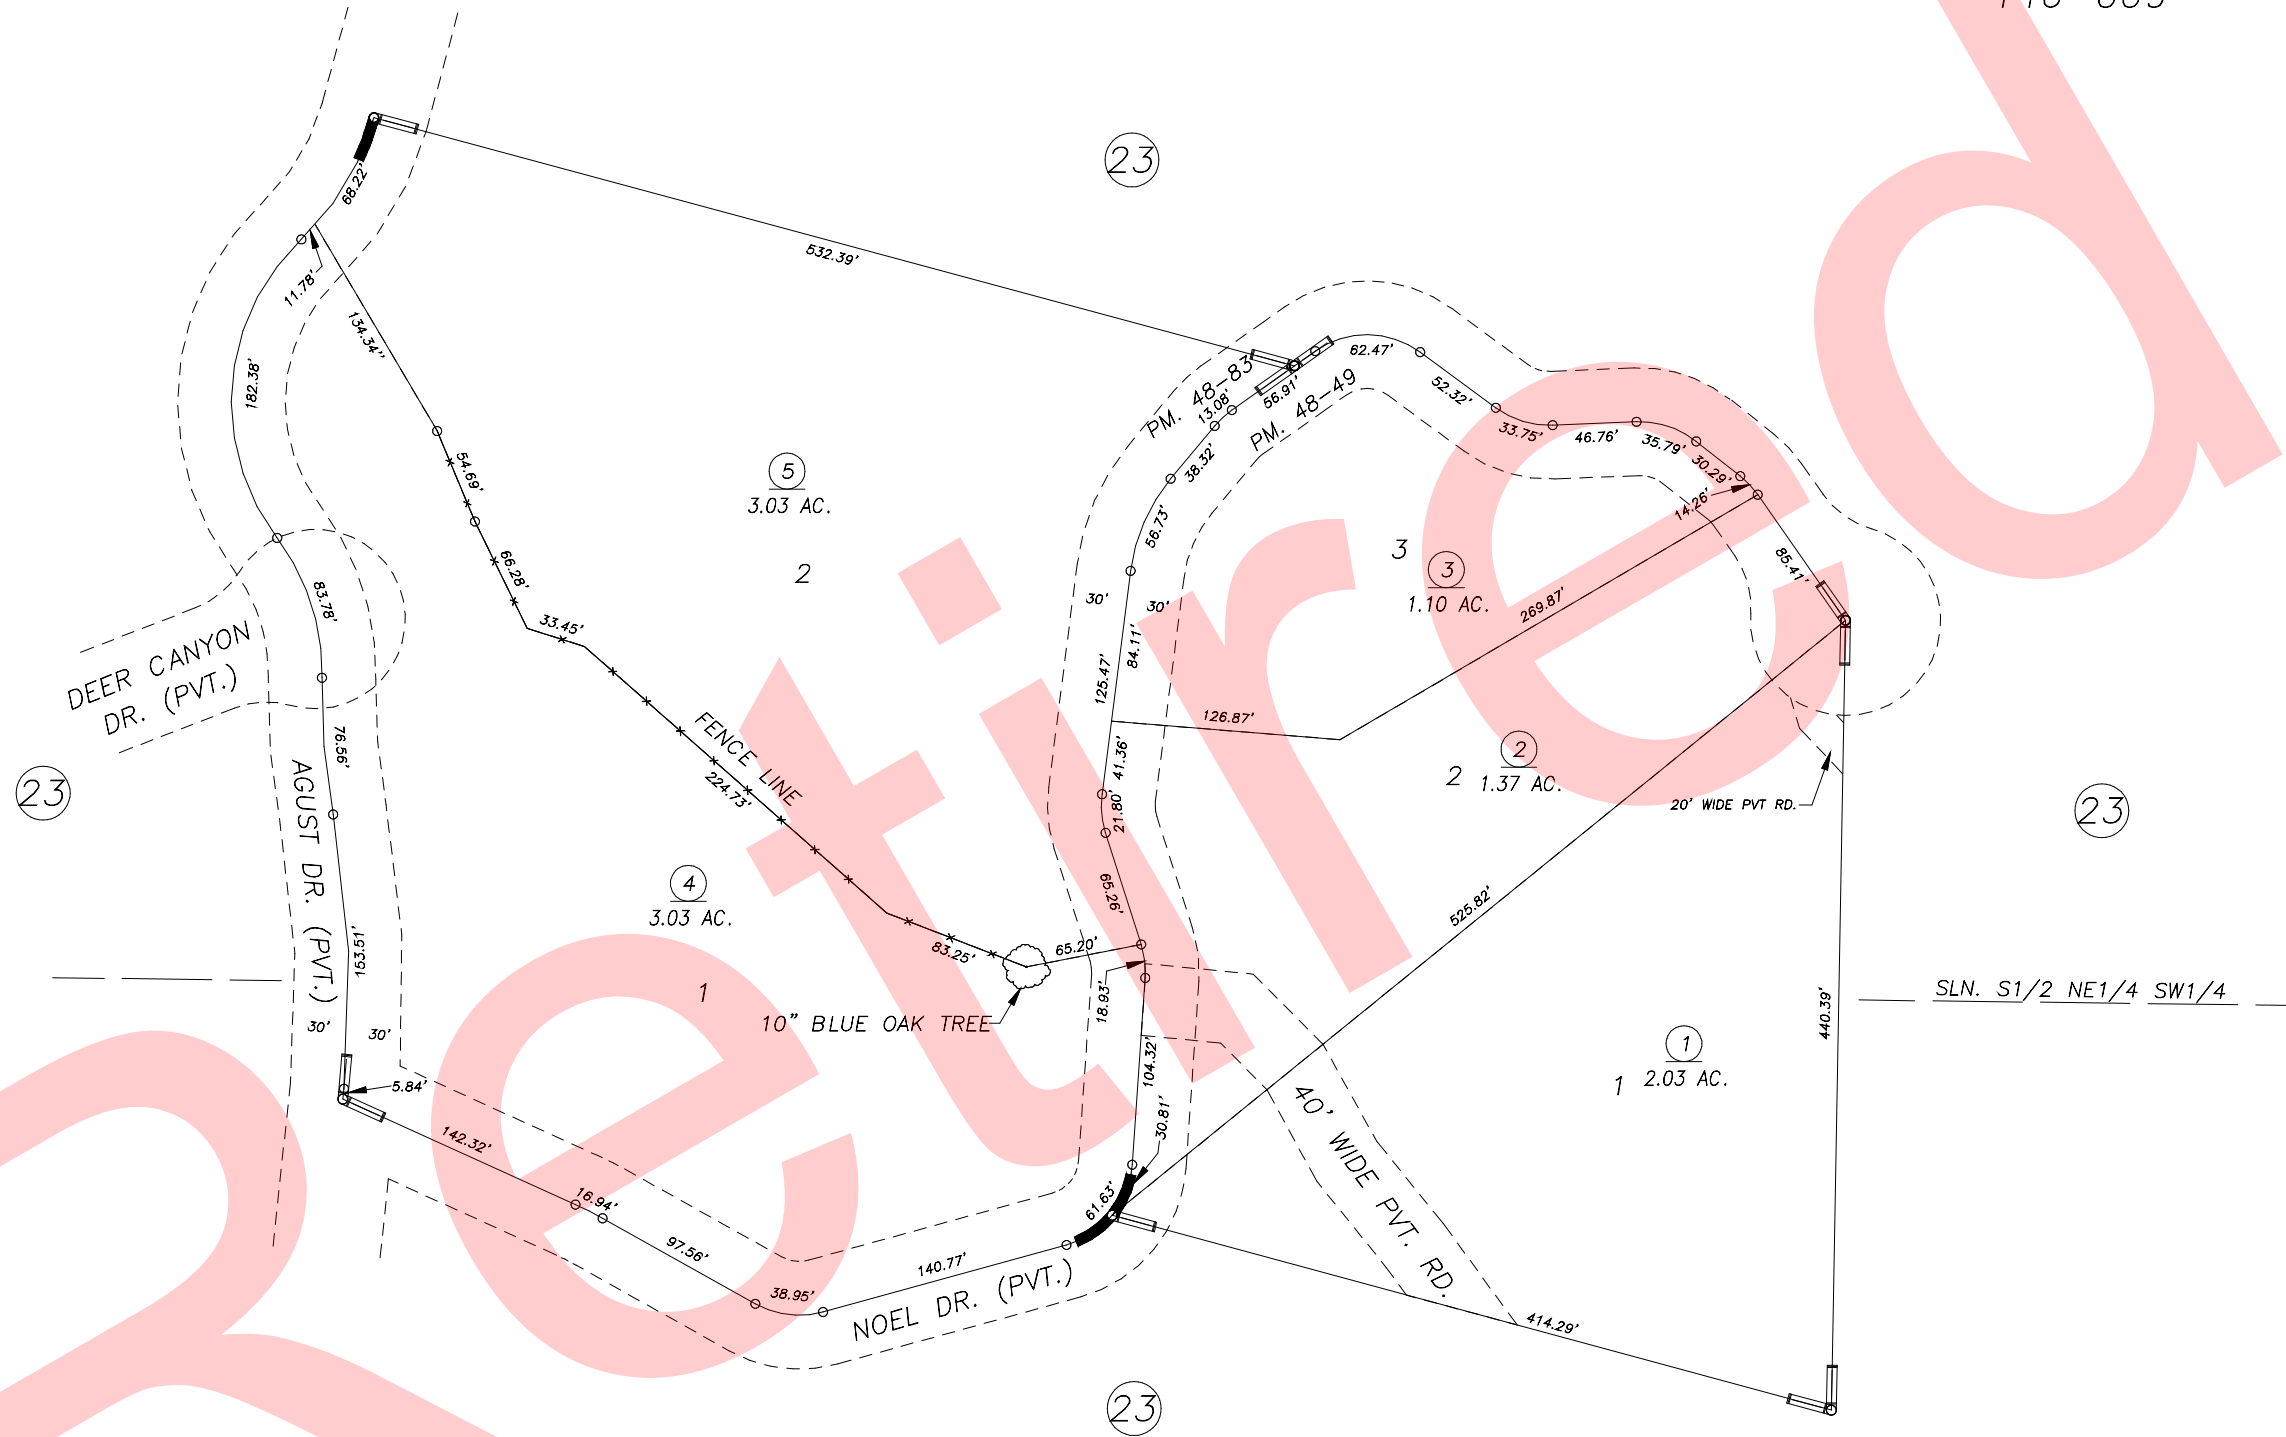
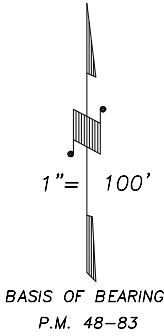


POR. S1/2 OF NE1/4 OF SW1/4 SEC.8, T.17S., R.29E., M.D.B.&M. Tax Area Codes 069-45
146-009

DISCLAIMER

THIS MAP WAS PREPARED FOR LOCAL PROPERTY ASSESSMENT PURPOSES ONLY AND THE PARCELS SHOWN HEREON MAY NOT COMPLY WITH STATE AND LOCAL SUBDIVISION ORDINANCES, AND NO LIABILITY IS ASSUMED FOR THE USE OF THE INFORMATION SHOWN HEREON.

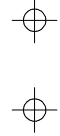

PARCEL MAP NO. 4744, P.M. 48-49
PARCEL MAP NO. 4778, P.M. 48-83

VICINITY OF THREE RIVERS
ASSESSOR'S MAPS BK.069 , PG.45
COUNTY OF TULARE, CALIFORNIA, U.S.A.

NOTE: Assessor's Parcel Numbers Shown in Circles (1) (23)
Assessor's Block Numbers Shown in Elipses (1) (23)

2006-0076962	09/15/2008	ASG
REVISION	DATE	TECH