


S1/2 OF SW1/4 SEC.8, T.17S., R.29E., M.D.B.&M.


Tax Area Codes 069-46

146-009

**DISCLAIMER**  
 THIS MAP WAS PREPARED FOR LOCAL PROPERTY ASSESSMENT PURPOSES ONLY AND THE PARCELS SHOWN HEREON MAY NOT COMPLY WITH STATE AND LOCAL SUBDIVISION ORDINANCES, AND NO LIABILITY IS ASSUMED FOR THE USE OF THE INFORMATION SHOWN HEREON.

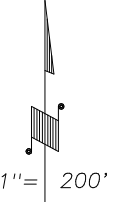

BASIS OF BEARINGS:  
P.M. 44-80

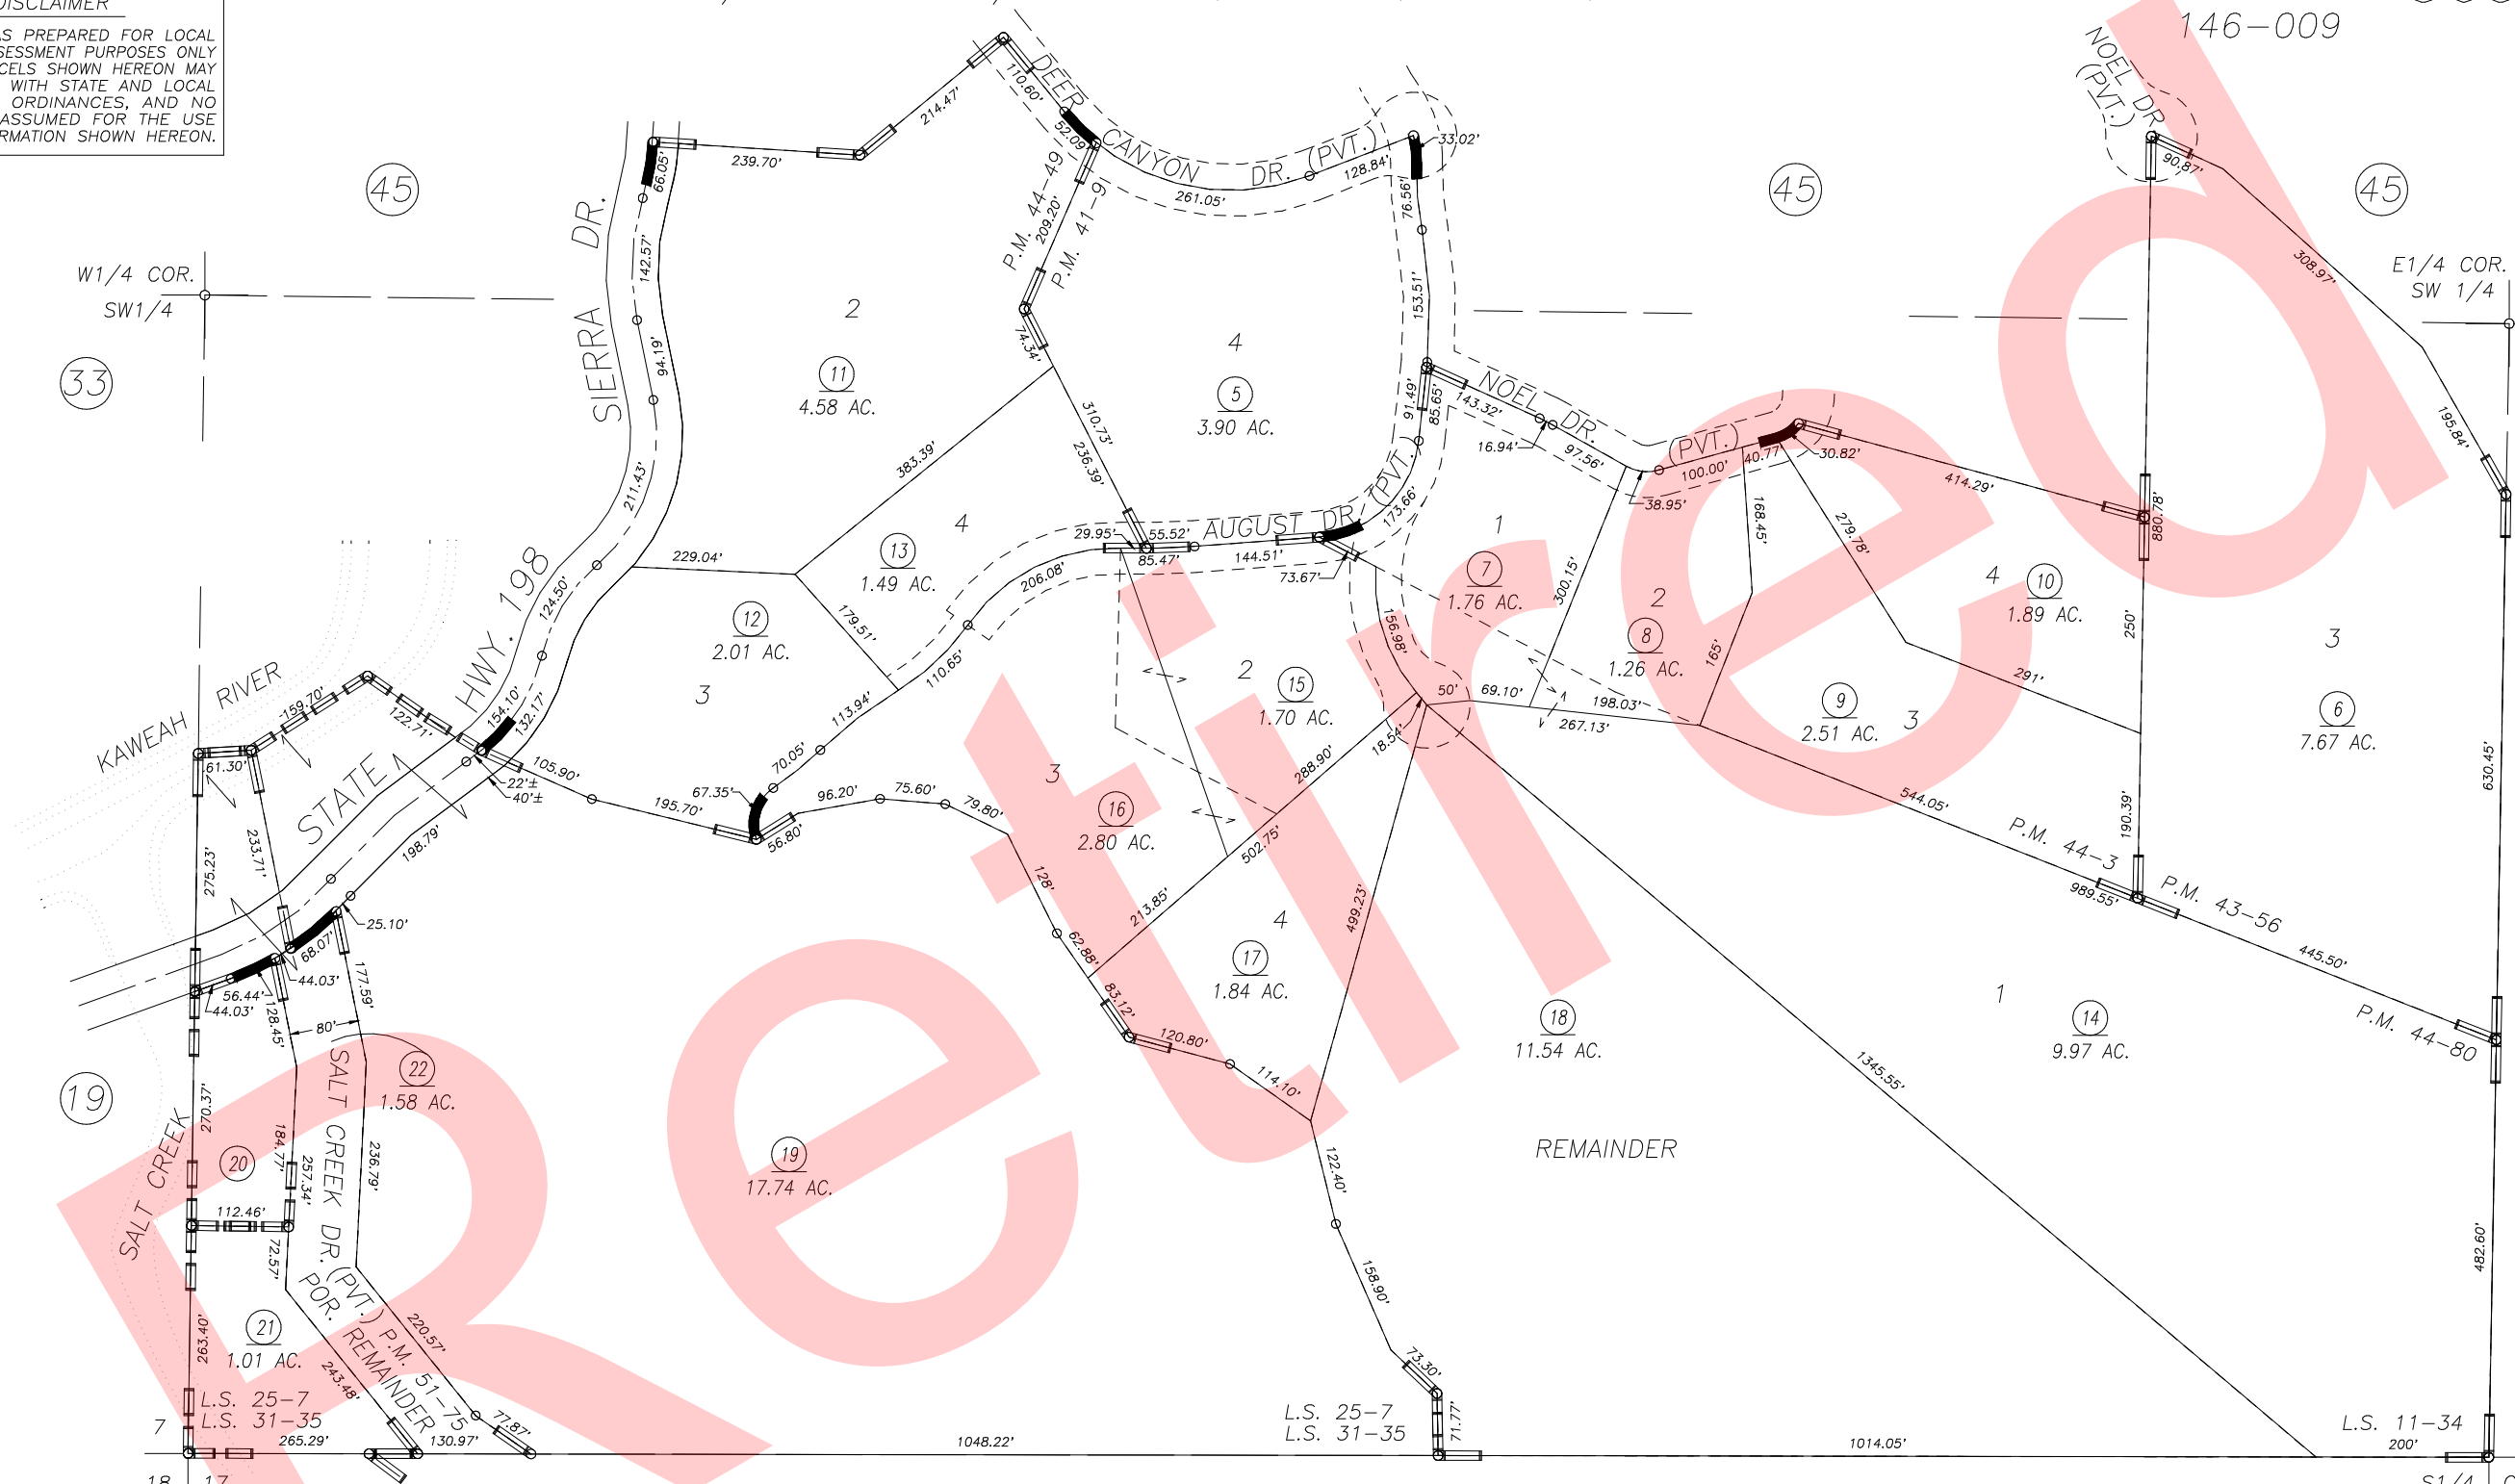

POR. RECORD OF SURVEY, L.S. 11-34  
 POR. PARCEL MAP NO. 4005, P.M. 41-9  
 POR. PARCEL MAP NO. 4252, P.M. 43-56  
 PARCEL MAP NO. 4299, P.M. 44-3  
 POR. PARCEL MAP NO. 4345, P.M. 44-49  
 PARCEL MAP NO. 4375, P.M. 44-80  
 POR. RECORD OF SURVEY, L.S. 25-7

POR. RECORD OF SURVEY, L.S. 31-35  
 POR. PARCEL MAP NO. 5069, P.M. 51-75

VICINITY OF THREE RIVERS  
 ASSESSOR'S MAPS BK. 069 , PG. 46  
 COUNTY OF TULARE, CALIFORNIA, U.S.A.

NOTE: Assessor's Parcel Numbers Shown in Circles  
 Assessor's Block Numbers Shown in Ellipses

2012-0078027	02/27/2013	LLB
REVISION	DATE	TECH