


S1/2 OF NW1/4 SEC.17, T.17S., R.28E., M.D.B.&M.

Tax Area Codes 069-49
146-009

DISCLAIMER
THIS MAP WAS PREPARED FOR LOCAL PROPERTY ASSESSMENT PURPOSES ONLY AND THE PARCELS SHOWN HEREON MAY NOT COMPLY WITH STATE AND LOCAL SUBDIVISION ORDINANCES, AND NO LIABILITY IS ASSUMED FOR THE USE OF THE INFORMATION SHOWN HEREON.

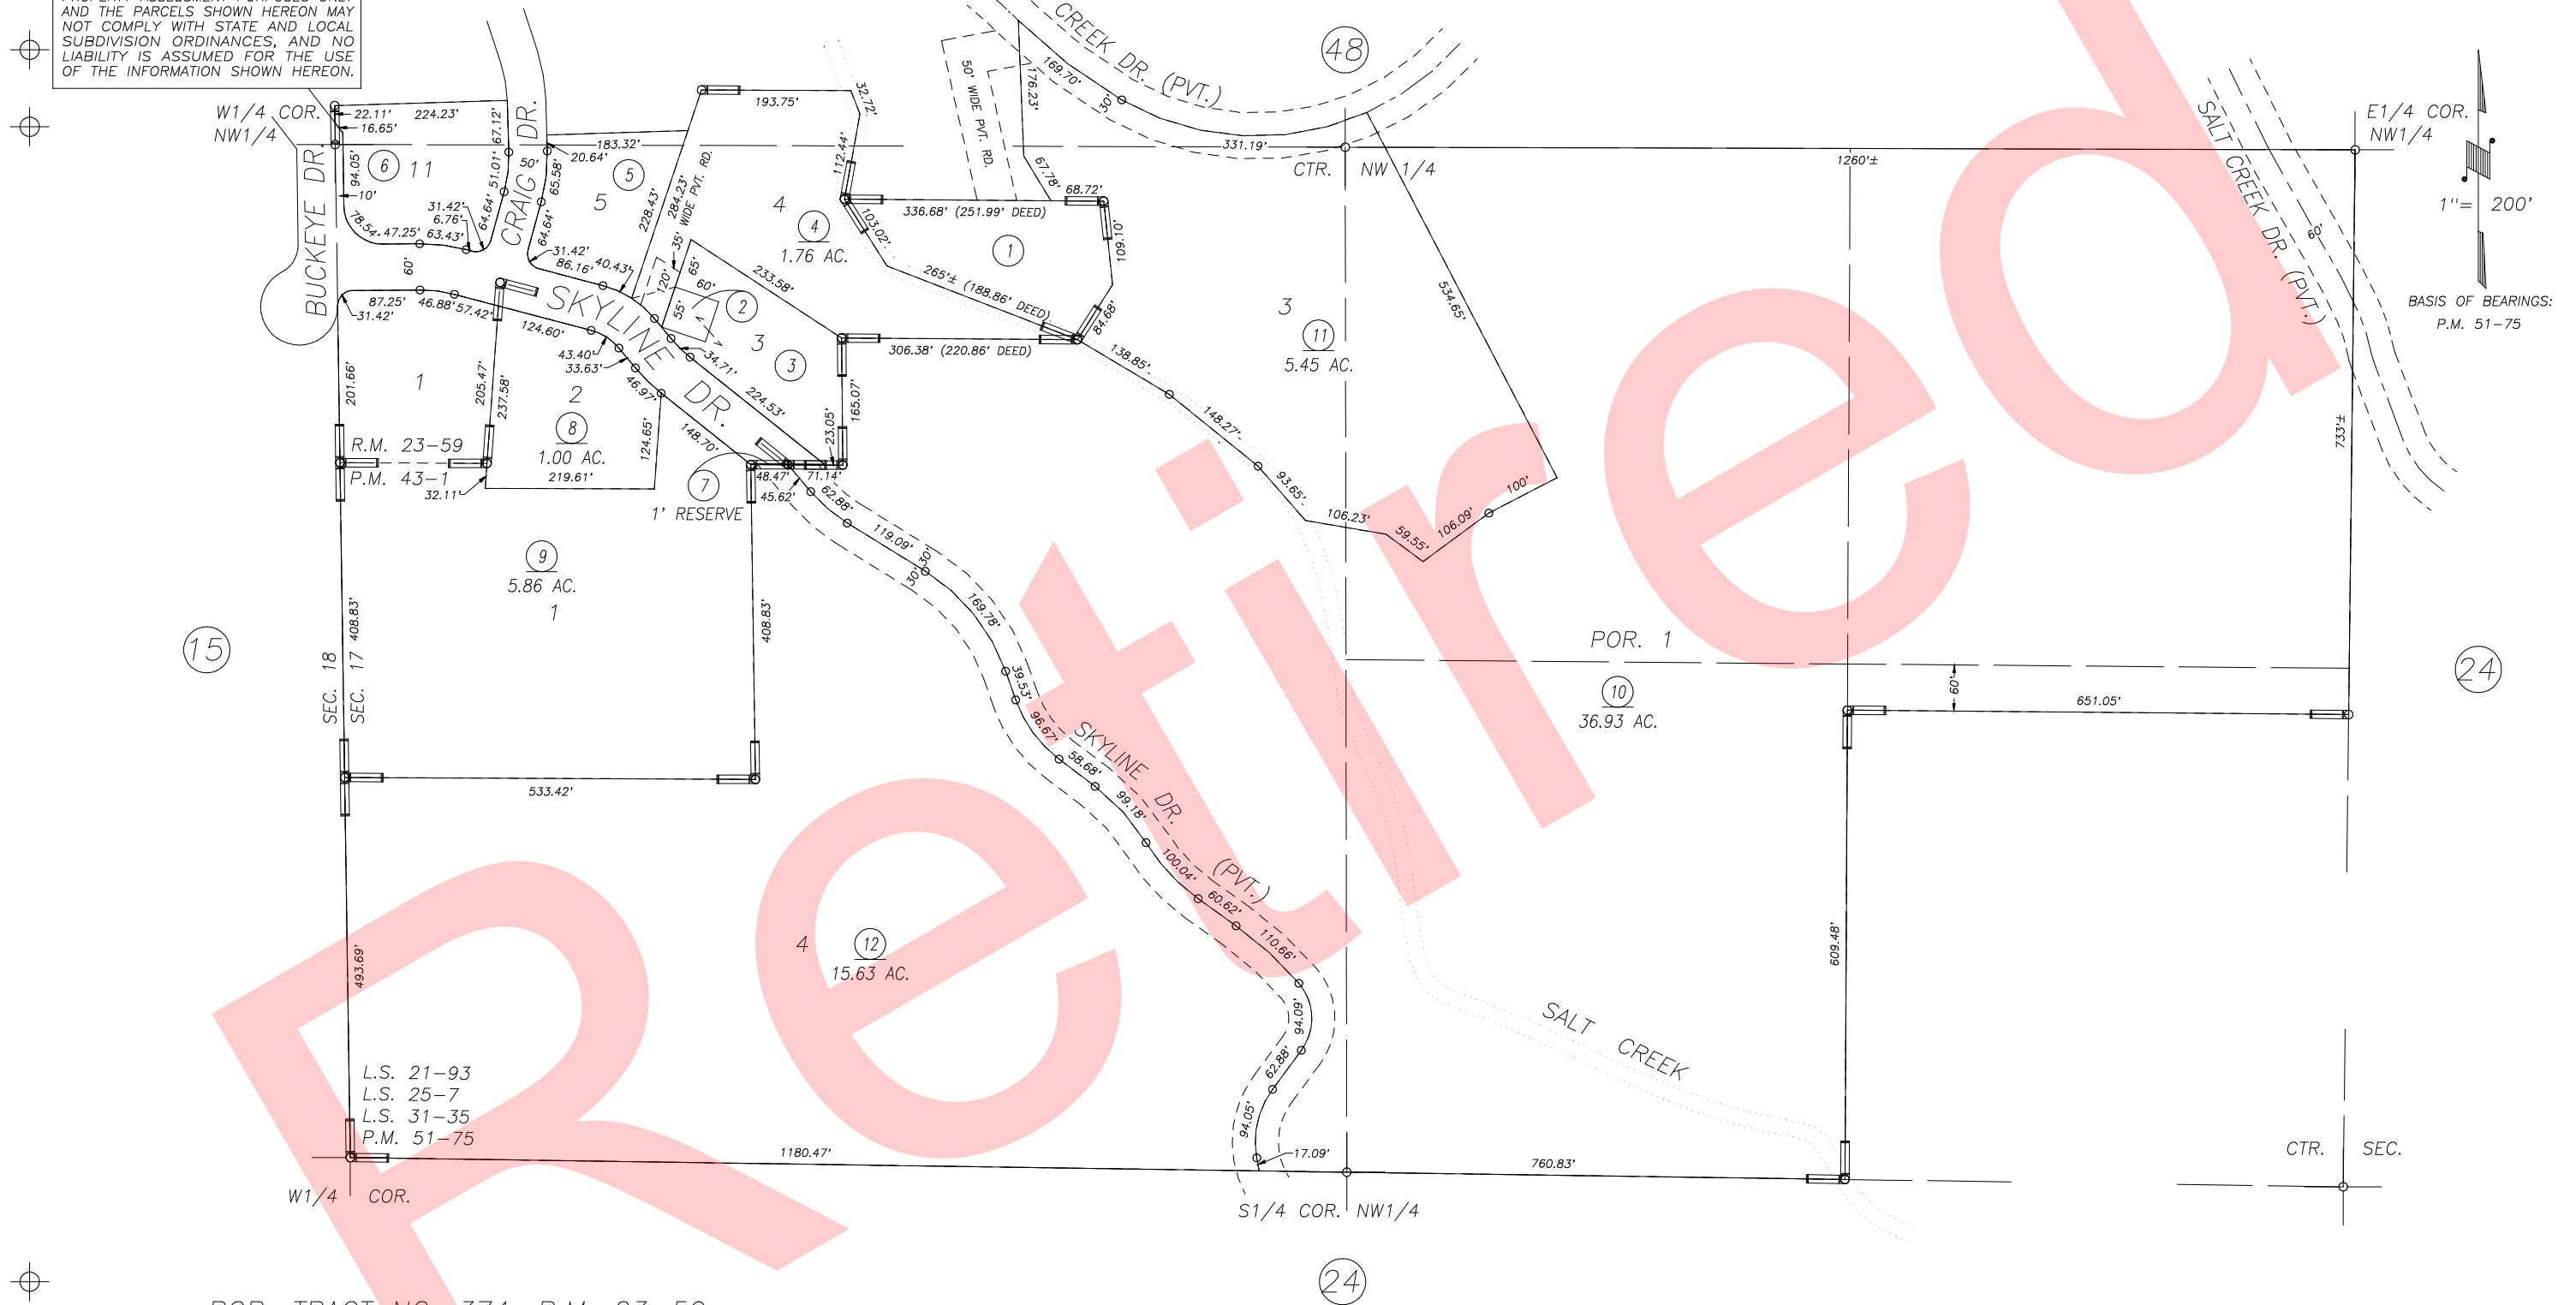

POR. TRACT NO. 374, R.M. 23-59
PARCEL MAP NO. 4197, P.M. 43-1
POR. RECORD OF SURVEY, L.S. 21-93
POR. RECORD OF SURVEY, L.S. 25-7
POR. RECORD OF SURVEY, L.S. 31-35
POR. PARCEL MAP NO. 5069, P.M. 51-75

VICINITY OF THREE RIVERS
ASSESSOR'S MAPS BK. 069 , PG. 49
COUNTY OF TULARE, CALIFORNIA, U.S.A.

NOTE: Assessor's Parcel Numbers Shown in Circles ① ② ③
Assessor's Block Numbers Shown in Elipses ① ② ③

2012-0078027	02/27/2013	LLB
REVISION	DATE	TECH