
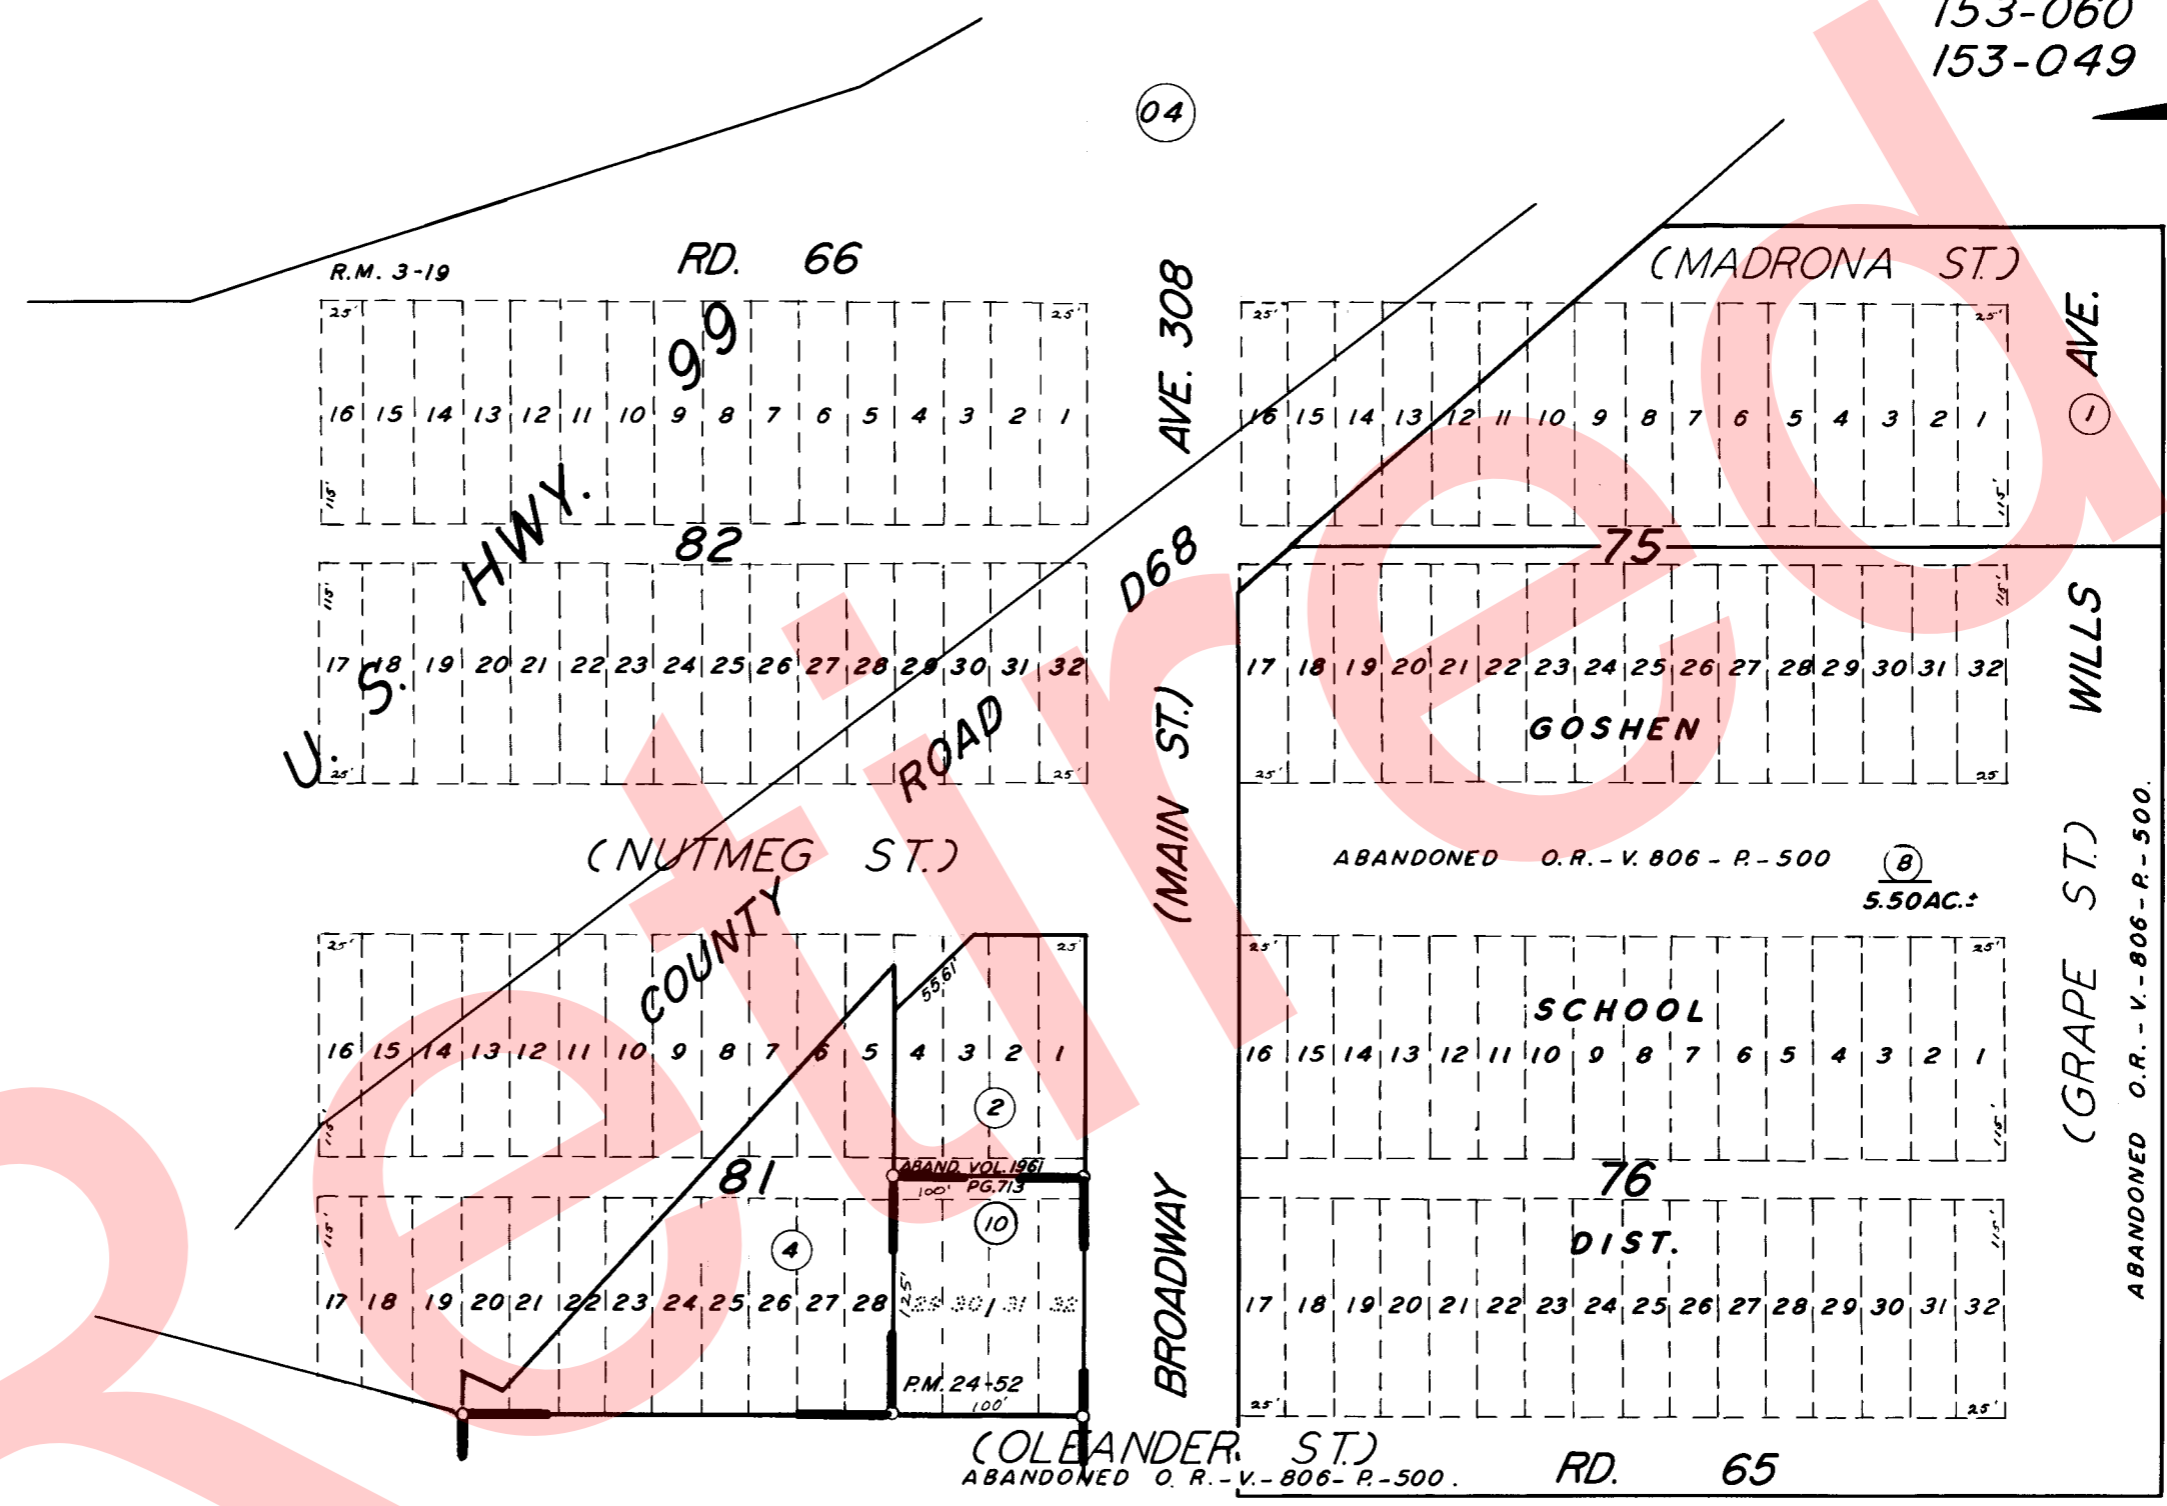


GOSHEN TOWNSITE, ORIGINAL BLKS. 75, 76, 81 & 82.

TAX CODE AREA **75-03**
 153-060
 153-049

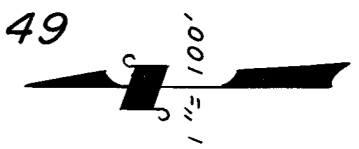

POR. GOSHEN TOWNSITE, R.M. 3-19
 POR. PARCEL MAP 2351, P.M. 24-52

NOTE: ABAND. REDUCING MOST 80' STREETS
 TO 60' & 100' STREETS TO 80' RECORDED
 IN VOL. 2184 PG. 390 OR.

NOTE: ABANDONMENT REDUCING MOST 80'
 STREETS TO 60' & 100' STREETS TO 80'

ASSESSOR'S MAPS BK. 75, PG. 03.

COUNTY OF TULARE, CALIF.

NOTE — ASSESSOR'S BLOCK NUMBERS SHOWN IN ELLIPSES
 ASSESSOR'S PARCEL NUMBERS SHOWN IN CIRCLES

