
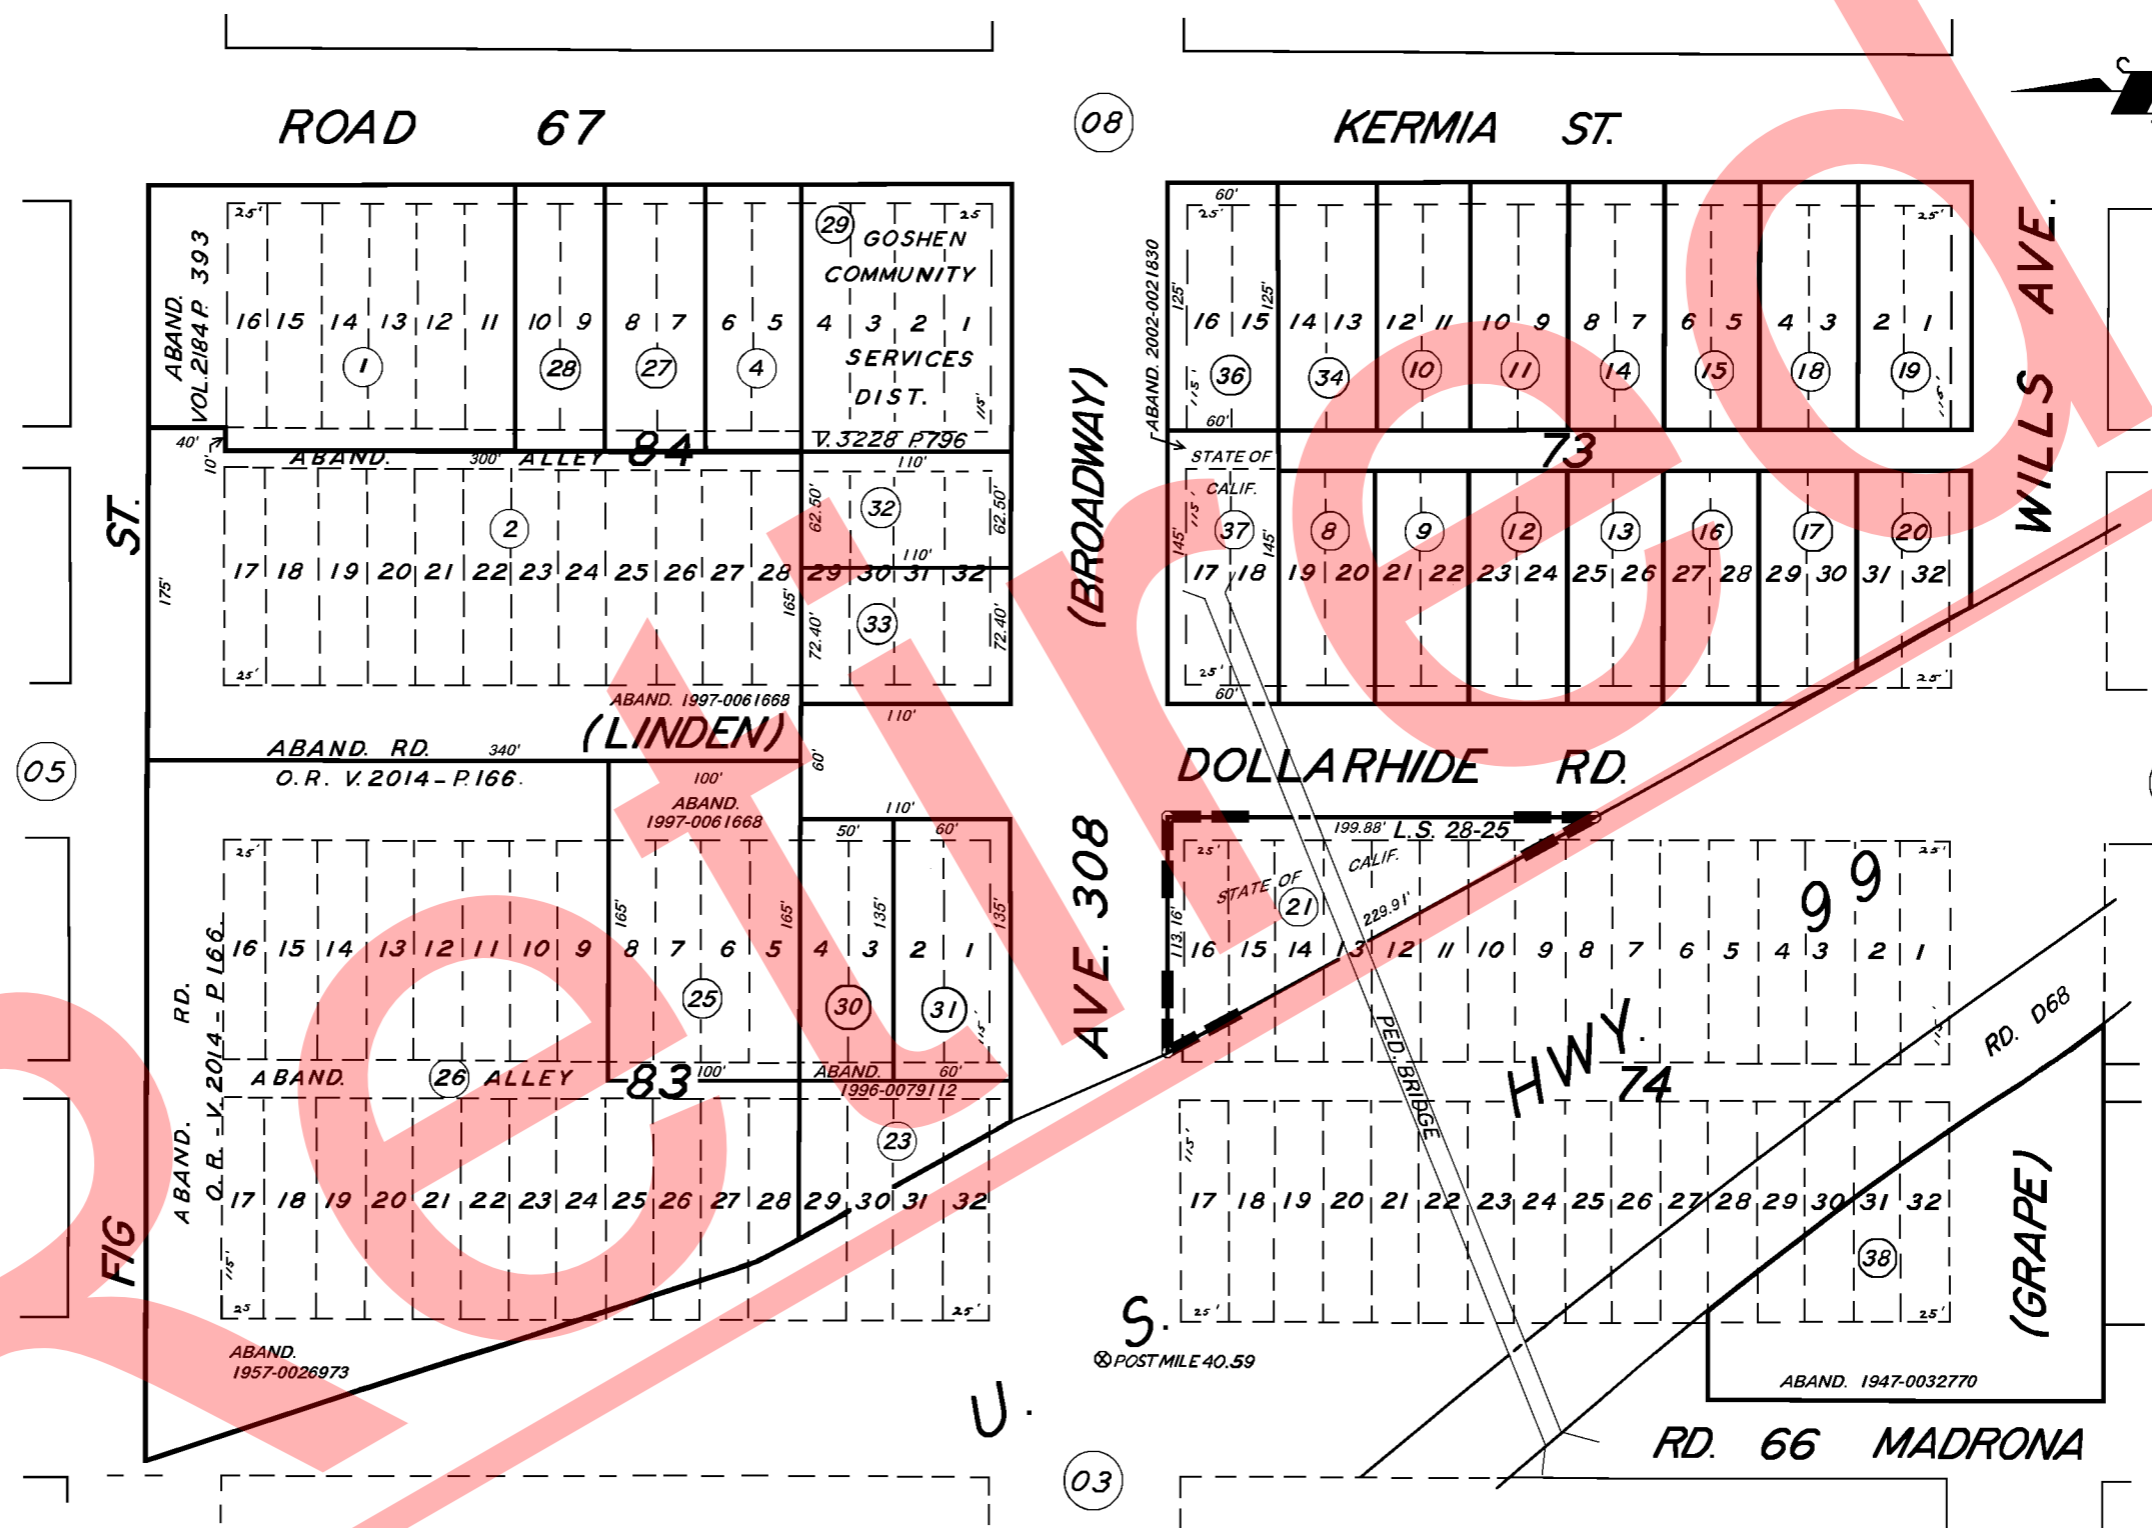


DISCLAIMER
 THIS MAP WAS PREPARED FOR LOCAL PROPERTY ASSESSMENT PURPOSES ONLY. THE PARCELS SHOWN HEREON MAY NOT COMPLY WITH STATE AND LOCAL SUBDIVISION ORDINANCES. NO LIABILITY IS ASSUMED FOR THE USE OF THE INFORMATION HEREON.

REVISED: 02/19/2014
 REASON: FIX APNs 30, 31 & 33
 CAD TECH: KMS

153-060
 153-049

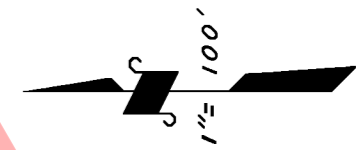

**POR. RECORD OF SURVEY,
 POR. GOSHEN TOWNSITE,**

**L.S. 28-25
 R.M. 3-19**

**ASSESSOR'S MAPS BK. 75, PG. 04.
 COUNTY OF TULARE, CALIF.**

NOTE: ABANDONMENT REDUCING MOST 80' STREETS TO 60' & 100' STREETS TO 80' RECORDED IN VOL 2184, PAGE 390 OR.

NOTE — ASSESSOR'S BLOCK NUMBERS SHOWN IN ELLIPSES
 ASSESSOR'S PARCEL NUMBERS SHOWN IN CIRCLES

