
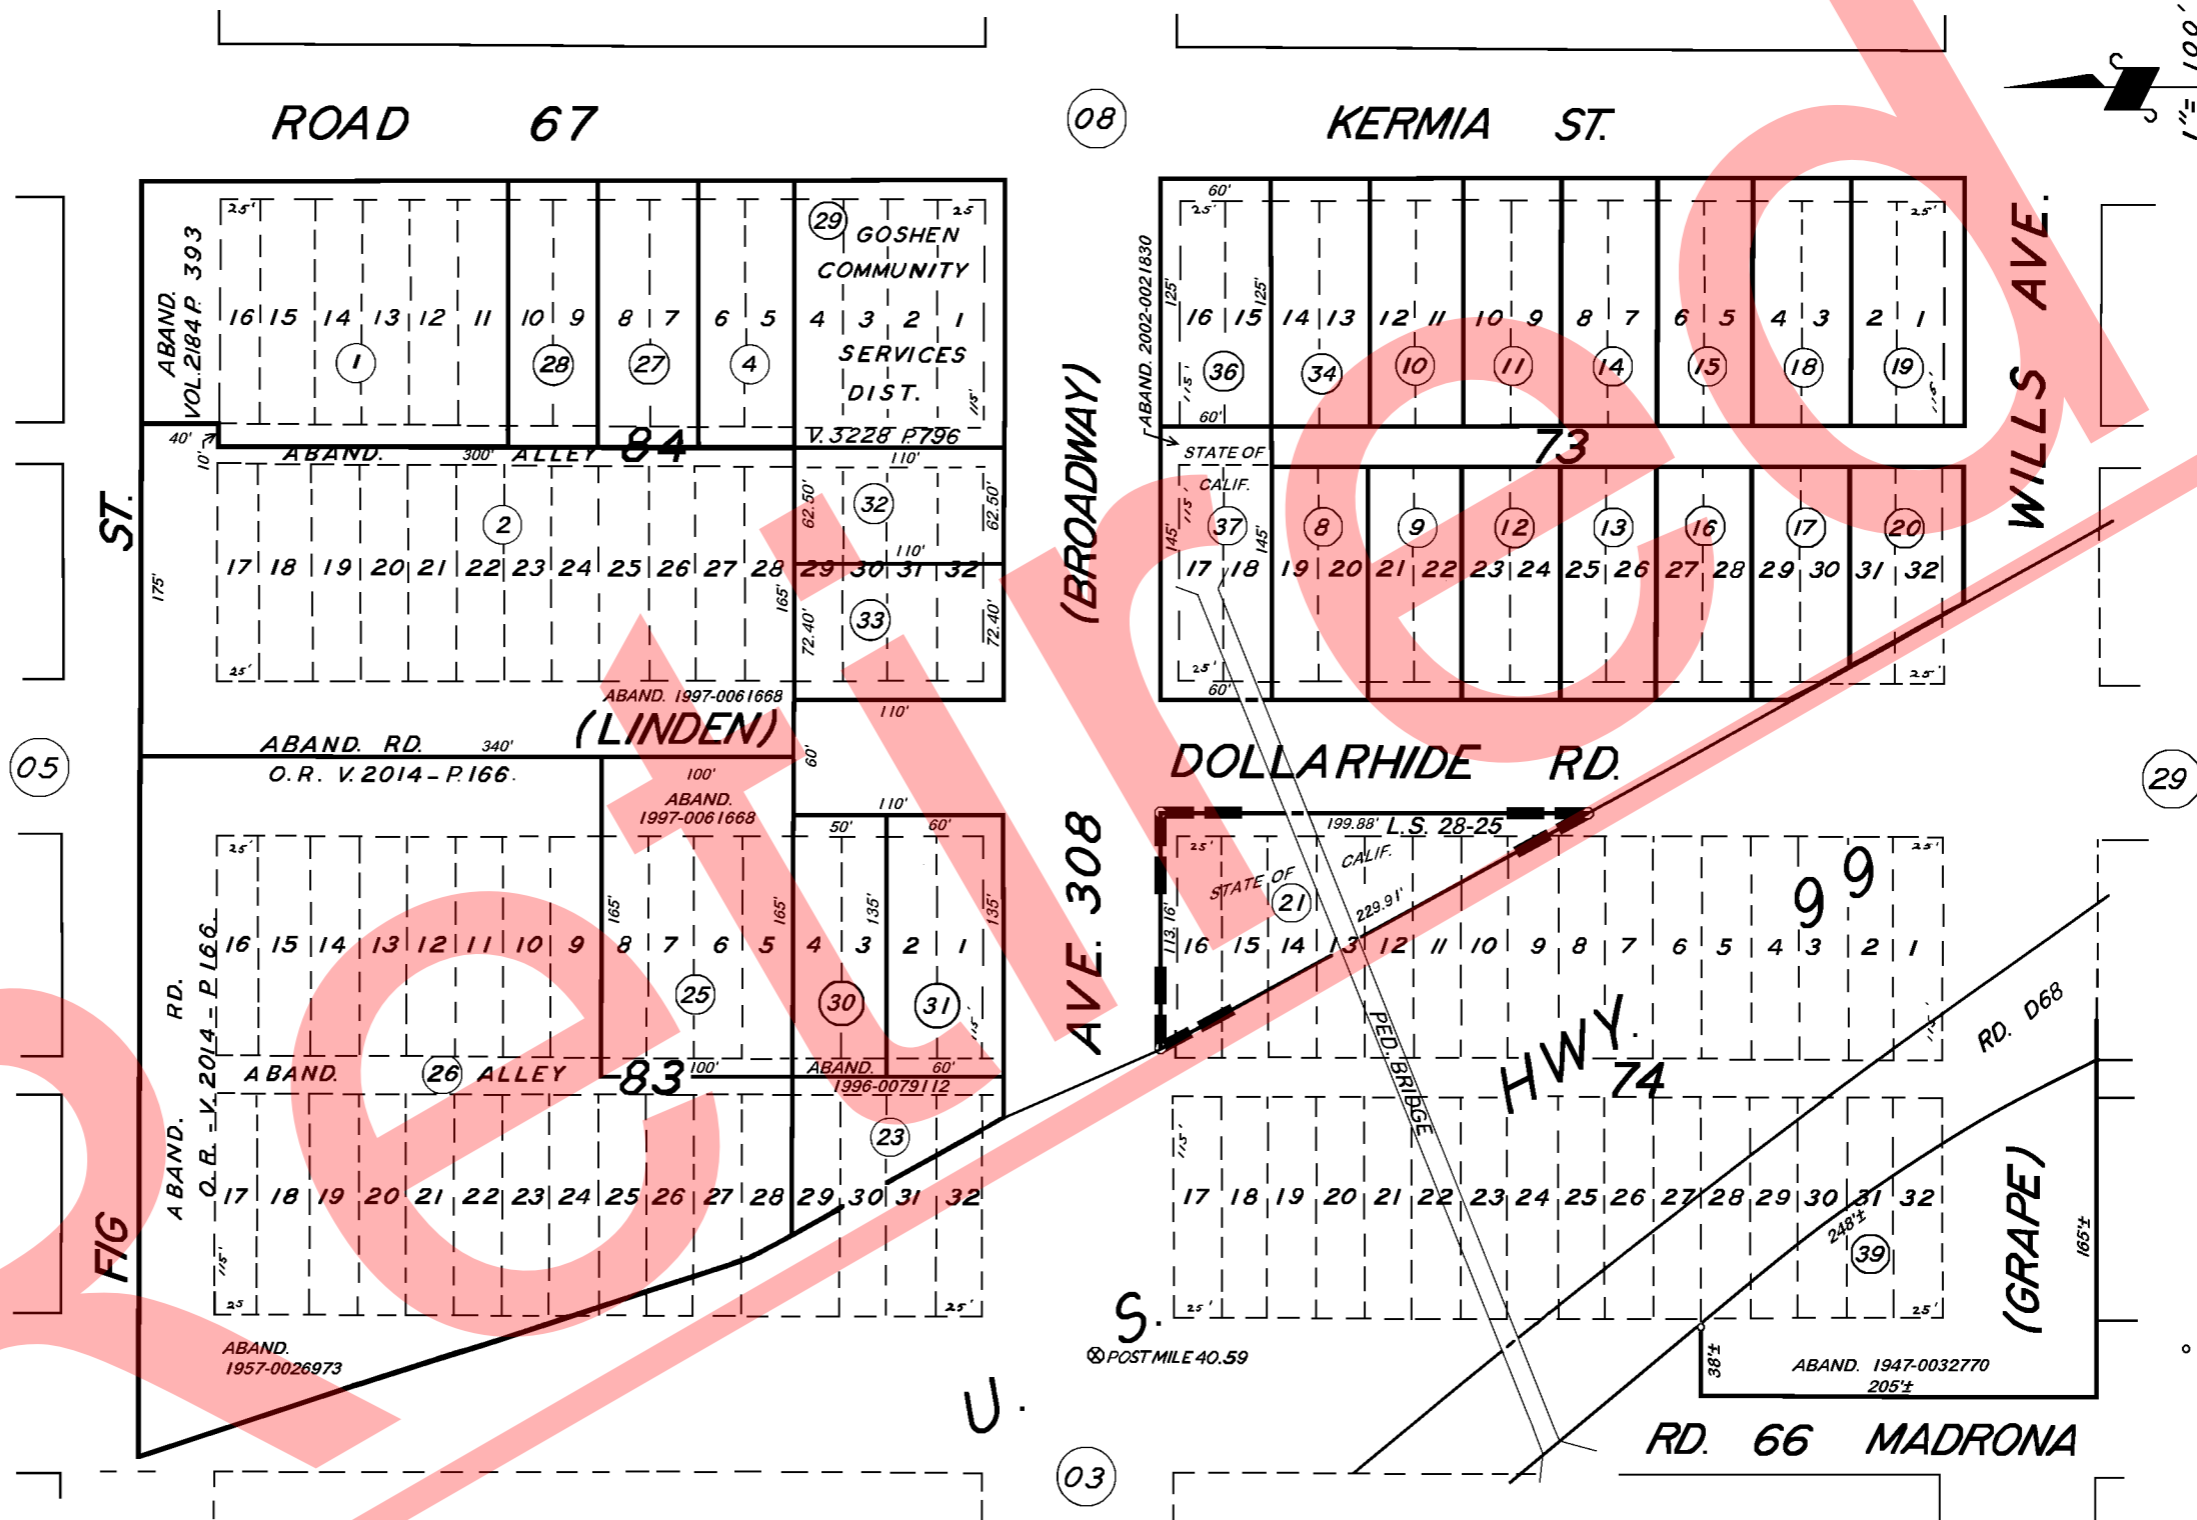


153-060
153-049

DISCLAIMER
THIS MAP WAS PREPARED FOR LOCAL PROPERTY ASSESSMENT PURPOSES ONLY. THE PARCELS SHOWN HEREON MAY NOT COMPLY WITH STATE AND LOCAL SUBDIVISION ORDINANCES. NO LIABILITY IS ASSUMED FOR THE USE OF THE INFORMATION HEREON. R & T CODE SEC. 327, 408.3, ETC.
REVISED: 11/08/2017
REASON: 2015-0041051
CAD TECH: NFL

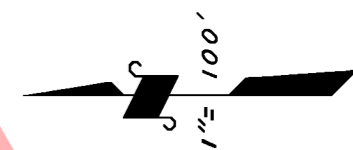

**POR. RECORD OF SURVEY,
POR. GOSHEN TOWNSITE,**

**L.S. 28-25
R.M. 3-19**

**VICINITY OF GOSHEN
ASSESSOR'S MAPS BK. 75, PG. 04.
COUNTY OF TULARE, CALIF.**

NOTE: ABANDONMENT REDUCING MOST 80' STREETS TO 60' & 100' STREETS TO 80' RECORDED IN VOL 2184, PAGE 390 OR.

NOTE — ASSESSOR'S BLOCK NUMBERS SHOWN IN ELLIPSES
ASSESSOR'S PARCEL NUMBERS SHOWN IN CIRCLES

