


GOSHEN TOWNSITE, ORIGINAL BLKS. 89, 100 & POR. 90.


TAX CODE AREA

75-05

153-059  
153-060  
153-115  
153-049

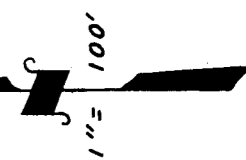

**DISCLAIMER**  
THIS MAP WAS PREPARED FOR LOCAL PROPERTY ASSESSMENT PURPOSES ONLY. THE PARCELS SHOWN HEREON MAY NOT COMPLY WITH STATE AND LOCAL SUBDIVISION ORDINANCES. NO LIABILITY IS ASSUMED FOR USE OF THE INFORMATION SHOWN HEREON.

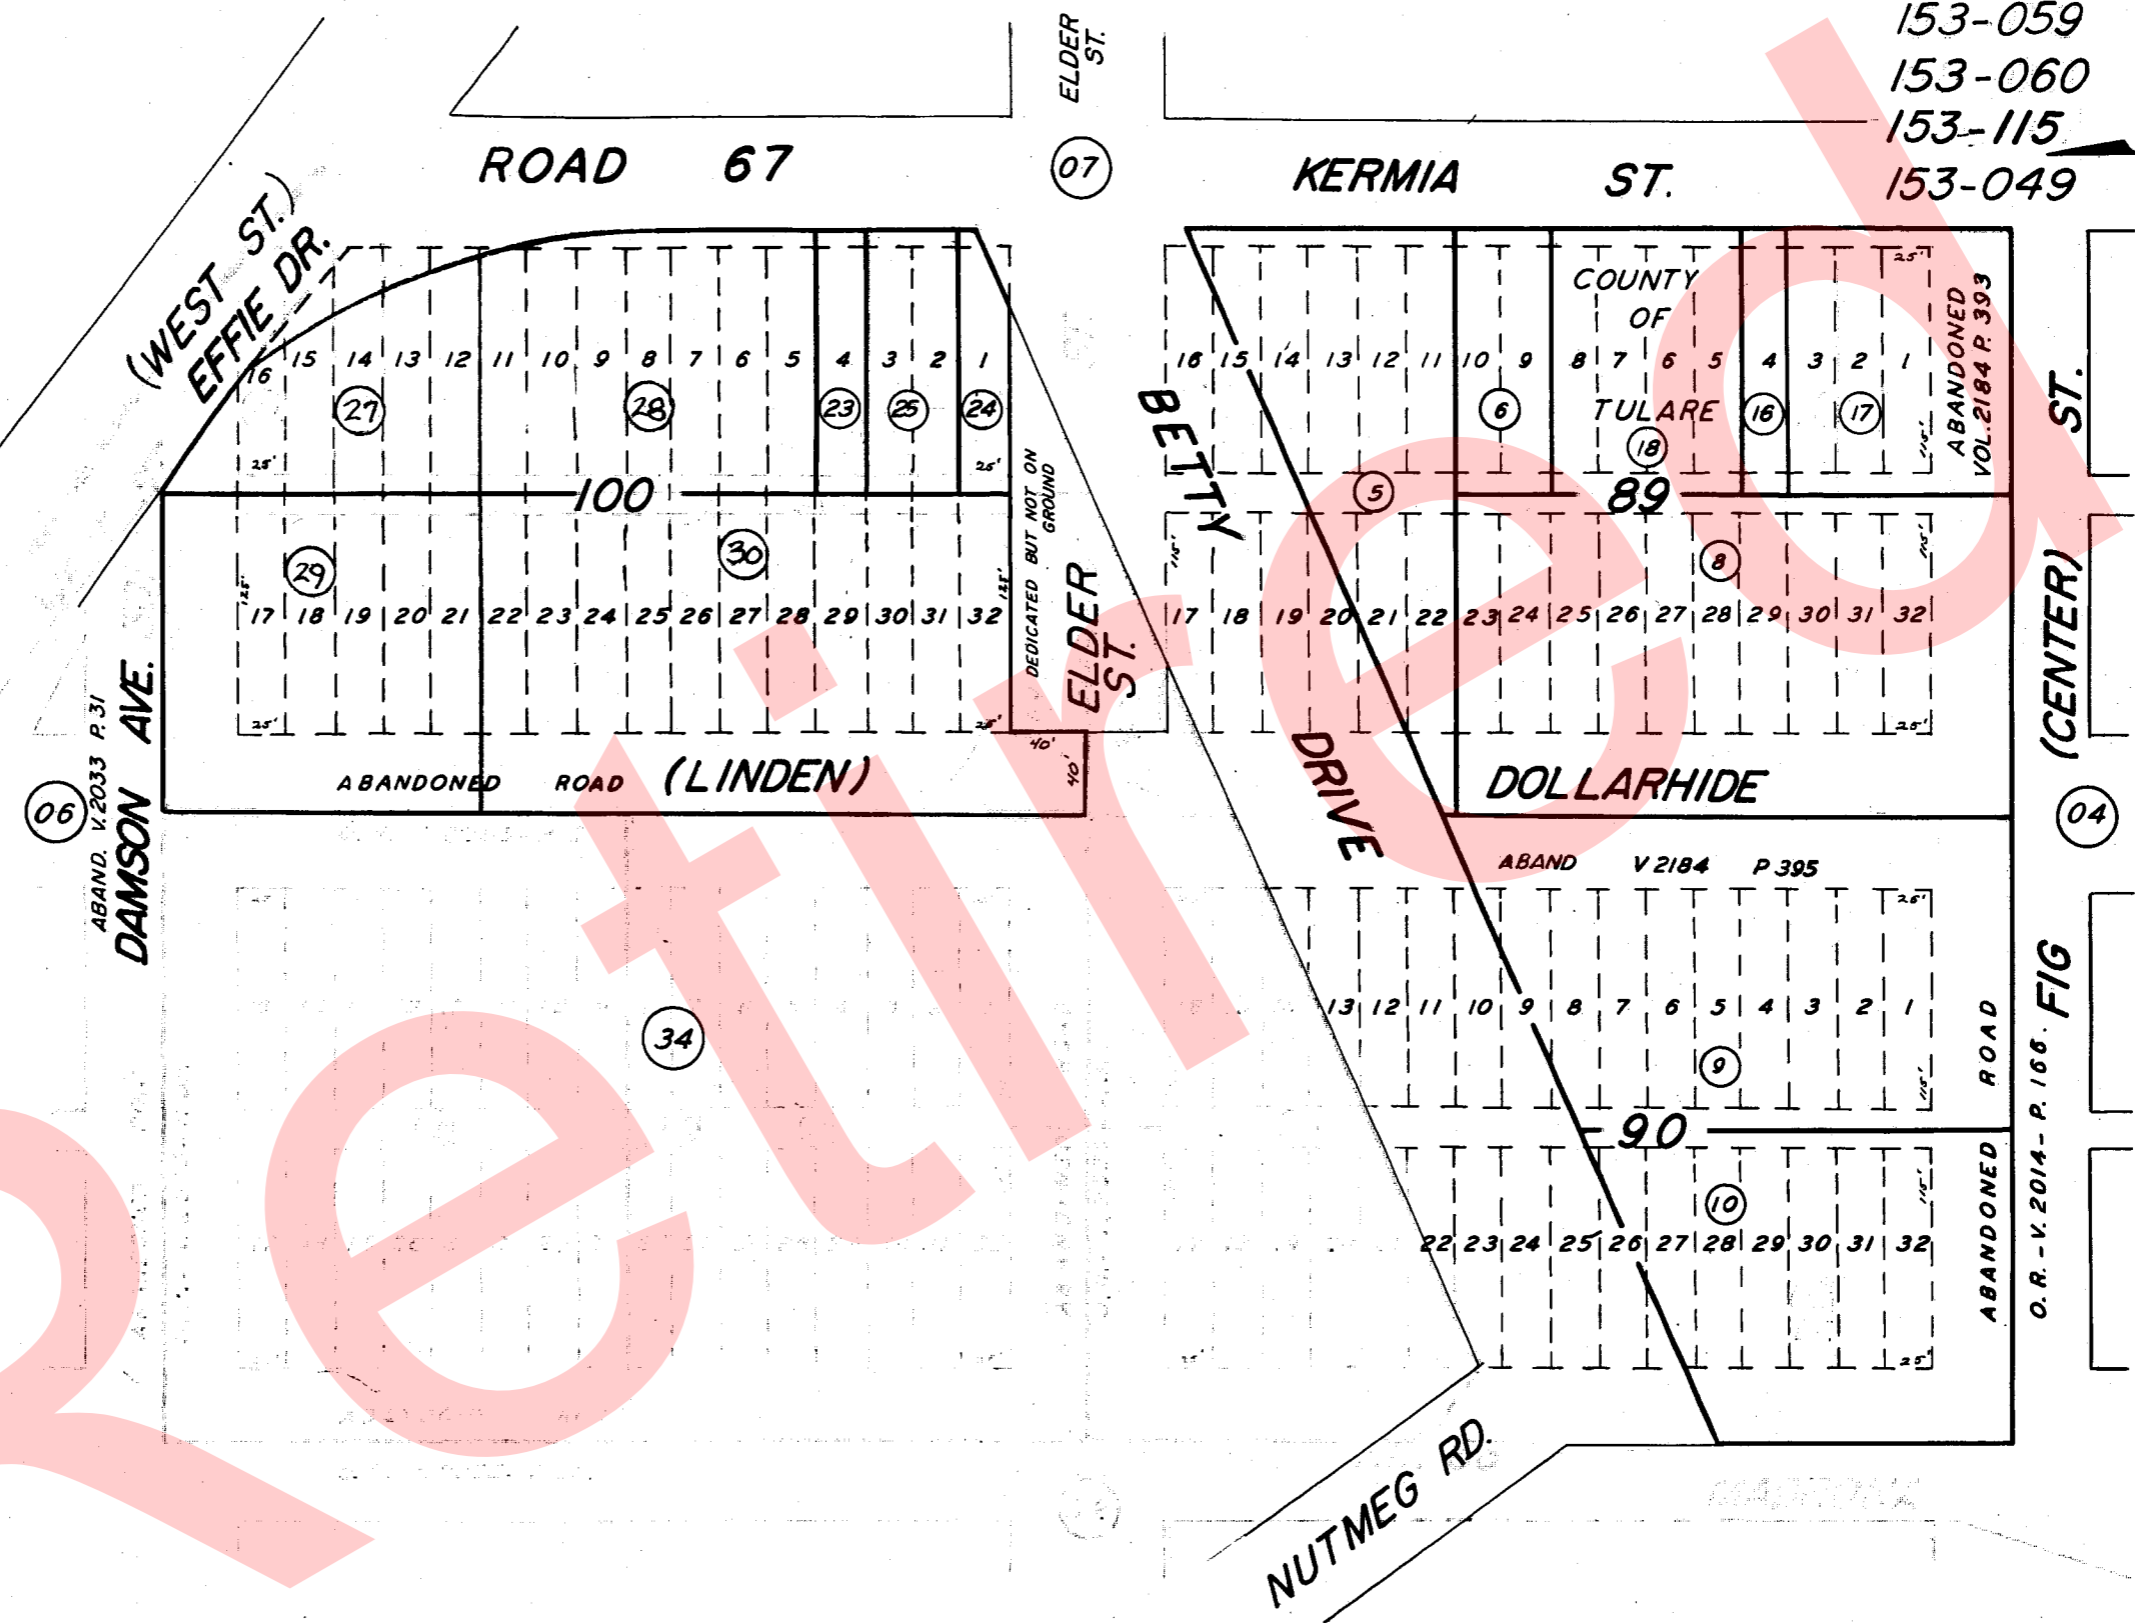

POR. GOSHEN TOWNSITE, R.M. 3-19.

ASSESSOR'S MAPS BK. 75, PG. 05.

NOTE: ABANDONMENT REDUCING MOST 80' STREETS TO 60' & 100' STREETS TO 80' RECORDED IN VOL. 2184, Pg. 390 OR.

COUNTY OF TULARE, CALIF.

NOTE - ASSESSOR'S BLOCK NUMBERS SHOWN IN ELLIPSES  
ASSESSOR'S PARCEL NUMBERS SHOWN IN CIRCLES