

**DISCLAIMER**



THIS MAP WAS PREPARED FOR LOCAL PROPERTY ASSESSMENT PURPOSES ONLY. THE PARCELS SHOWN HEREON MAY NOT COMPLY WITH STATE AND LOCAL SUBDIVISION ORDINANCES. NO LIABILITY IS ASSUMED FOR THE USE OF THE INFORMATION HEREON.

REVISED: 05/12/2009  
REASON: 2006-0129235  
CAD TECH: CBT

**GOSHEN TOWNSITE, ORIGINAL BLKS. 30, 31, 34, 35 & POR. TRACT 312**

TAX CODE AREA  
153-060  
153-049

**75-12**

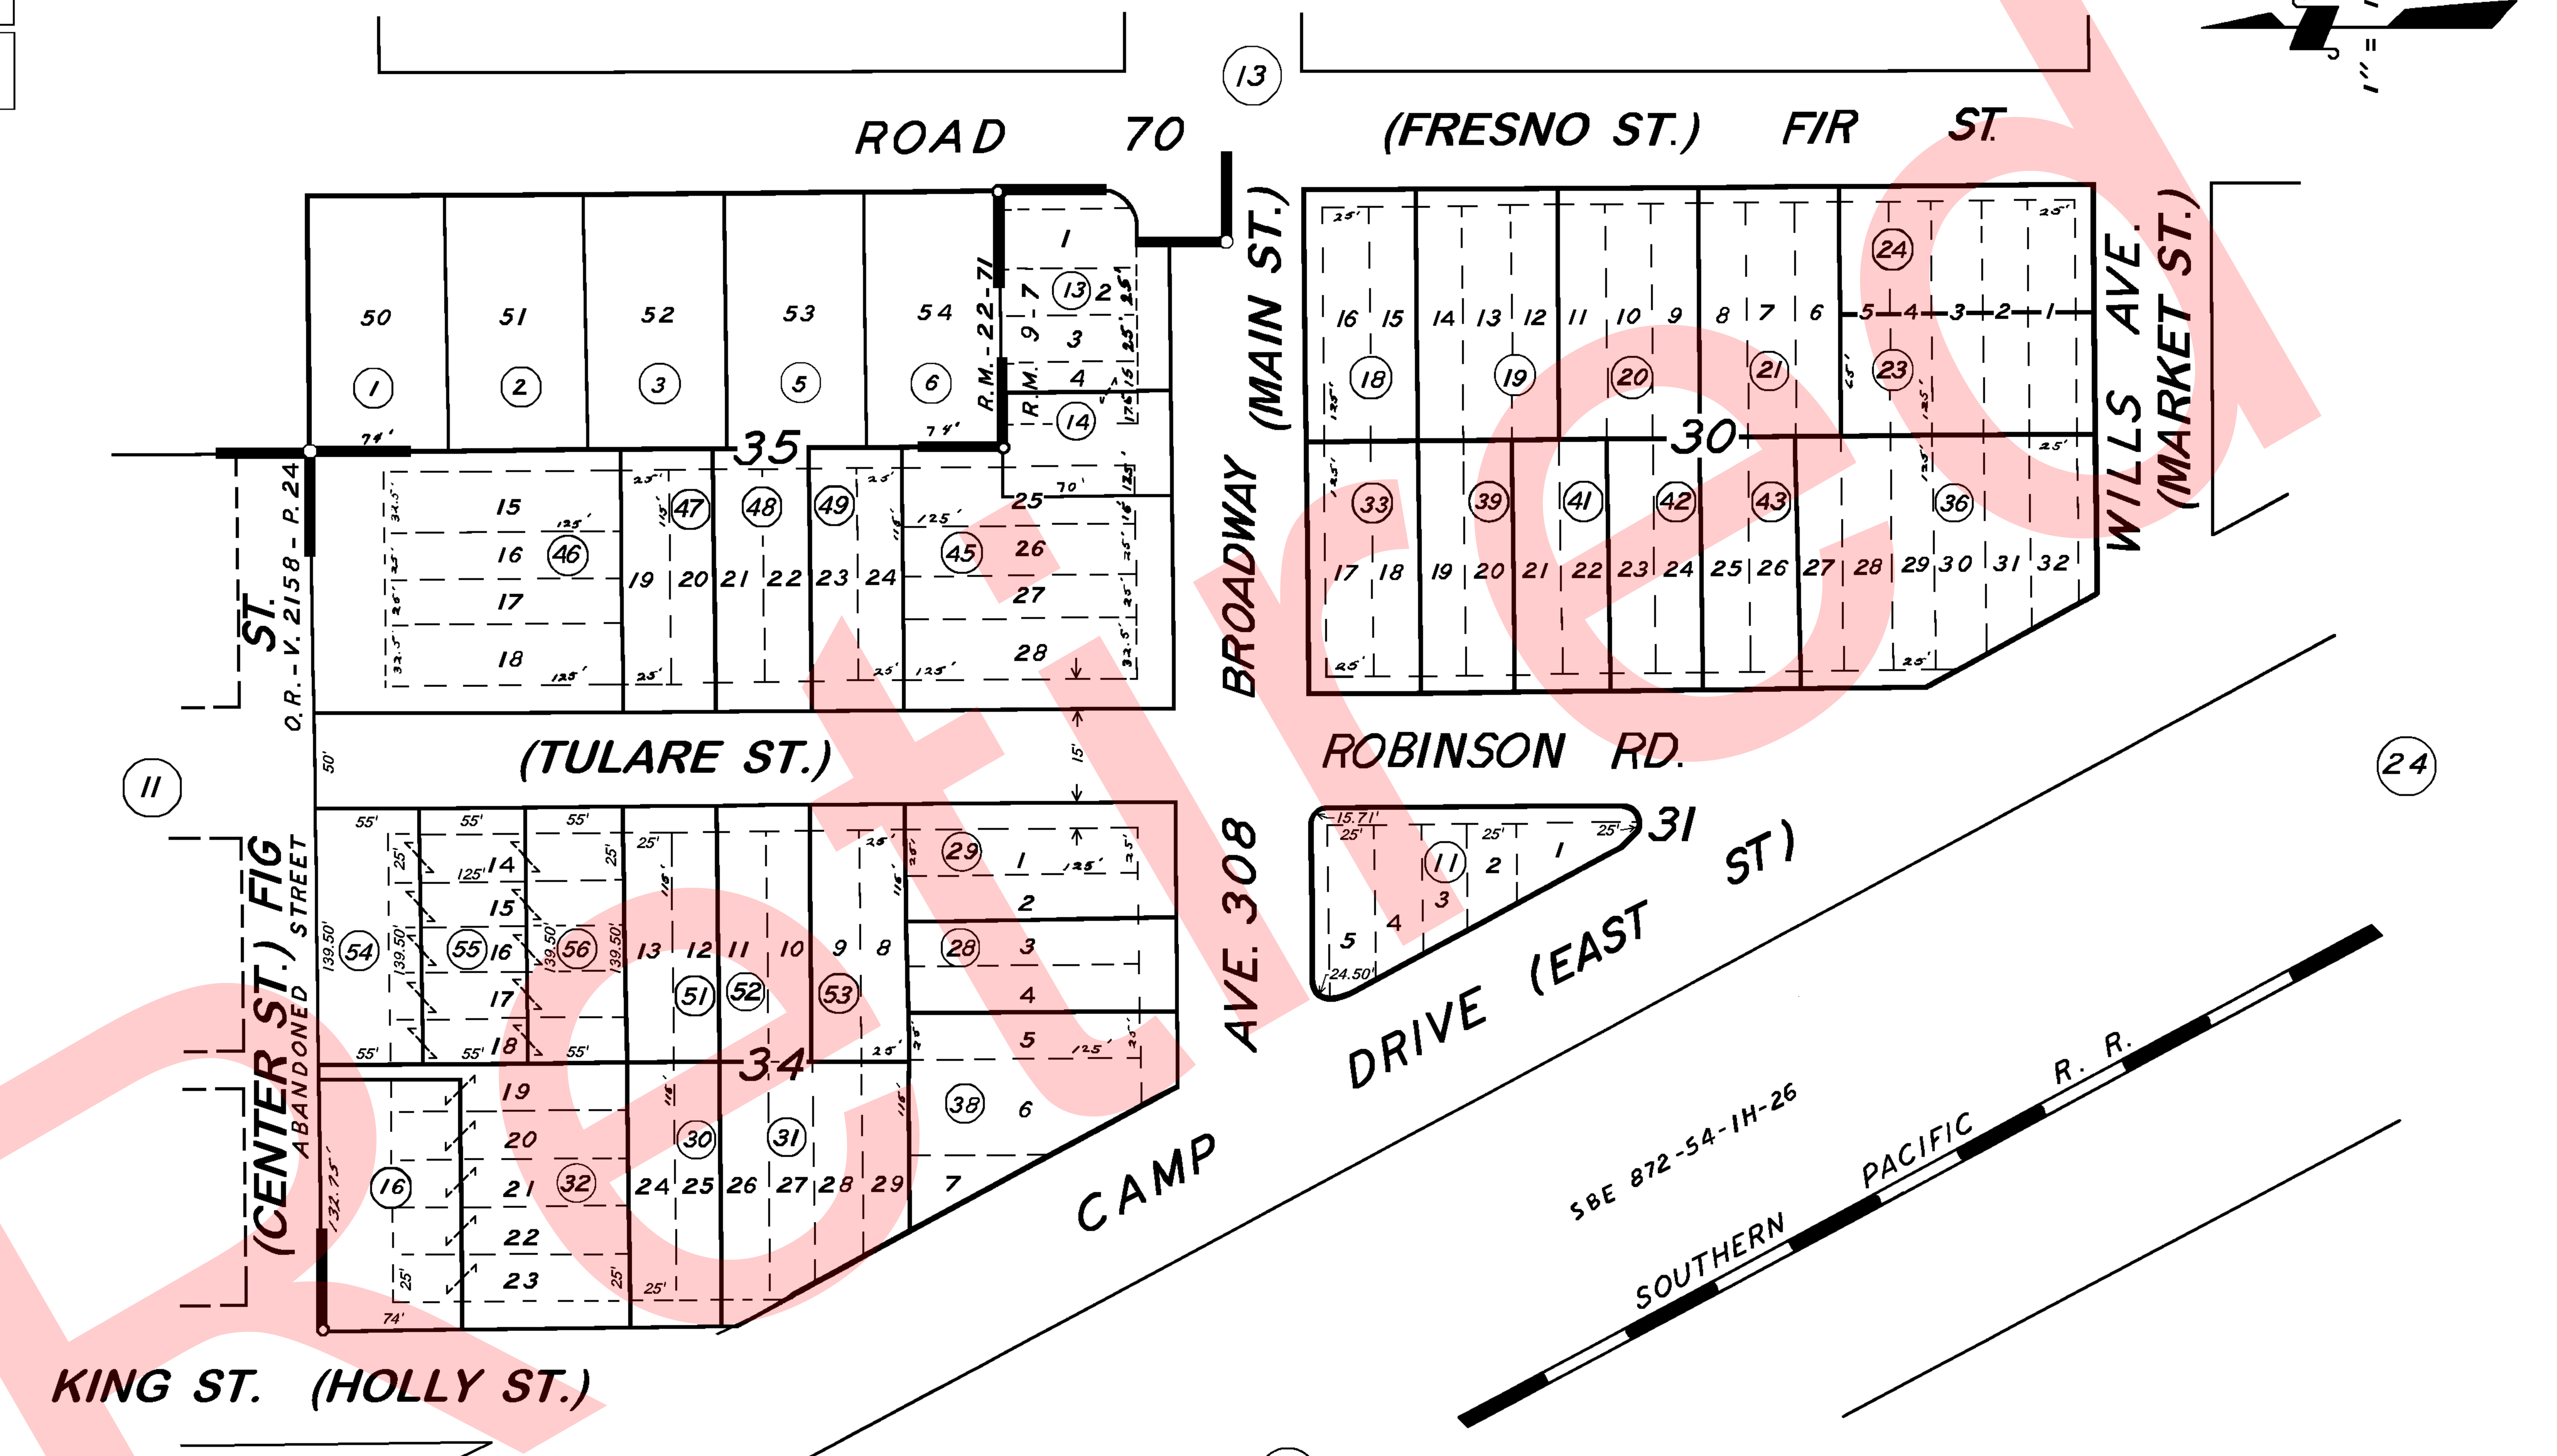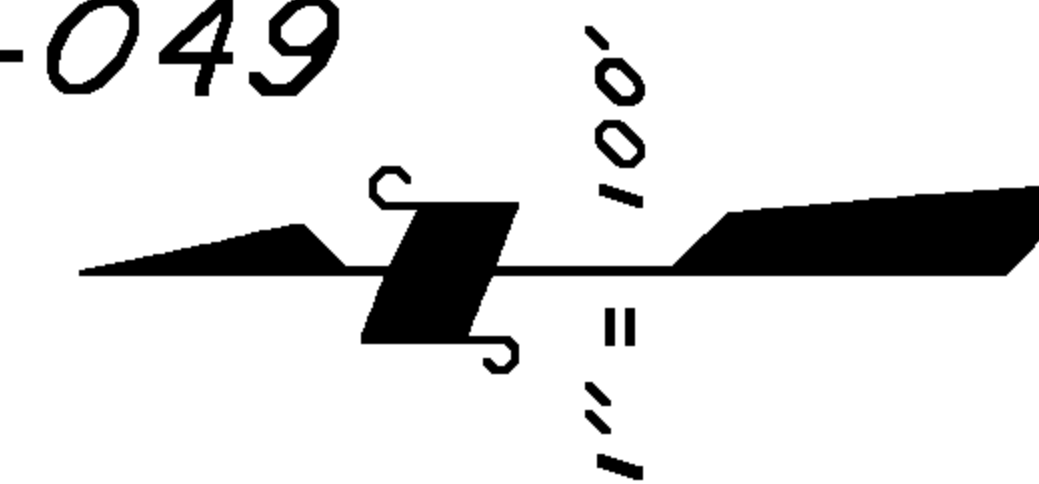

NOTE: ABANDONMENTS REDUCING MOST 80' STREETS TO 60' & 100' STREETS TO 80' RECORDED IN VOL. 2184 PG. 390 O.R.

POR. RESUB. OF POR. GOSHEN TOWNSITE, R.M. 9-7  
POR. TRACT 312, R.M. 22-71

ASSESSOR'S MAPS BK. 75, PG. 12.  
COUNTY OF TULARE, CALIF.

NOTE - ASSESSOR'S BLOCK NUMBERS SHOWN IN ELLIPSES  
ASSESSOR'S PARCEL NUMBERS SHOWN IN CIRCLES

