

DISCLAIMER



THIS MAP WAS PREPARED FOR LOCAL PROPERTY ASSESSMENT PURPOSES ONLY. THE PARCELS SHOWN HEREON MAY NOT COMPLY WITH STATE AND LOCAL SUBDIVISION ORDINANCES. NO LIABILITY IS ASSUMED FOR THE USE OF THE INFORMATION HEREON.

REVISED: 10/06/2009
REASON: 2008-0073783
CAD TECH: CBT

GOSHEN TOWNSITE, ORIGINAL BLKS. 30, 31, 34, 35 & POR. TRACT 312

TAX CODE AREA
153-060
153-049

75-12

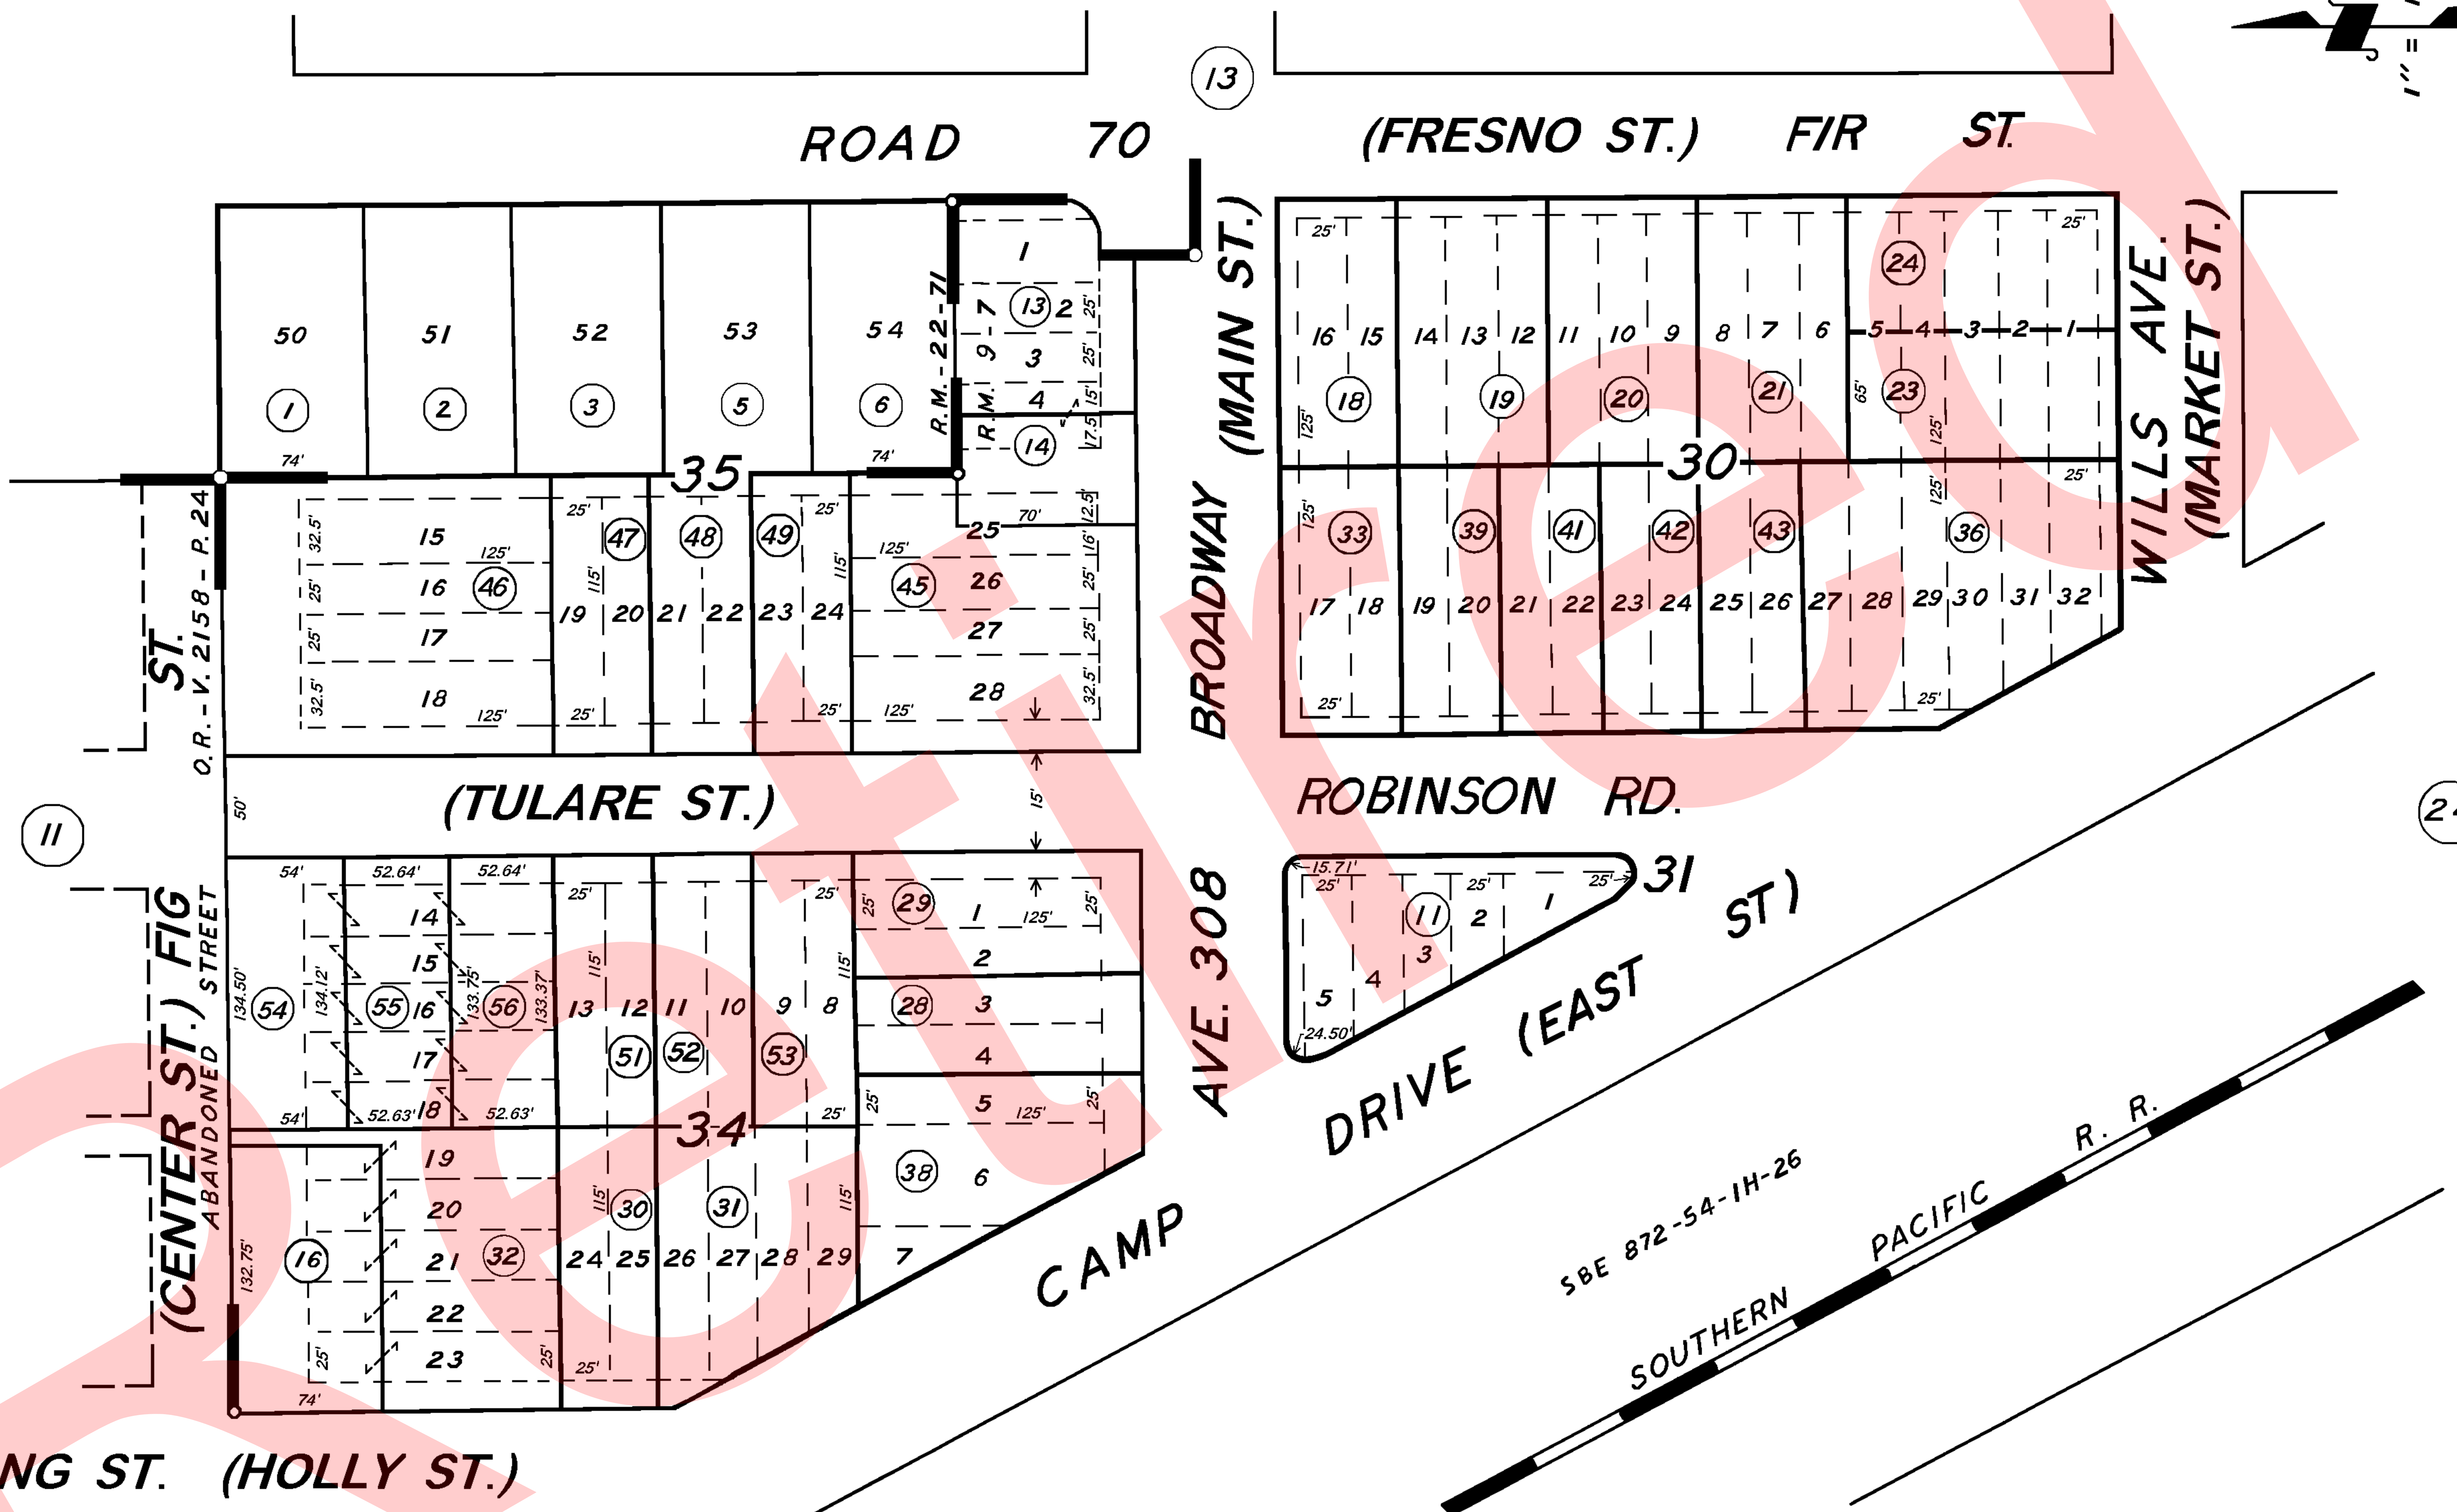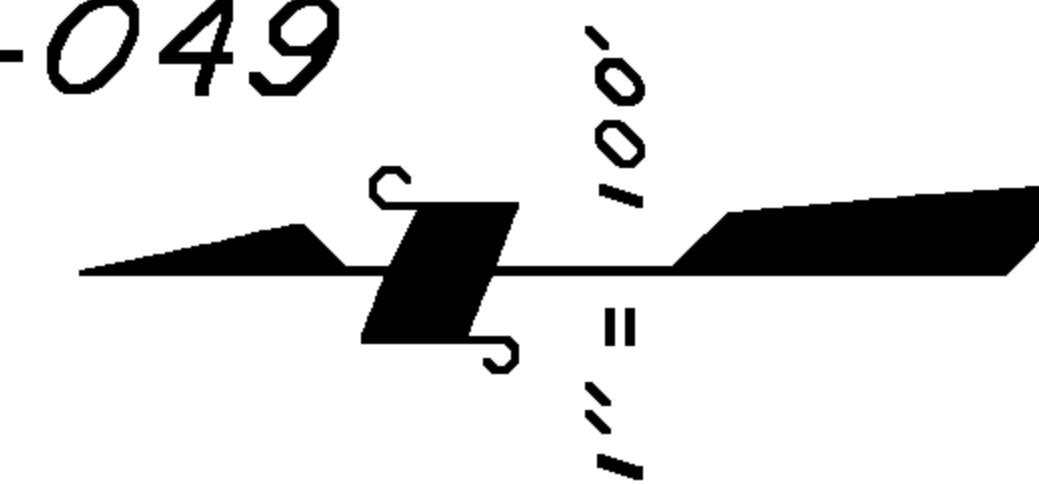

NOTE: ABANDONMENTS REDUCING MOST 80' STREETS TO 60' & 100' STREETS TO 80' RECORDED IN VOL. 2184 PG. 390 O.R.

POR. RESUB. OF POR. GOSHEN TOWNSITE, R.M. 9-7
POR. TRACT 312, R.M. 22-71

ASSESSOR'S MAPS BK. 75, PG. 12.
COUNTY OF TULARE, CALIF.

NOTE - ASSESSOR'S BLOCK NUMBERS SHOWN IN ELLIPSES
ASSESSOR'S PARCEL NUMBERS SHOWN IN CIRCLES

