

DISCLAIMER
 THIS MAP WAS PREPARED FOR LOCAL PROPERTY ASSESSMENT PURPOSES ONLY AND THE PARCELS SHOWN HEREON MAY NOT COMPLY WITH STATE AND LOCAL SUBDIVISION ORDINANCES, AND NO LIABILITY IS ASSUMED FOR THE USE OF THE INFORMATION SHOWN HEREON.


N1/2 SEC.19, T.18S., R.24E., M.D.B.&M.

Tax Area Codes 075-17

153-119
 153-120
 153-007
 153-049

BK.
 072

1" = 400'
 BASIS OF BEARINGS:
 L.S. 28-32

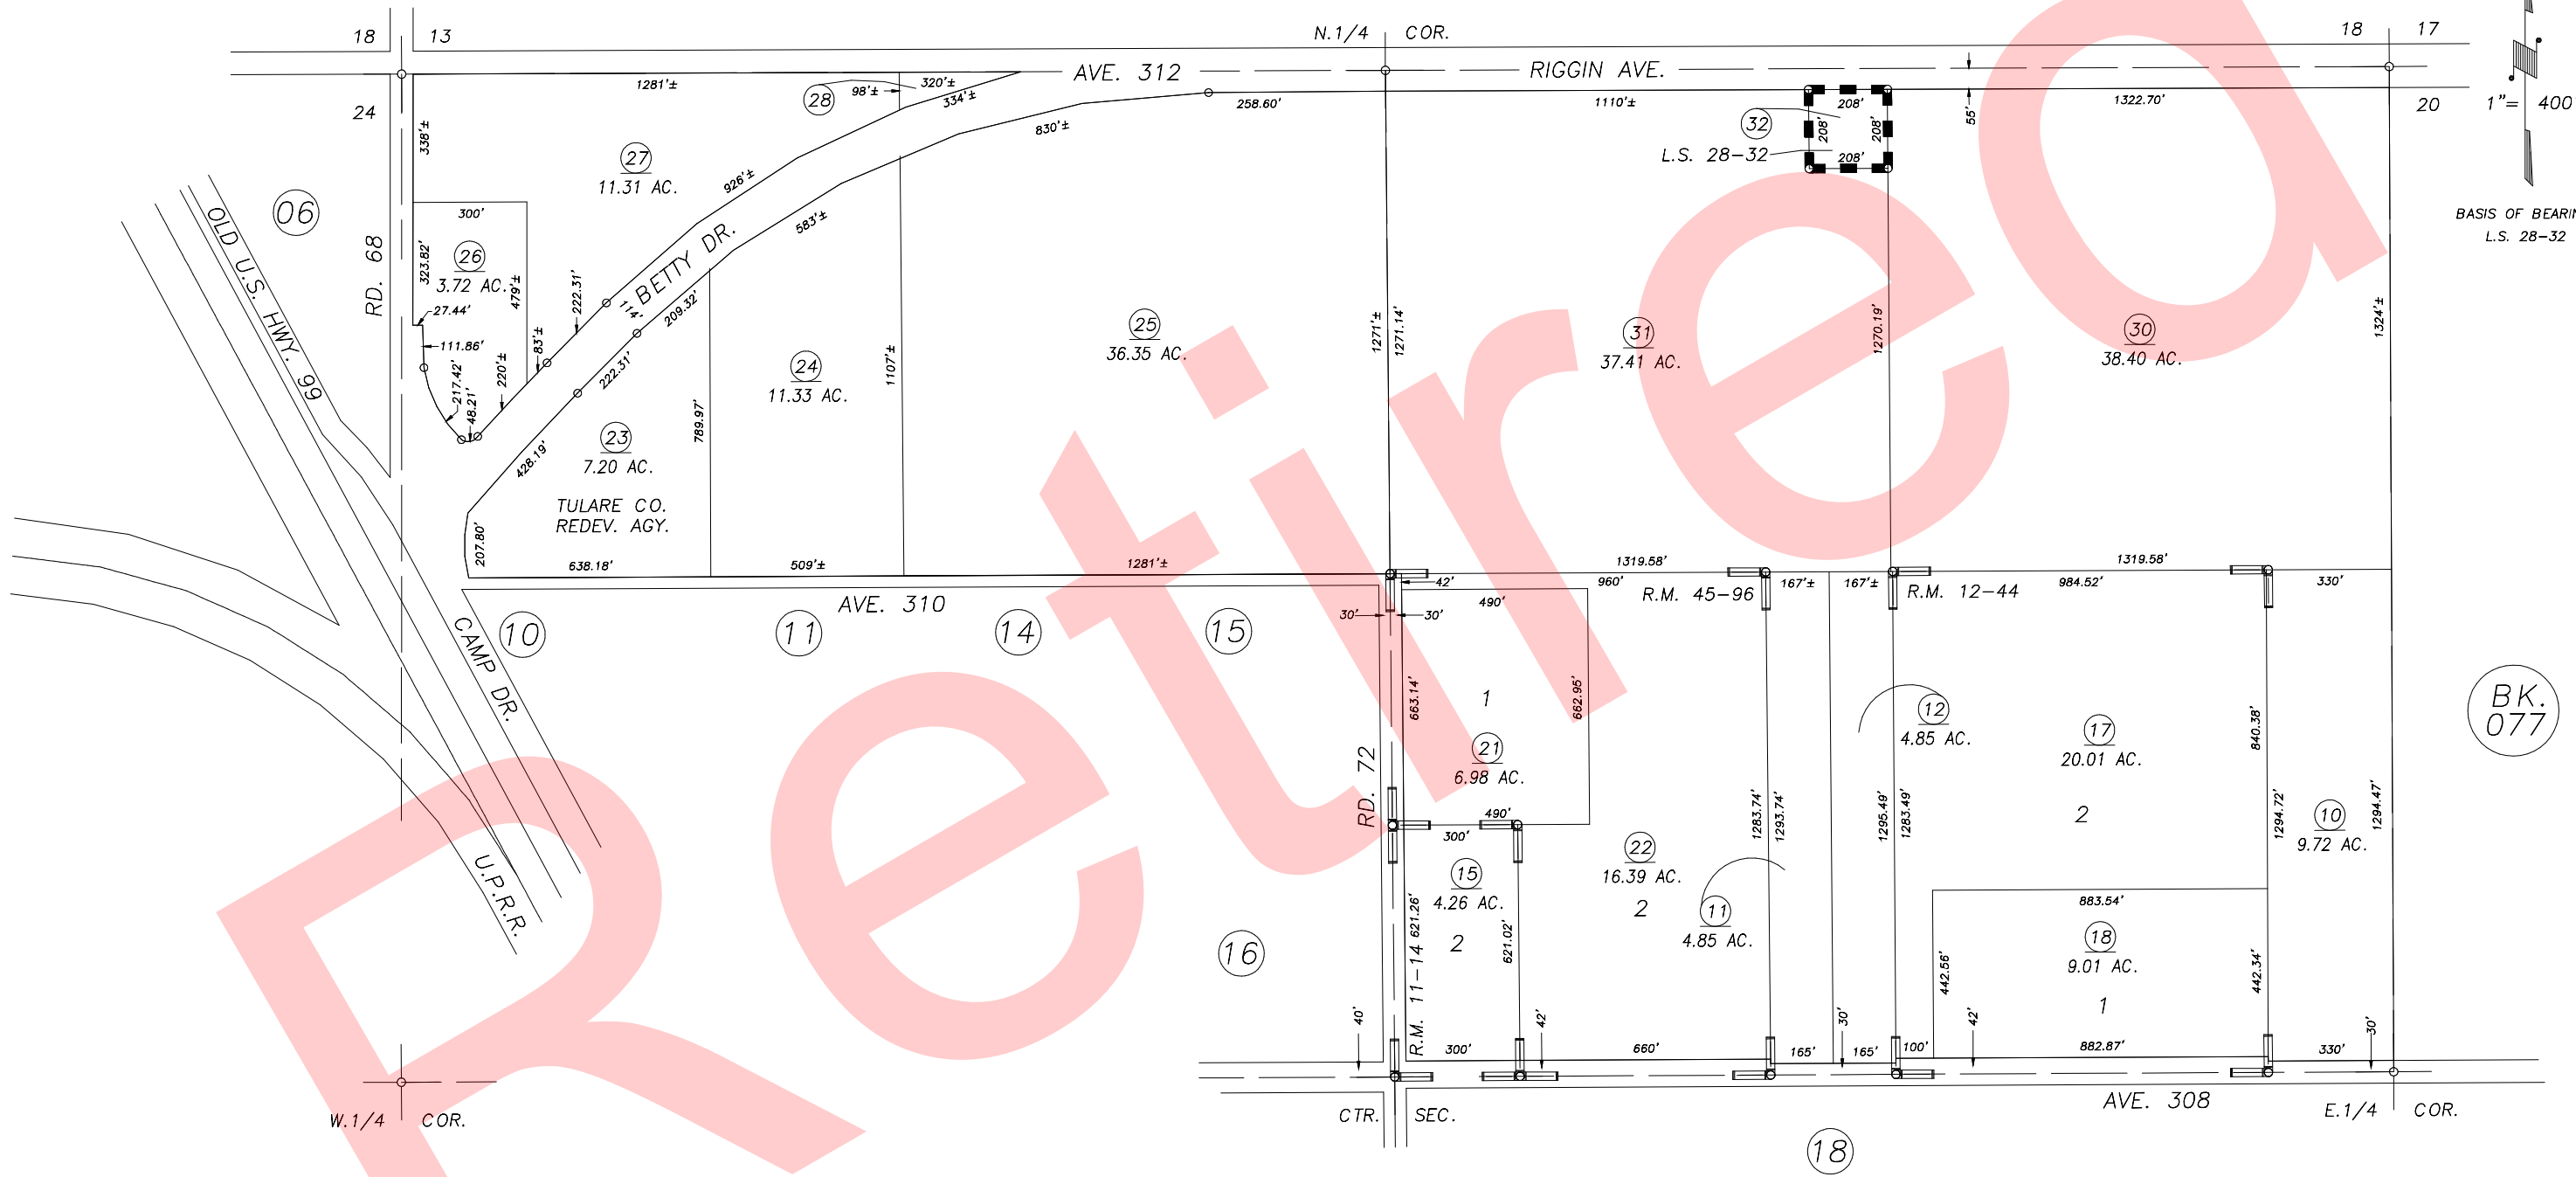

POR. PARCEL MAP 1013, P.M. 11-14
 PARCEL MAP 1143, P.M. 12-44
 PARCEL MAP 4491, P.M. 45-96
 RECORD OF SURVEY, L.S. 27.25 (RIGGIN AVE. ETC)
 RECORD OF SURVEY, L.S. 28-32

VICINITY OF GOSHEN
 ASSESSOR'S MAPS BK.075 , PG.17
 COUNTY OF TULARE, STATE OF CALIFORNIA, U.S.A.

NOTE: Assessor's Parcel Numbers Shown in Circles
 Assessor's Block Numbers Shown in Ellipses

2007-0023848	3/26/2007	CBT
REVISION	DATE	TECH

123