


DISCLAIMER
 THIS MAP WAS PREPARED FOR LOCAL PROPERTY ASSESSMENT PURPOSES ONLY. THE PARCELS SHOWN HEREON MAY NOT COMPLY WITH STATE AND LOCAL SUBDIVISION ORDINANCES. NO LIABILITY IS ASSUMED FOR THE USE OF THE INFORMATION HEREON.

REVISED: 02/27/2008
 REASON: 2006-0125590
 CAD TECH: MLC

N. 1/2 OF SE 1/4 SEC. 19, T. 18S., R. 24E., M.D.B. & M.

TAX CODE AREA **075-18**
 153-119
 153-120
 153-049

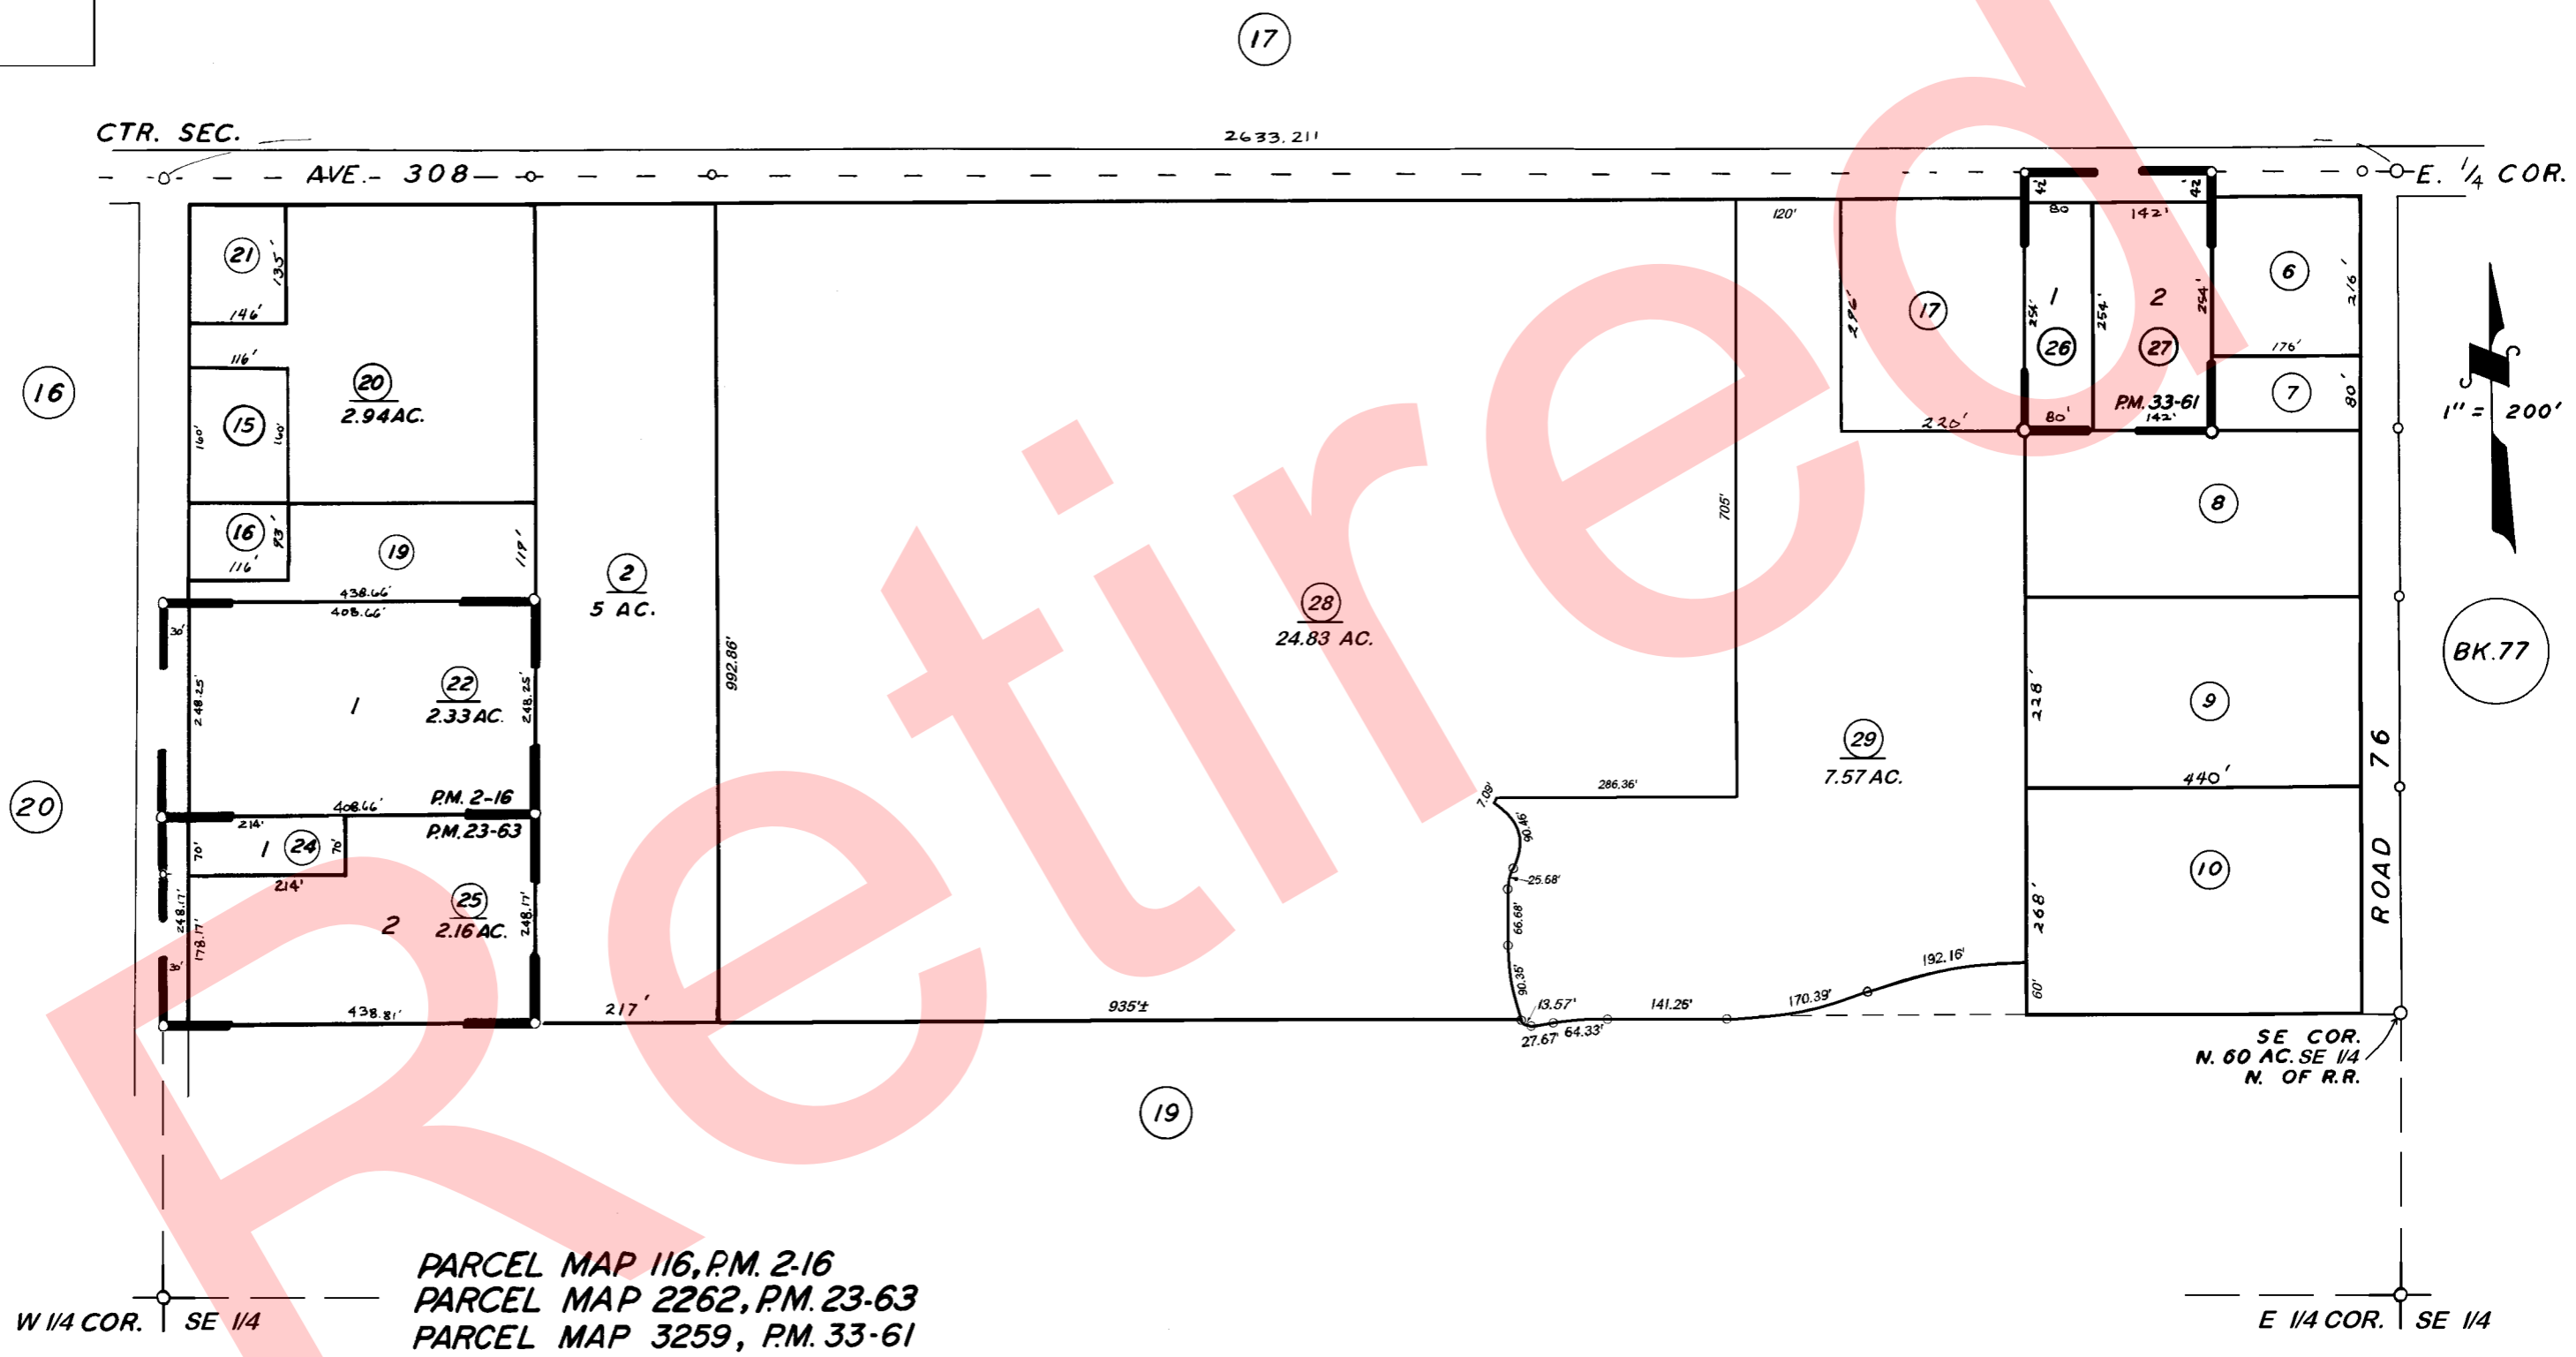

PARCEL MAP 116, P.M. 2-16
 PARCEL MAP 2262, P.M. 23-63
 PARCEL MAP 3259, P.M. 33-61

NOTE — ASSESSOR'S BLOCK NUMBERS SHOWN IN ELLIPSES
 ASSESSOR'S PARCEL NUMBERS SHOWN IN CIRCLES