


**DISCLAIMER**  
 THIS MAP WAS PREPARED FOR LOCAL PROPERTY ASSESSMENT PURPOSES ONLY. THE PARCELS SHOWN HEREON MAY NOT COMPLY WITH STATE AND LOCAL SUBDIVISION ORDINANCES. NO LIABILITY IS ASSUMED FOR THE USE OF THE INFORMATION HEREON.

REVISED: 02/27/2008  
 REASON: 2006-0125590  
 CAD TECH: MLC

S. 1/2 OF SE 1/4 SEC. 19, T. 18S., R. 24E., M.D.B. & M.

TAX CODE AREA  
 006-015 006-222 006-224 075-19  
 153-007 153-049 153-059  
 153-060 153-121  
 SE. COR. N. 60 AC. SE 1/4 N. OF R.R.

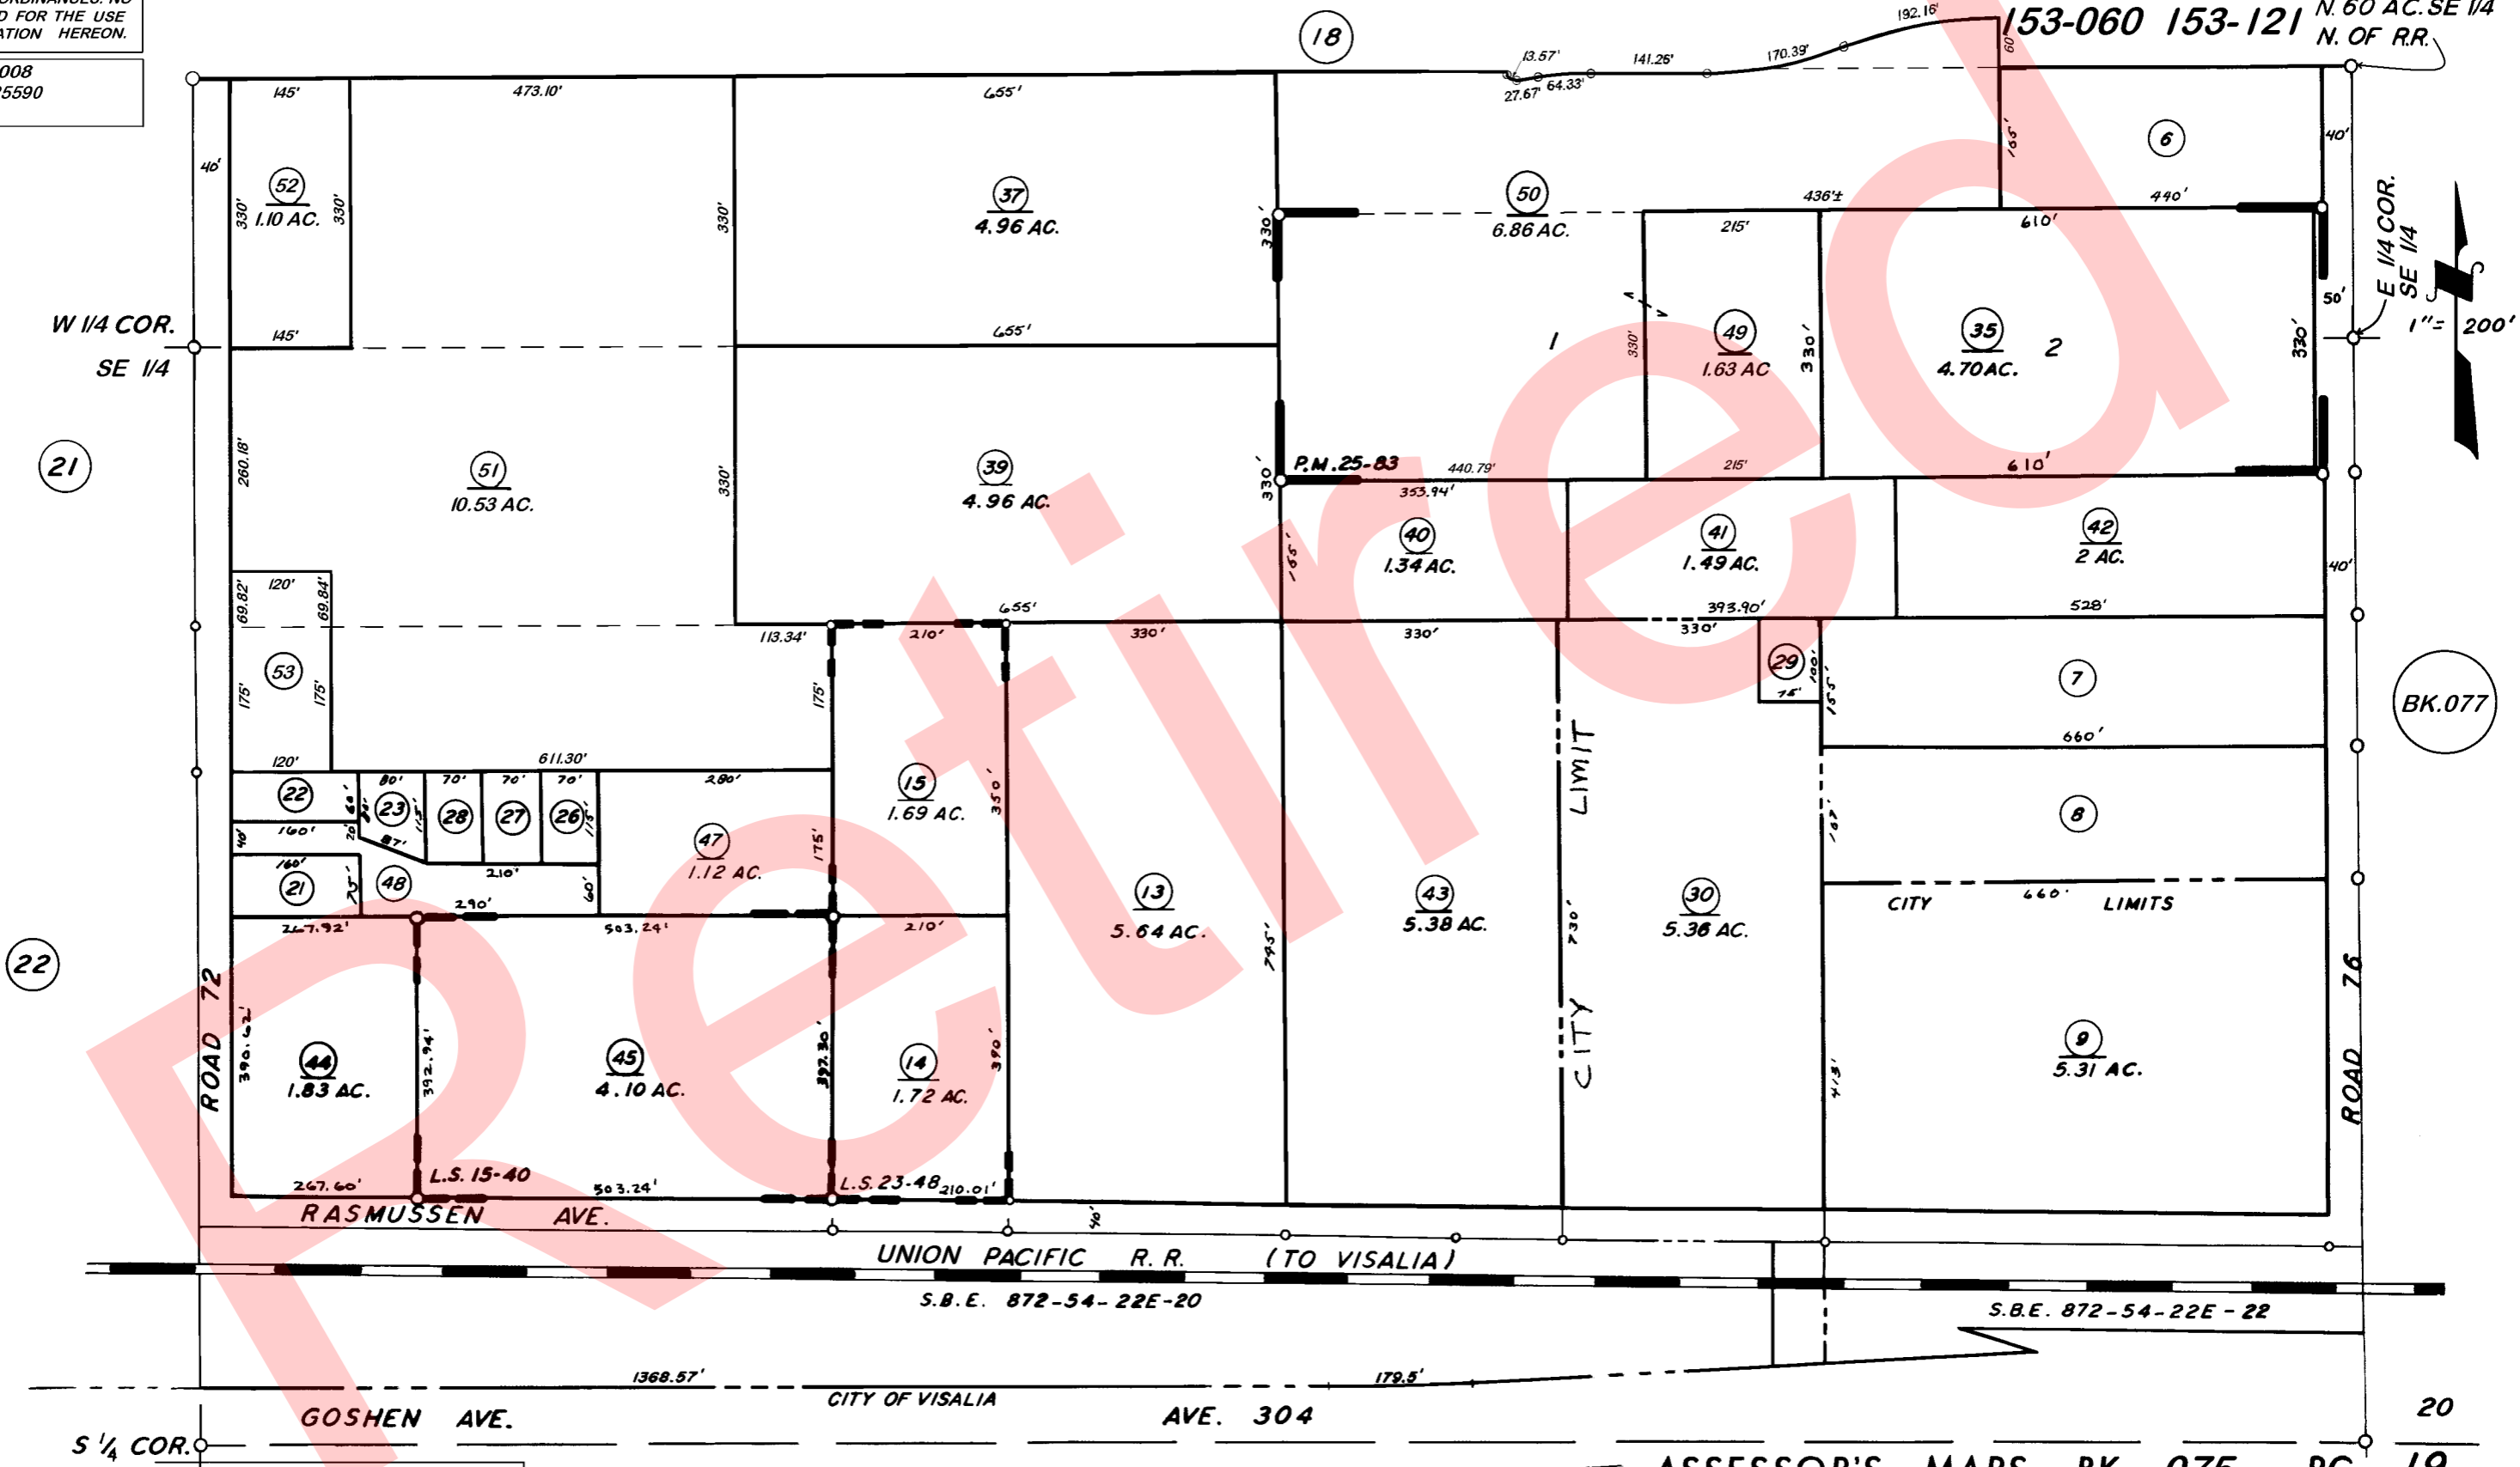

PARCEL MAP 2482 P.M. 25-83  
 RECORD OF SURVEY L.S. 15-40  
 RECORD OF SURVEY L.S. 23-48

BK.073

ASSESSOR'S MAPS BK. 075, PG. 19  
 30 29  
 COUNTY OF TULARE, CALIF.

NOTE — ASSESSOR'S BLOCK NUMBERS SHOWN IN ELLIPSES  
 ASSESSOR'S PARCEL NUMBERS SHOWN IN CIRCLES