
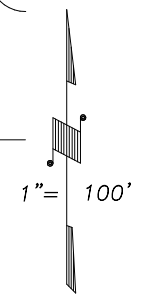


DISCLAIMER
 THIS MAP WAS PREPARED FOR LOCAL PROPERTY ASSESSMENT PURPOSES ONLY AND THE PARCELS SHOWN HEREON MAY NOT COMPLY WITH STATE AND LOCAL SUBDIVISION ORDINANCES, AND NO LIABILITY IS ASSUMED FOR THE USE OF THE INFORMATION SHOWN HEREON.


16

AVE. 308 BROADWAY AVE. (MAIN ST.)

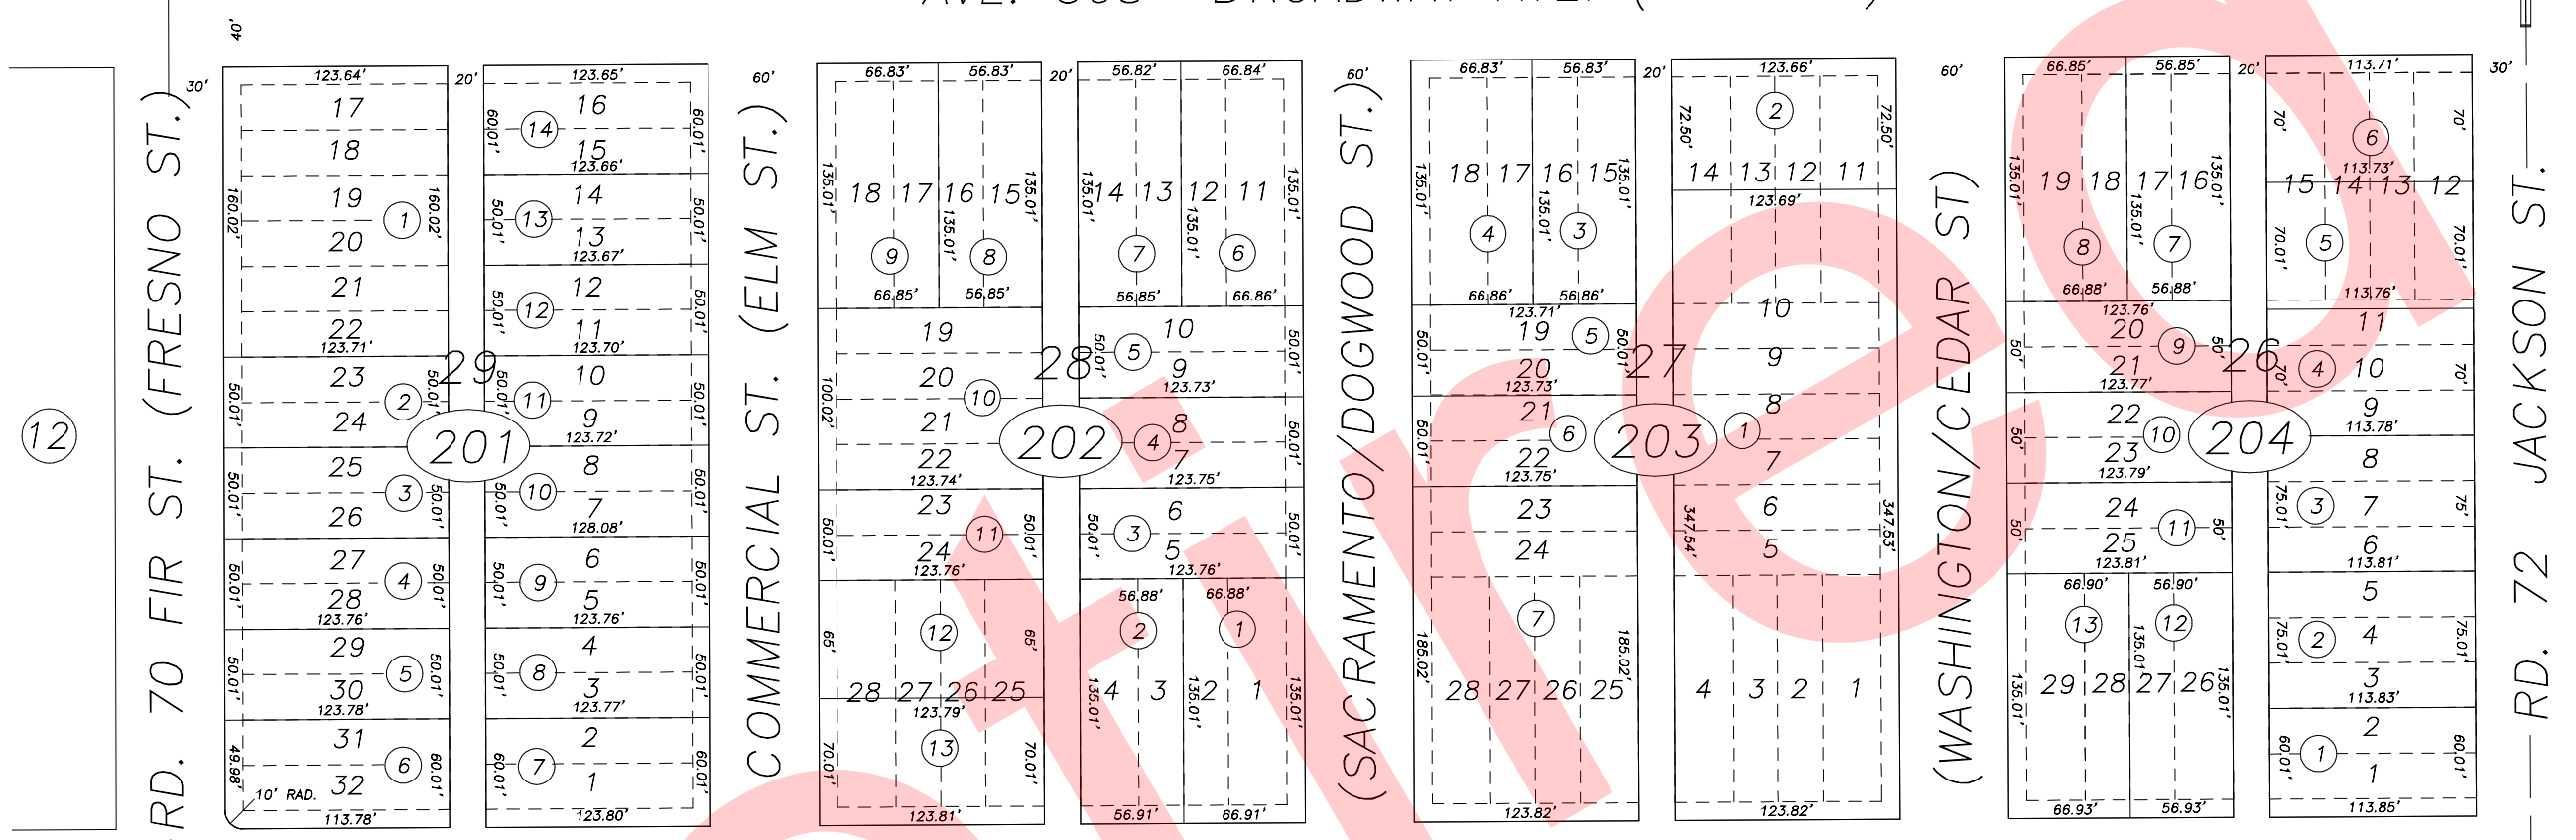

18

WILLS AVE. (MARKET/GRAPE ST.)

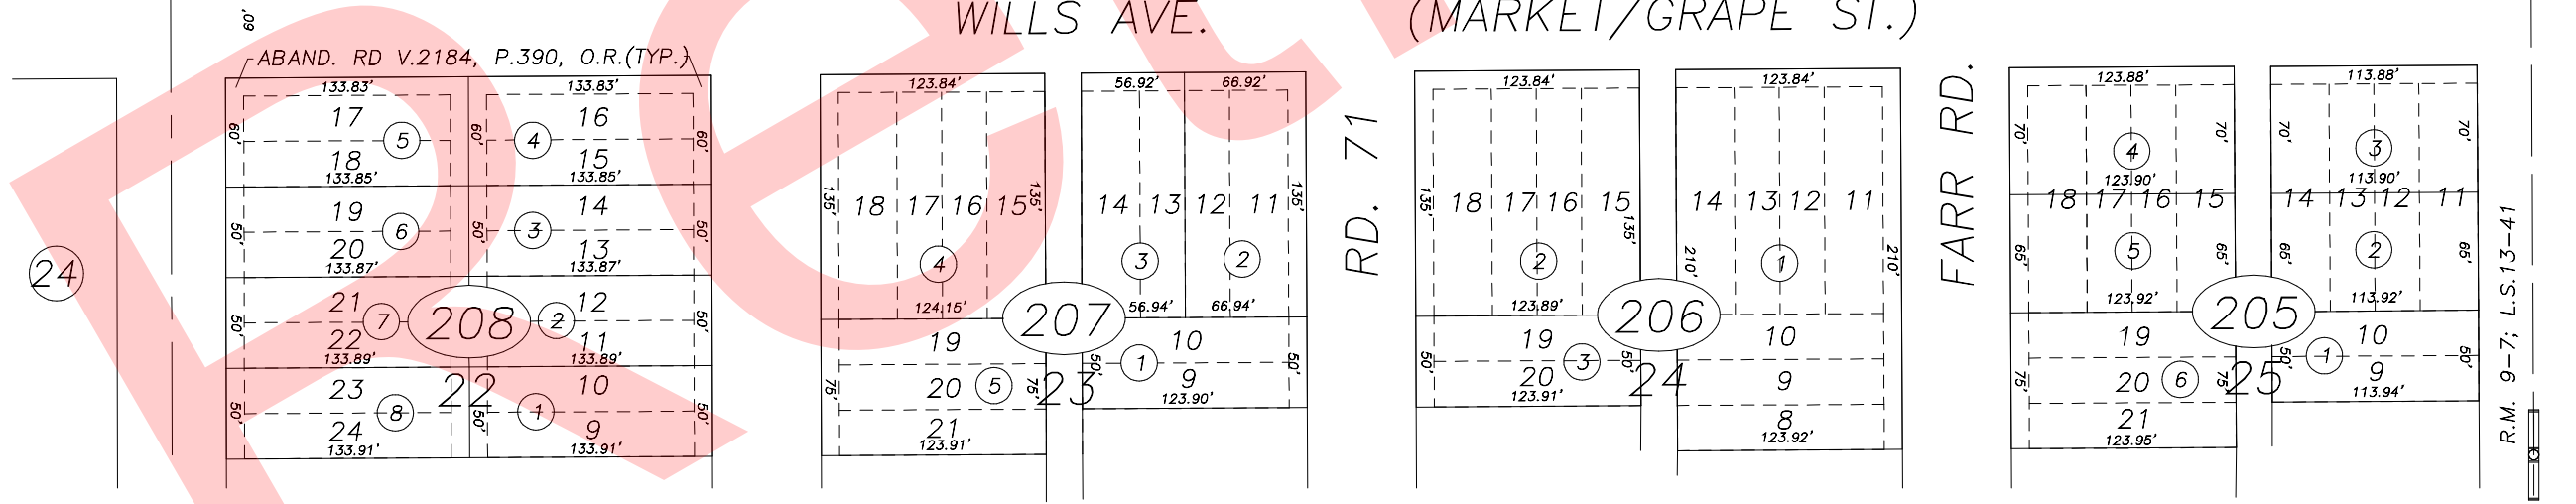

POR. RESUB. POR. TOWNSITE OF GOSHEN, R.M. 9-7
 POR. RECORD OF SURVEY, L.S. 13-41

23

| | | |
|--------------|-----------|-----|
| 2000-0041375 | 2/13/2001 | KMS |
| REVISION | DATE | BY |

NOTE: Assessor's Block Numbers Shown in Ellipses
 Assessor's Parcel Numbers Shown in Circles