


**DISCLAIMER**  
 THIS MAP WAS PREPARED FOR LOCAL PROPERTY ASSESSMENT PURPOSES ONLY AND THE PARCELS SHOWN HEREON MAY NOT COMPLY WITH STATE AND LOCAL SUBDIVISION ORDINANCES, AND NO LIABILITY IS ASSUMED FOR THE USE OF THE INFORMATION SHOWN HEREON.

N1/2 of NE1/4 OF SW1/4 SEC.19, T.18 S., R.24 E., M.D.B.&M.

Tax Area Code 075-20  
 153-049

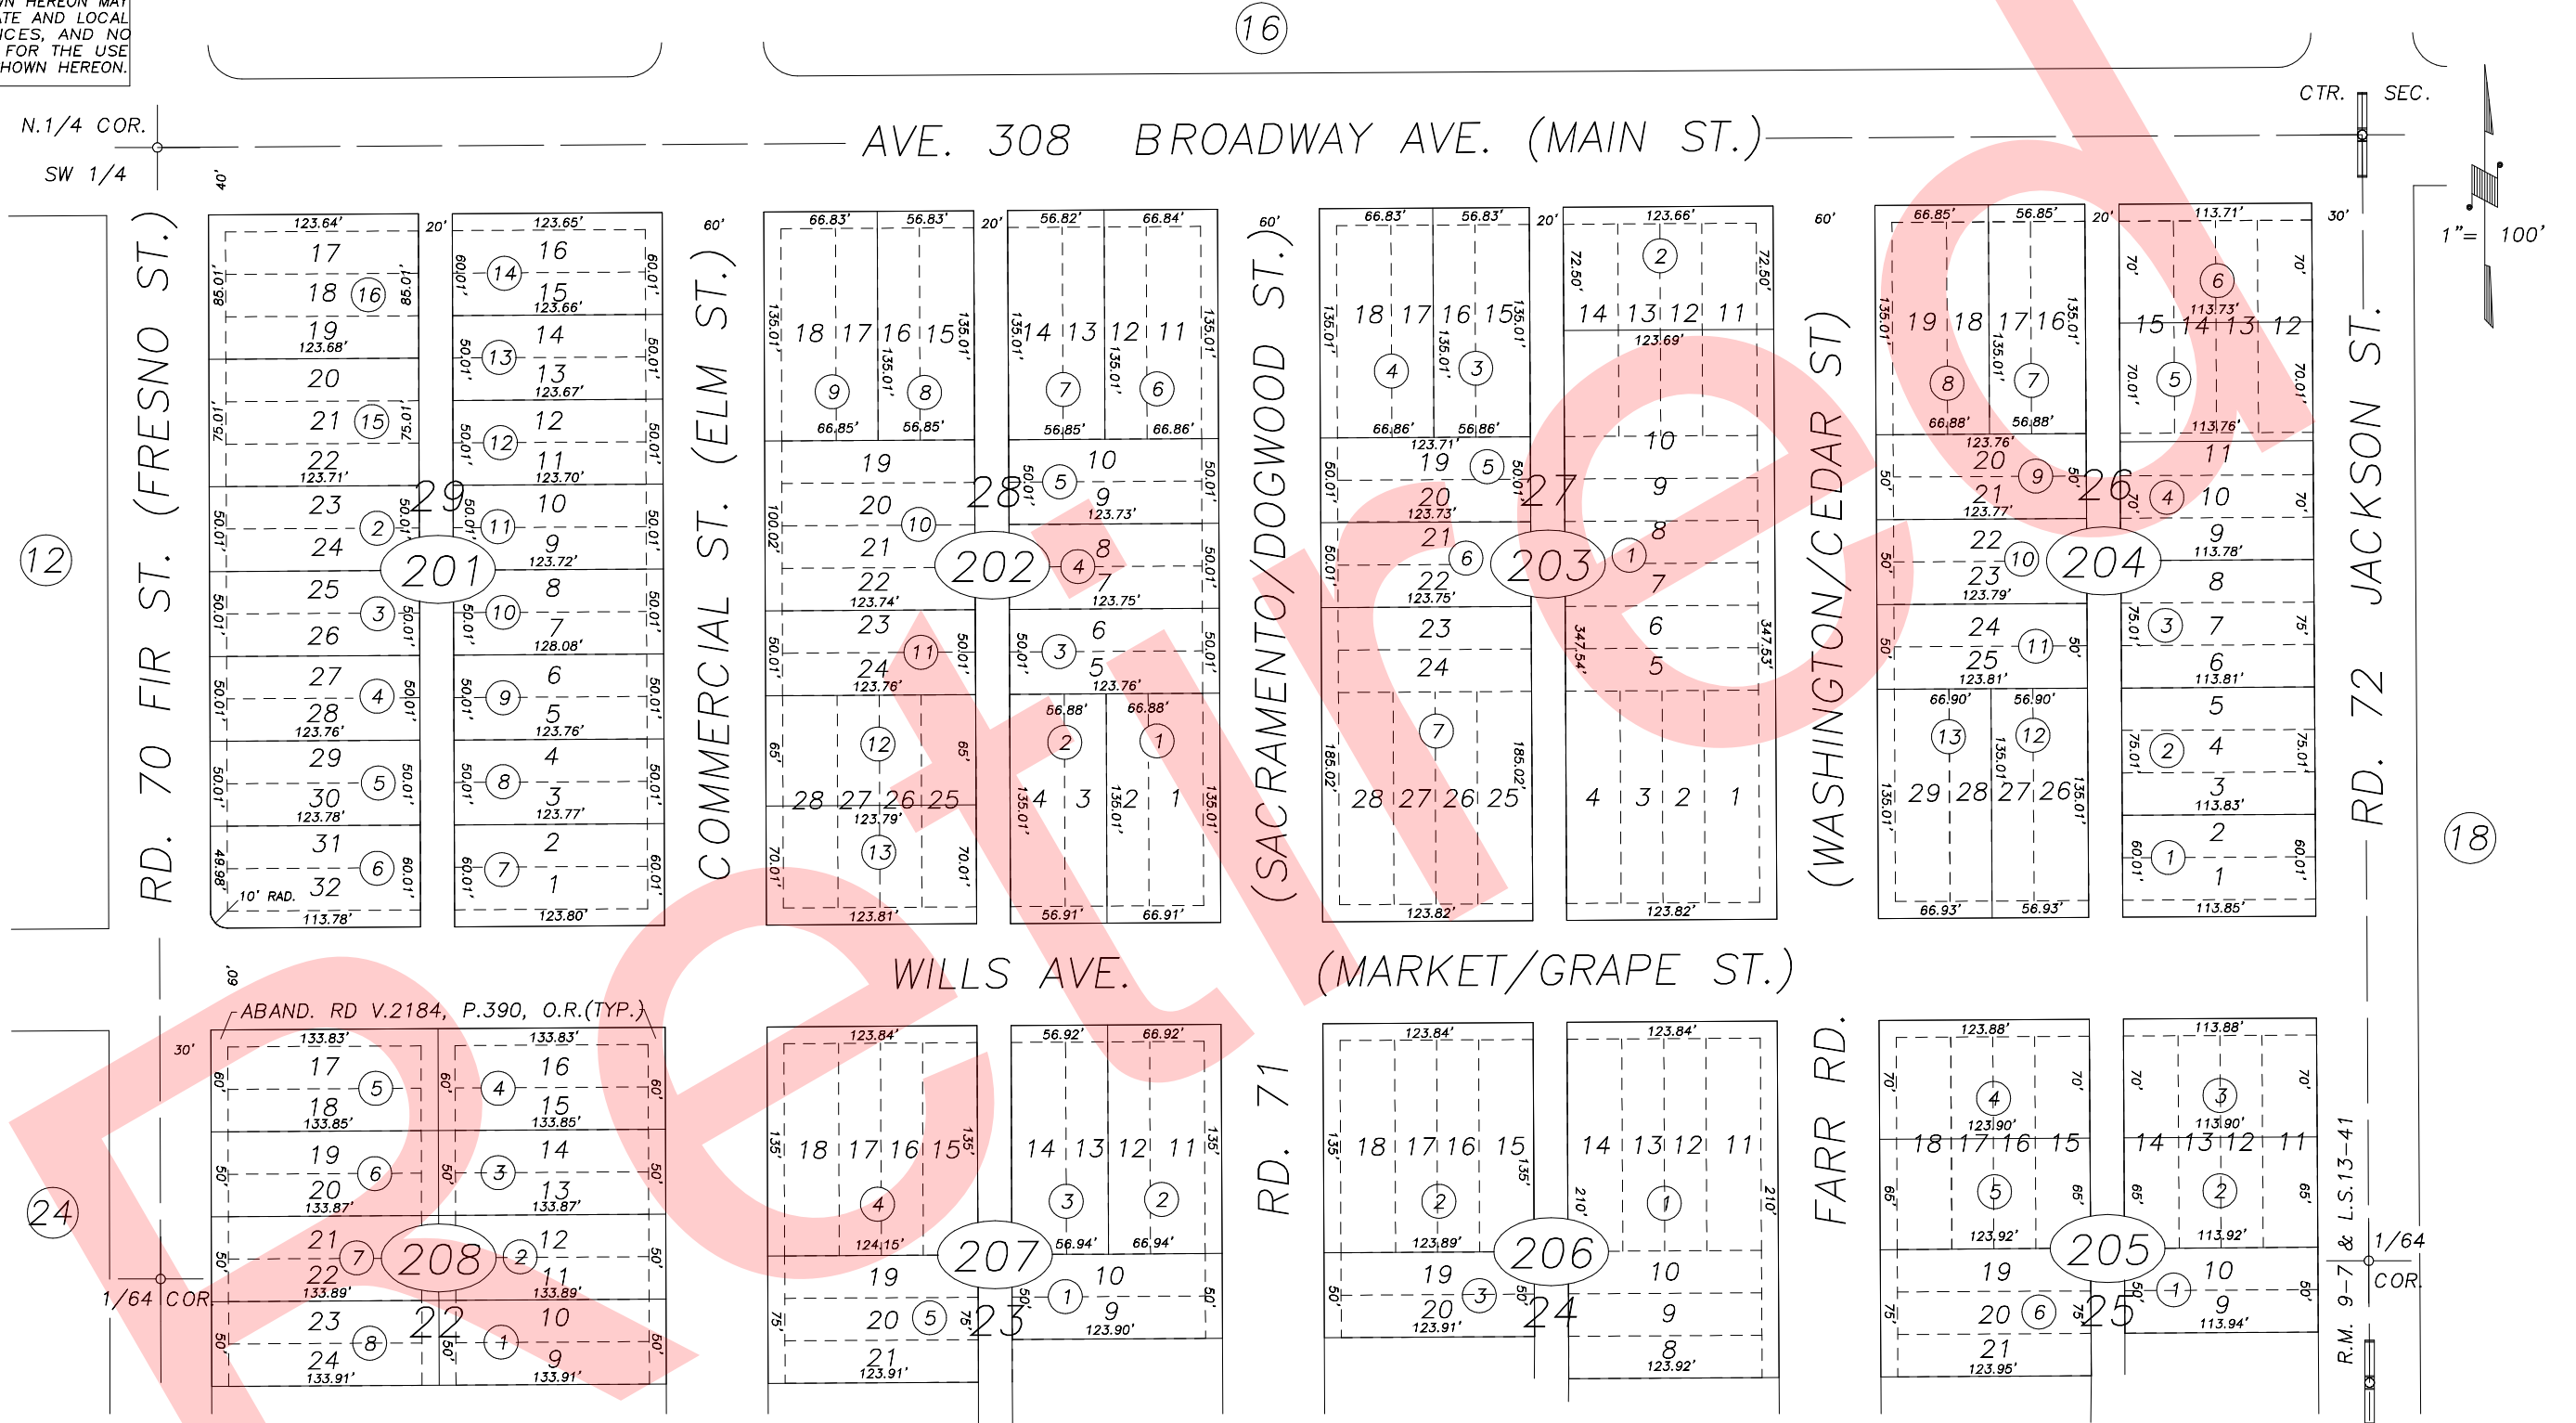

POR. RESUB. POR. TOWNSITE OF GOSHEN, R.M. 9-7  
 POR. RECORD OF SURVEY, L.S. 13-41

VICINITY OF GOSHEN  
 ASSESSOR'S MAPS BK.075 , PG20  
 COUNTY OF TULARE, CALIFORNIA, U.S.A.

NOTE: Assessor's Parcel Numbers Shown in Circles  
 Assessor's Block Numbers Shown in Elipses

1	123	2007-0095253	12/16/2008	KMS
		REVISION	DATE	TECH