
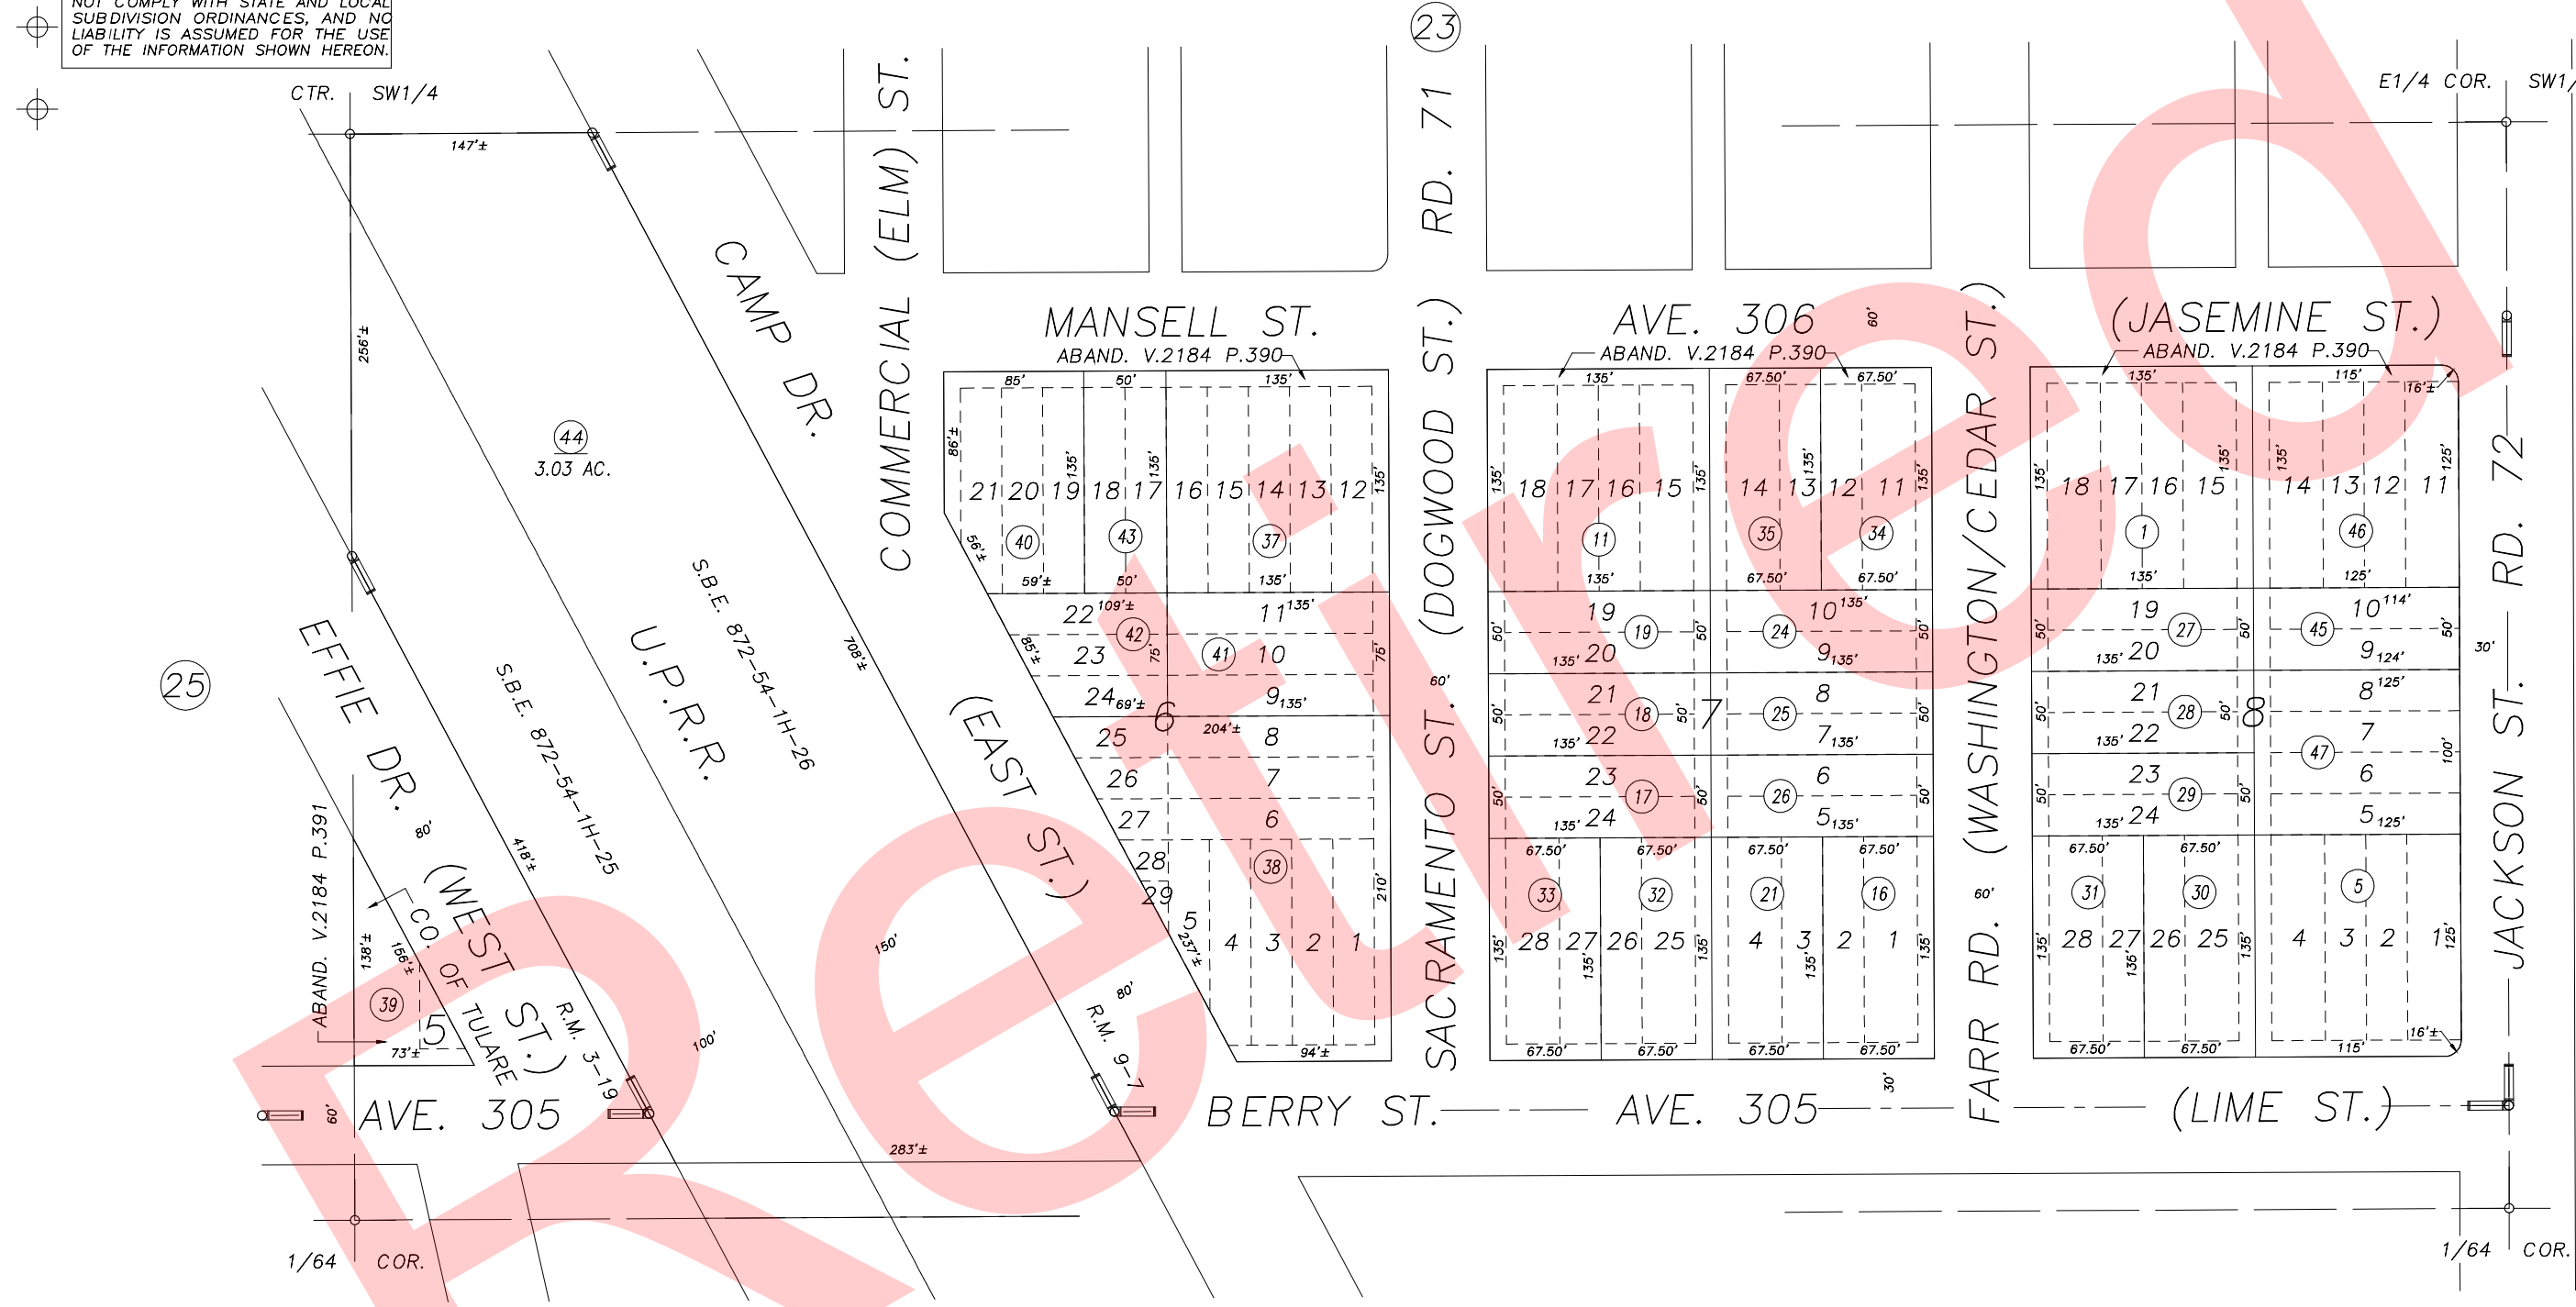


Tax Area Codes 075-21  
153-049  
153-063

N1/2 OF SE1/4 OF SW1/4 SEC.19, T.18S., R.24E., M.D.B.&M.

**DISCLAIMER**  
THIS MAP WAS PREPARED FOR LOCAL PROPERTY ASSESSMENT PURPOSES ONLY AND THE PARCELS SHOWN HEREON MAY NOT COMPLY WITH STATE AND LOCAL SUBDIVISION ORDINANCES, AND NO LIABILITY IS ASSUMED FOR THE USE OF THE INFORMATION SHOWN HEREON.

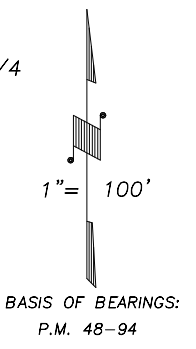

POR. GOSHEN, R.M. 3-19  
POR. RESUB. OF A POR. OF THE TOWN OF GOSHEN, R.M. 9-7

VICINITY OF GOSHEN  
ASSESSOR'S MAPS BK.075 , PG21  
COUNTY OF TULARE, CALIFORNIA, U.S.A.

NOTE: Assessor's Parcel Numbers Shown in Circles (1) (123)  
Assessor's Block Numbers Shown in Ellipses (23) (19)

2004-0064564	07/12/2007	PHN
REVISION	DATE	TECH