
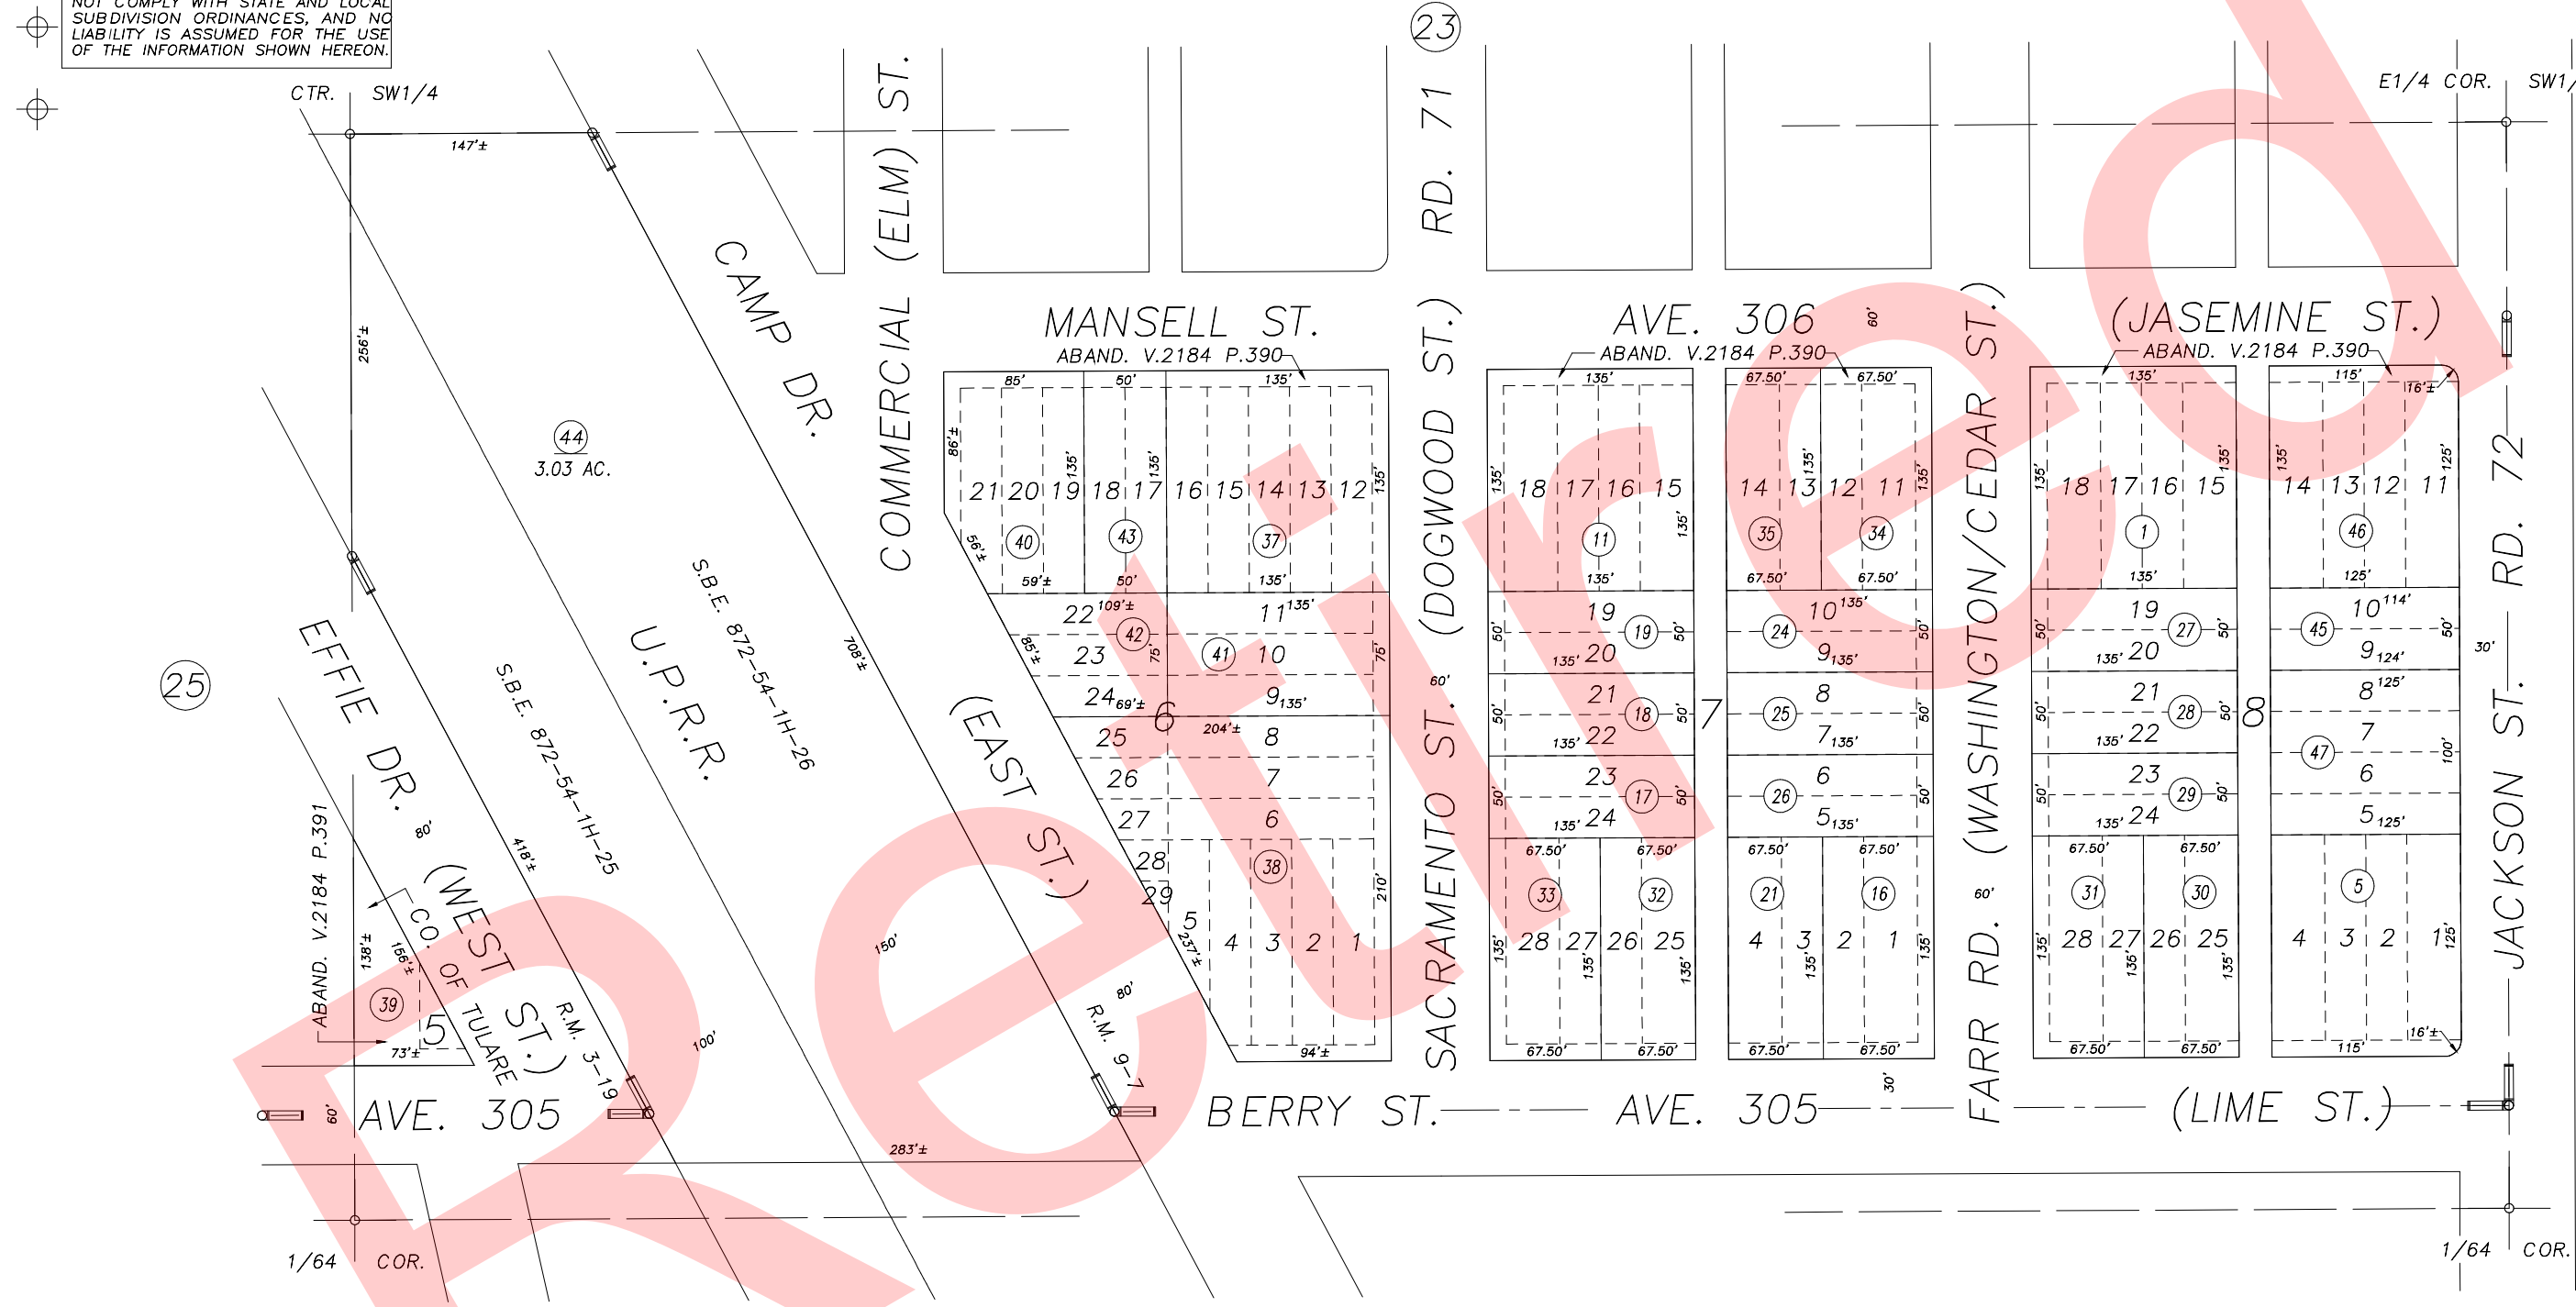


Tax Area Codes 075-21
153-049
153-063

N1/2 OF SE1/4 OF SW1/4 SEC.19, T.18S., R.24E., M.D.B.&M.

DISCLAIMER
THIS MAP WAS PREPARED FOR LOCAL PROPERTY ASSESSMENT PURPOSES ONLY AND THE PARCELS SHOWN HEREON MAY NOT COMPLY WITH STATE AND LOCAL SUBDIVISION ORDINANCES, AND NO LIABILITY IS ASSUMED FOR THE USE OF THE INFORMATION SHOWN HEREON.

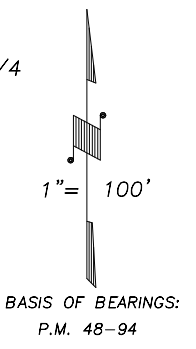

POR. GOSHEN, R.M. 3-19
POR. RESUB. OF A POR. OF THE TOWN OF GOSHEN, R.M. 9-7

VICINITY OF GOSHEN
ASSESSOR'S MAPS BK.075 , PG21
COUNTY OF TULARE, CALIFORNIA, U.S.A.

NOTE: Assessor's Parcel Numbers Shown in Circles (1) (123)
Assessor's Block Numbers Shown in Ellipses (123)

CORRECT ALLEYS	02/22/2008	CBT
REVISION	DATE	TECH