
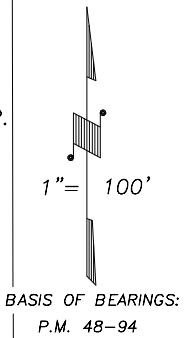


DISCLAIMER
 THIS MAP WAS PREPARED FOR LOCAL PROPERTY ASSESSMENT PURPOSES ONLY AND THE PARCELS SHOWN HEREON MAY NOT COMPLY WITH STATE AND LOCAL SUBDIVISION ORDINANCES, AND NO LIABILITY IS ASSUMED FOR THE USE OF THE INFORMATION SHOWN HEREON.

S1/2 OF SE1/4 OF SW1/4 SEC.19, T.18S., R.24E., M.D.B.&M.

Tax Area Codes 075-22
 006-222 006-224
 153-049 153-121
 153-122

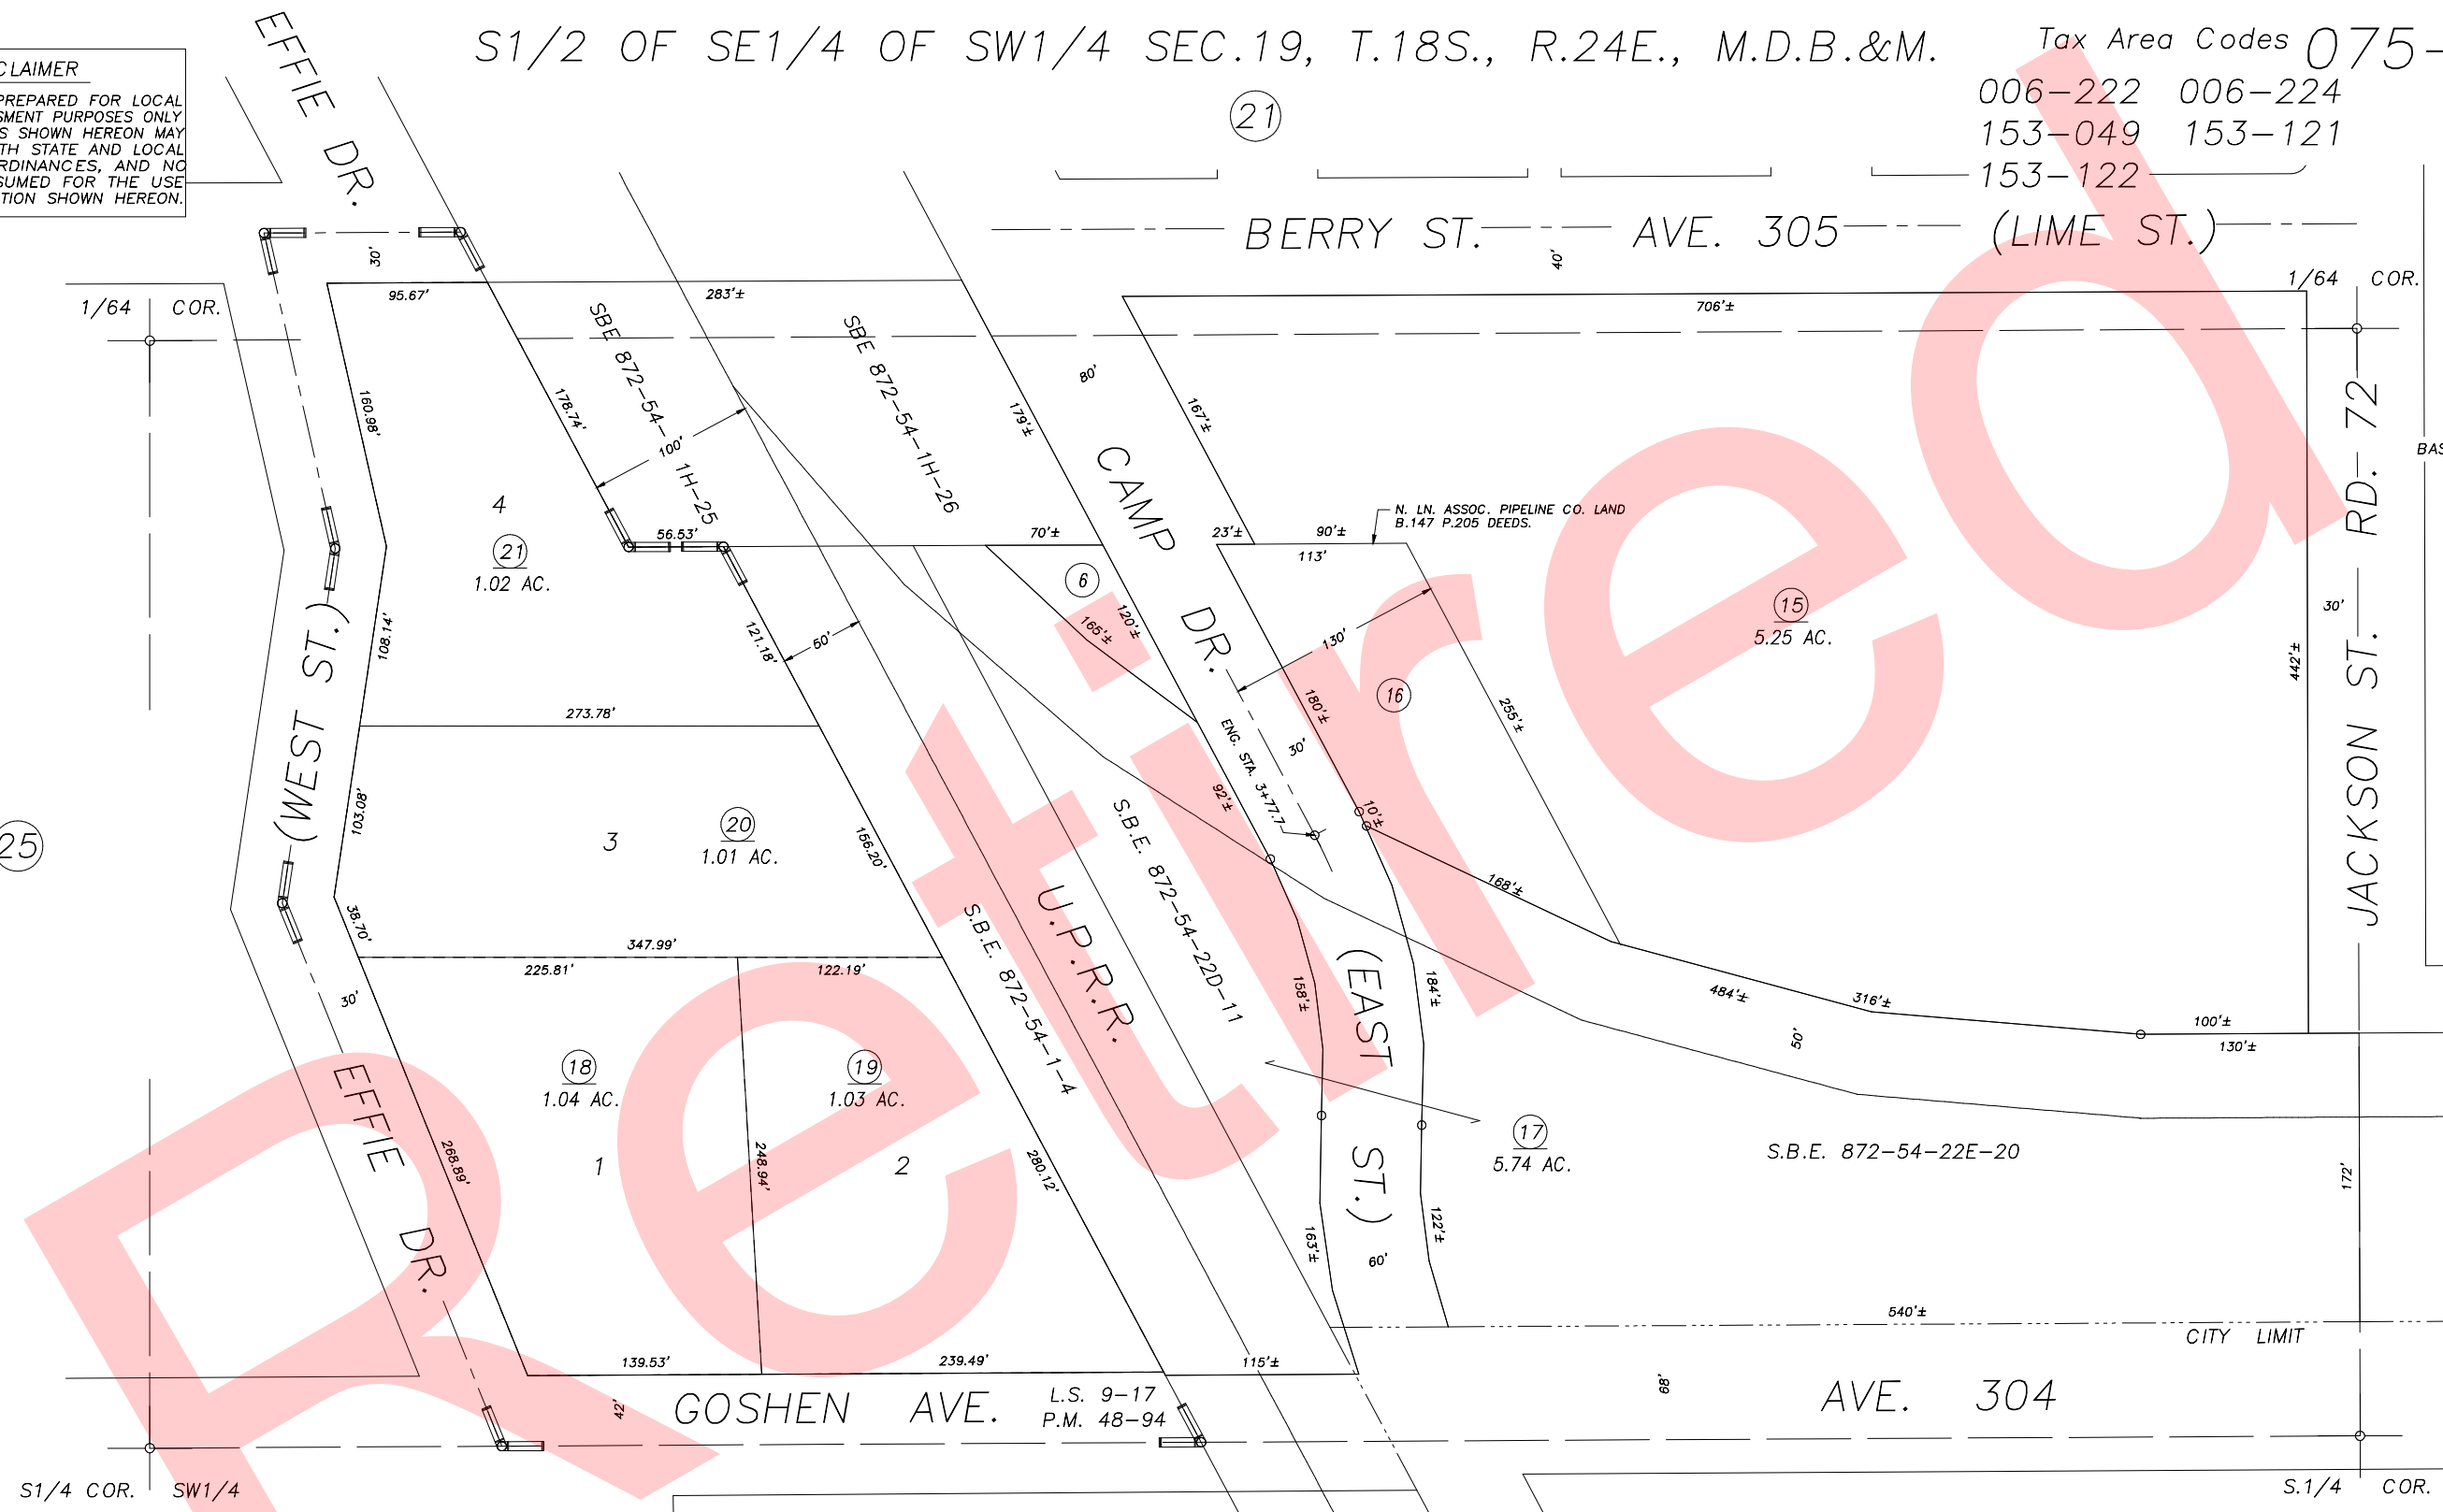

POR. RECORD OF SURVEY, L.S. 9-17
 PARCEL MAP NO. 4789, P.M. 48-94

Bk.
 073

VICINITY OF GOSHEN
 ASSESSOR'S MAPS BK.075 , PG22
 COUNTY OF TULARE, CALIFORNIA, U.S.A.

NOTE: Assessor's Parcel Numbers Shown in Circles (1) (123)
 Assessor's Block Numbers Shown in Elipses

2006-0110416	07/12/2007	PHN
REVISION	DATE	TECH