


S1/2 OF NE1/4 OF SW1/4 SEC.19, T.18S., R.24E., M.D.B.&M.

Tax Area Codes 075-23
153-049

DISCLAIMER
THIS MAP WAS PREPARED FOR LOCAL PROPERTY ASSESSMENT PURPOSES ONLY AND THE PARCELS SHOWN HEREON MAY NOT COMPLY WITH STATE AND LOCAL SUBDIVISION ORDINANCES, AND NO LIABILITY IS ASSUMED FOR THE USE OF THE INFORMATION SHOWN HEREON.

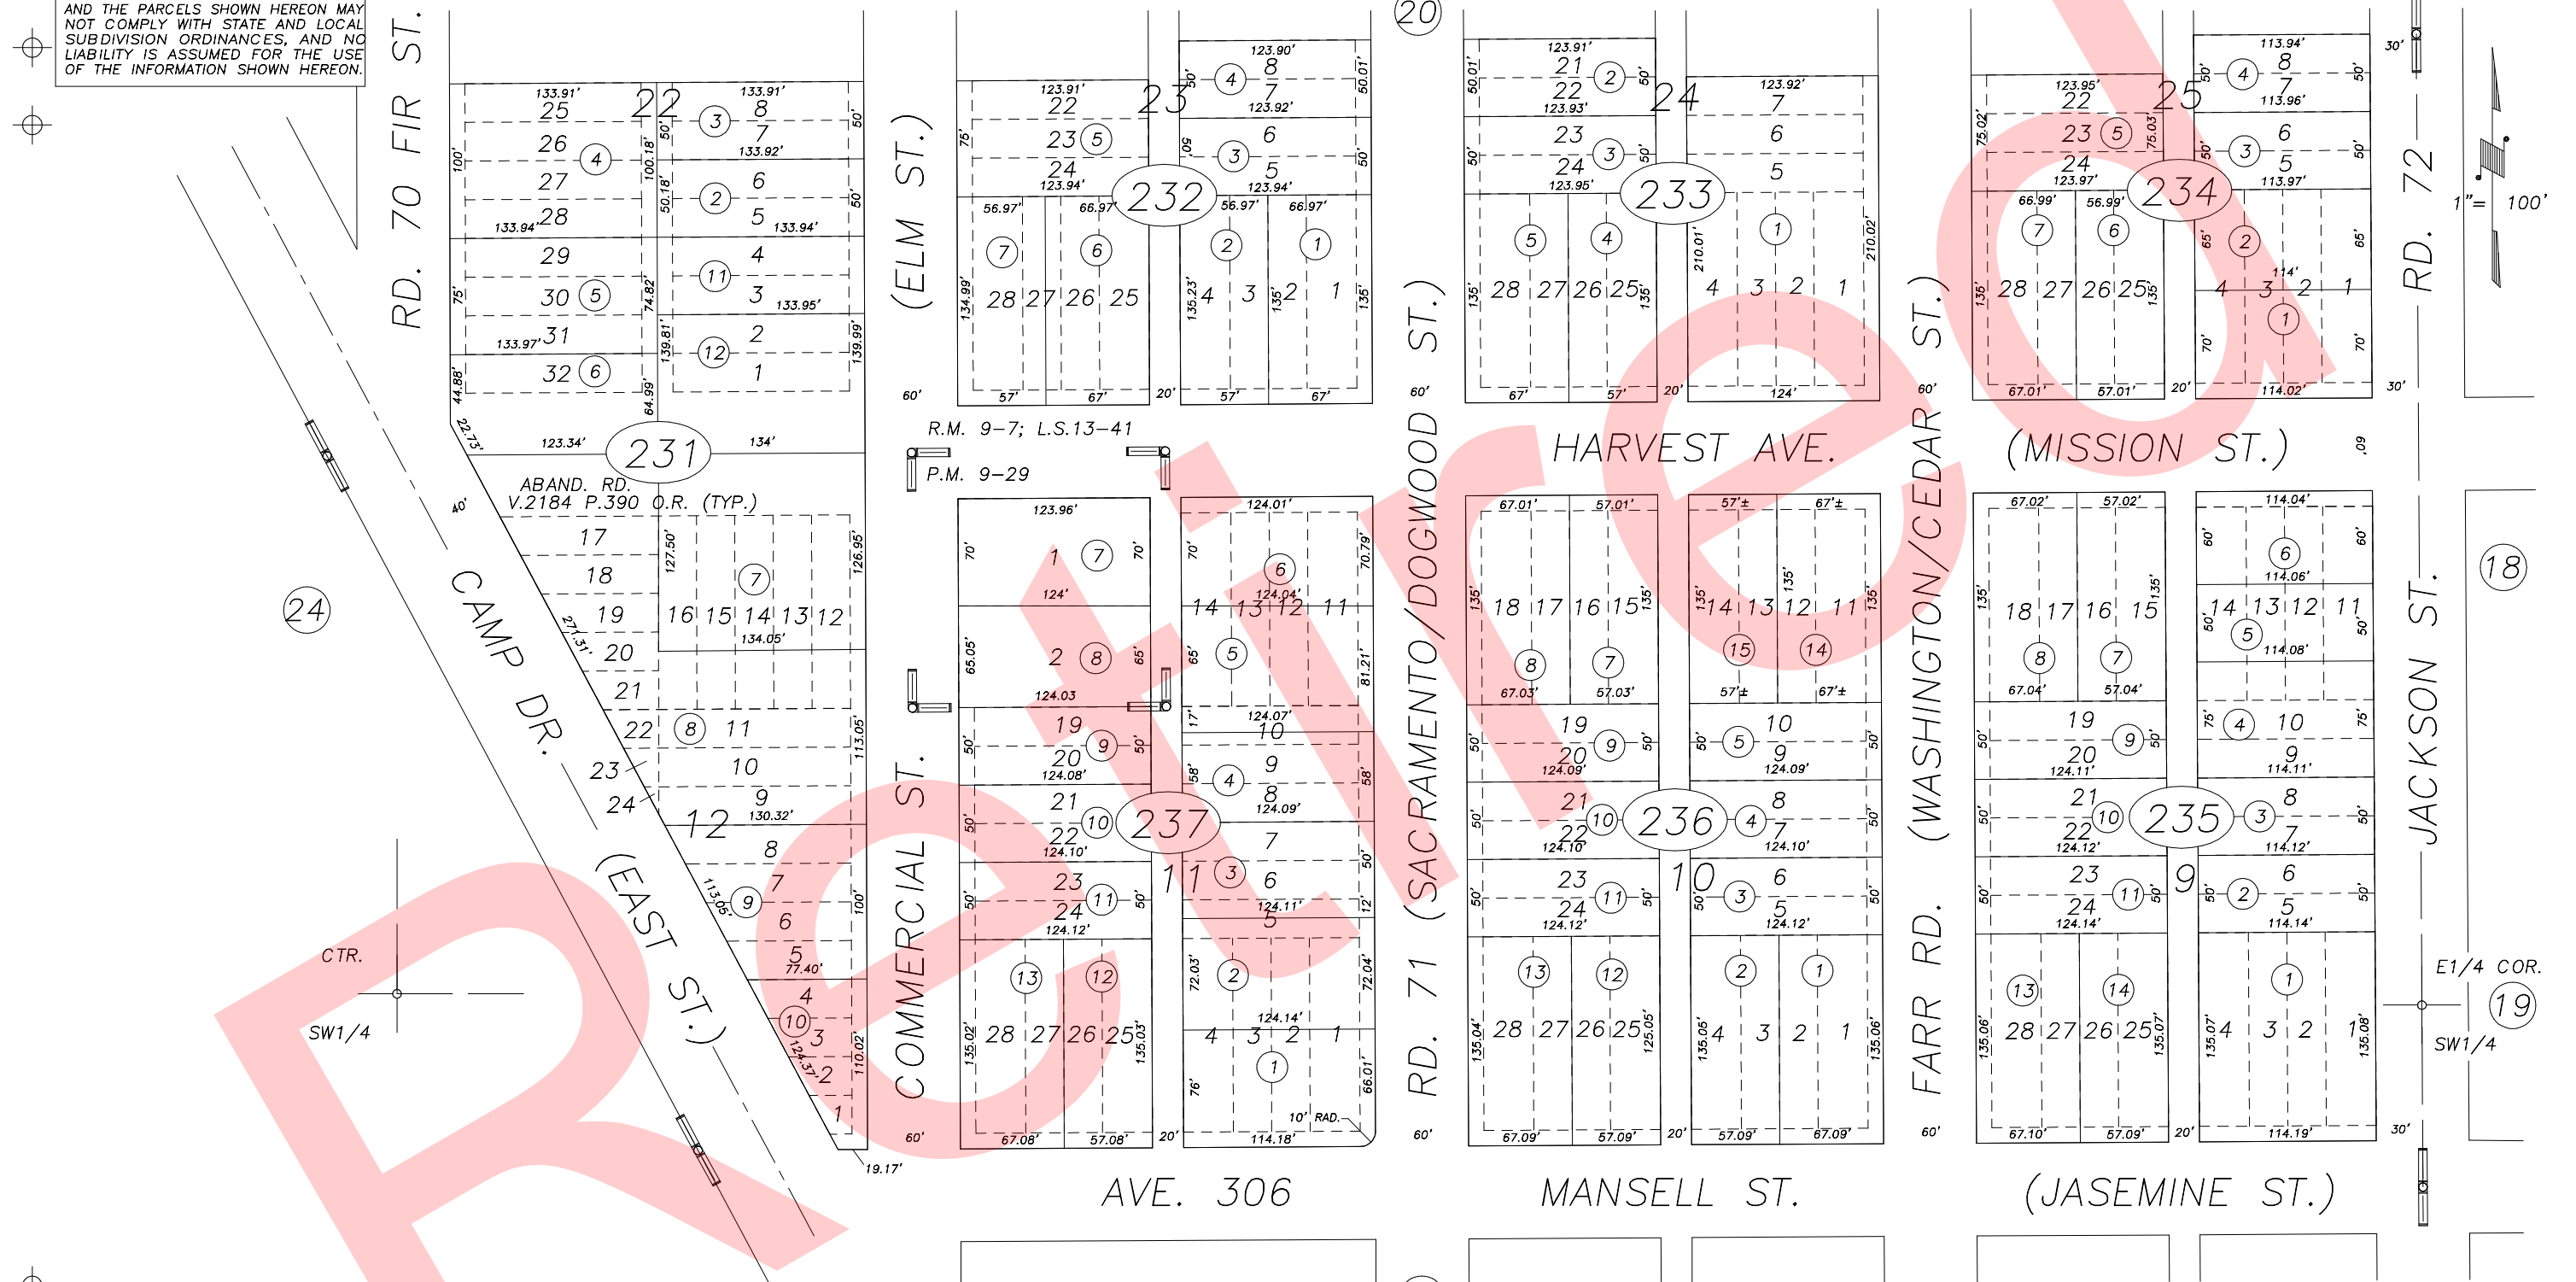

POR. RESUB. OF POR. GOSHEN TOWNSITE, R.M. 9-7
PARCEL MAP NO. 829, P.M. 9-29
POR. RECORD OF SURVEY, L.S. 13-41

VICINITY OF GOSHEN
ASSESSOR'S MAPS BK.075 , PG.23
COUNTY OF TULARE, CALIFORNIA, U.S.A.

NOTE: Assessor's Parcel Numbers Shown in Circles
Assessor's Block Numbers Shown in Ellipses

① 123

2006-0079667	02/21/2008	CBT
REVISION	DATE	TECH