


GOSHEN TOWNSITE, ORIGINAL BLKS. 13 & 21

TAX CODE AREA 075-24  
153-060  
153-049

**DISCLAIMER**

THIS MAP WAS PREPARED FOR LOCAL PROPERTY ASSESSMENT PURPOSES ONLY. THE PARCELS SHOWN HEREON MAY NOT COMPLY WITH STATE AND LOCAL SUBDIVISION ORDINANCES. NO LIABILITY IS ASSUMED FOR THE USE OF THE INFORMATION HEREON.

REVISED: 07/16/2007  
REASON: PG. NO. MOD.  
CAD TECH: PHN

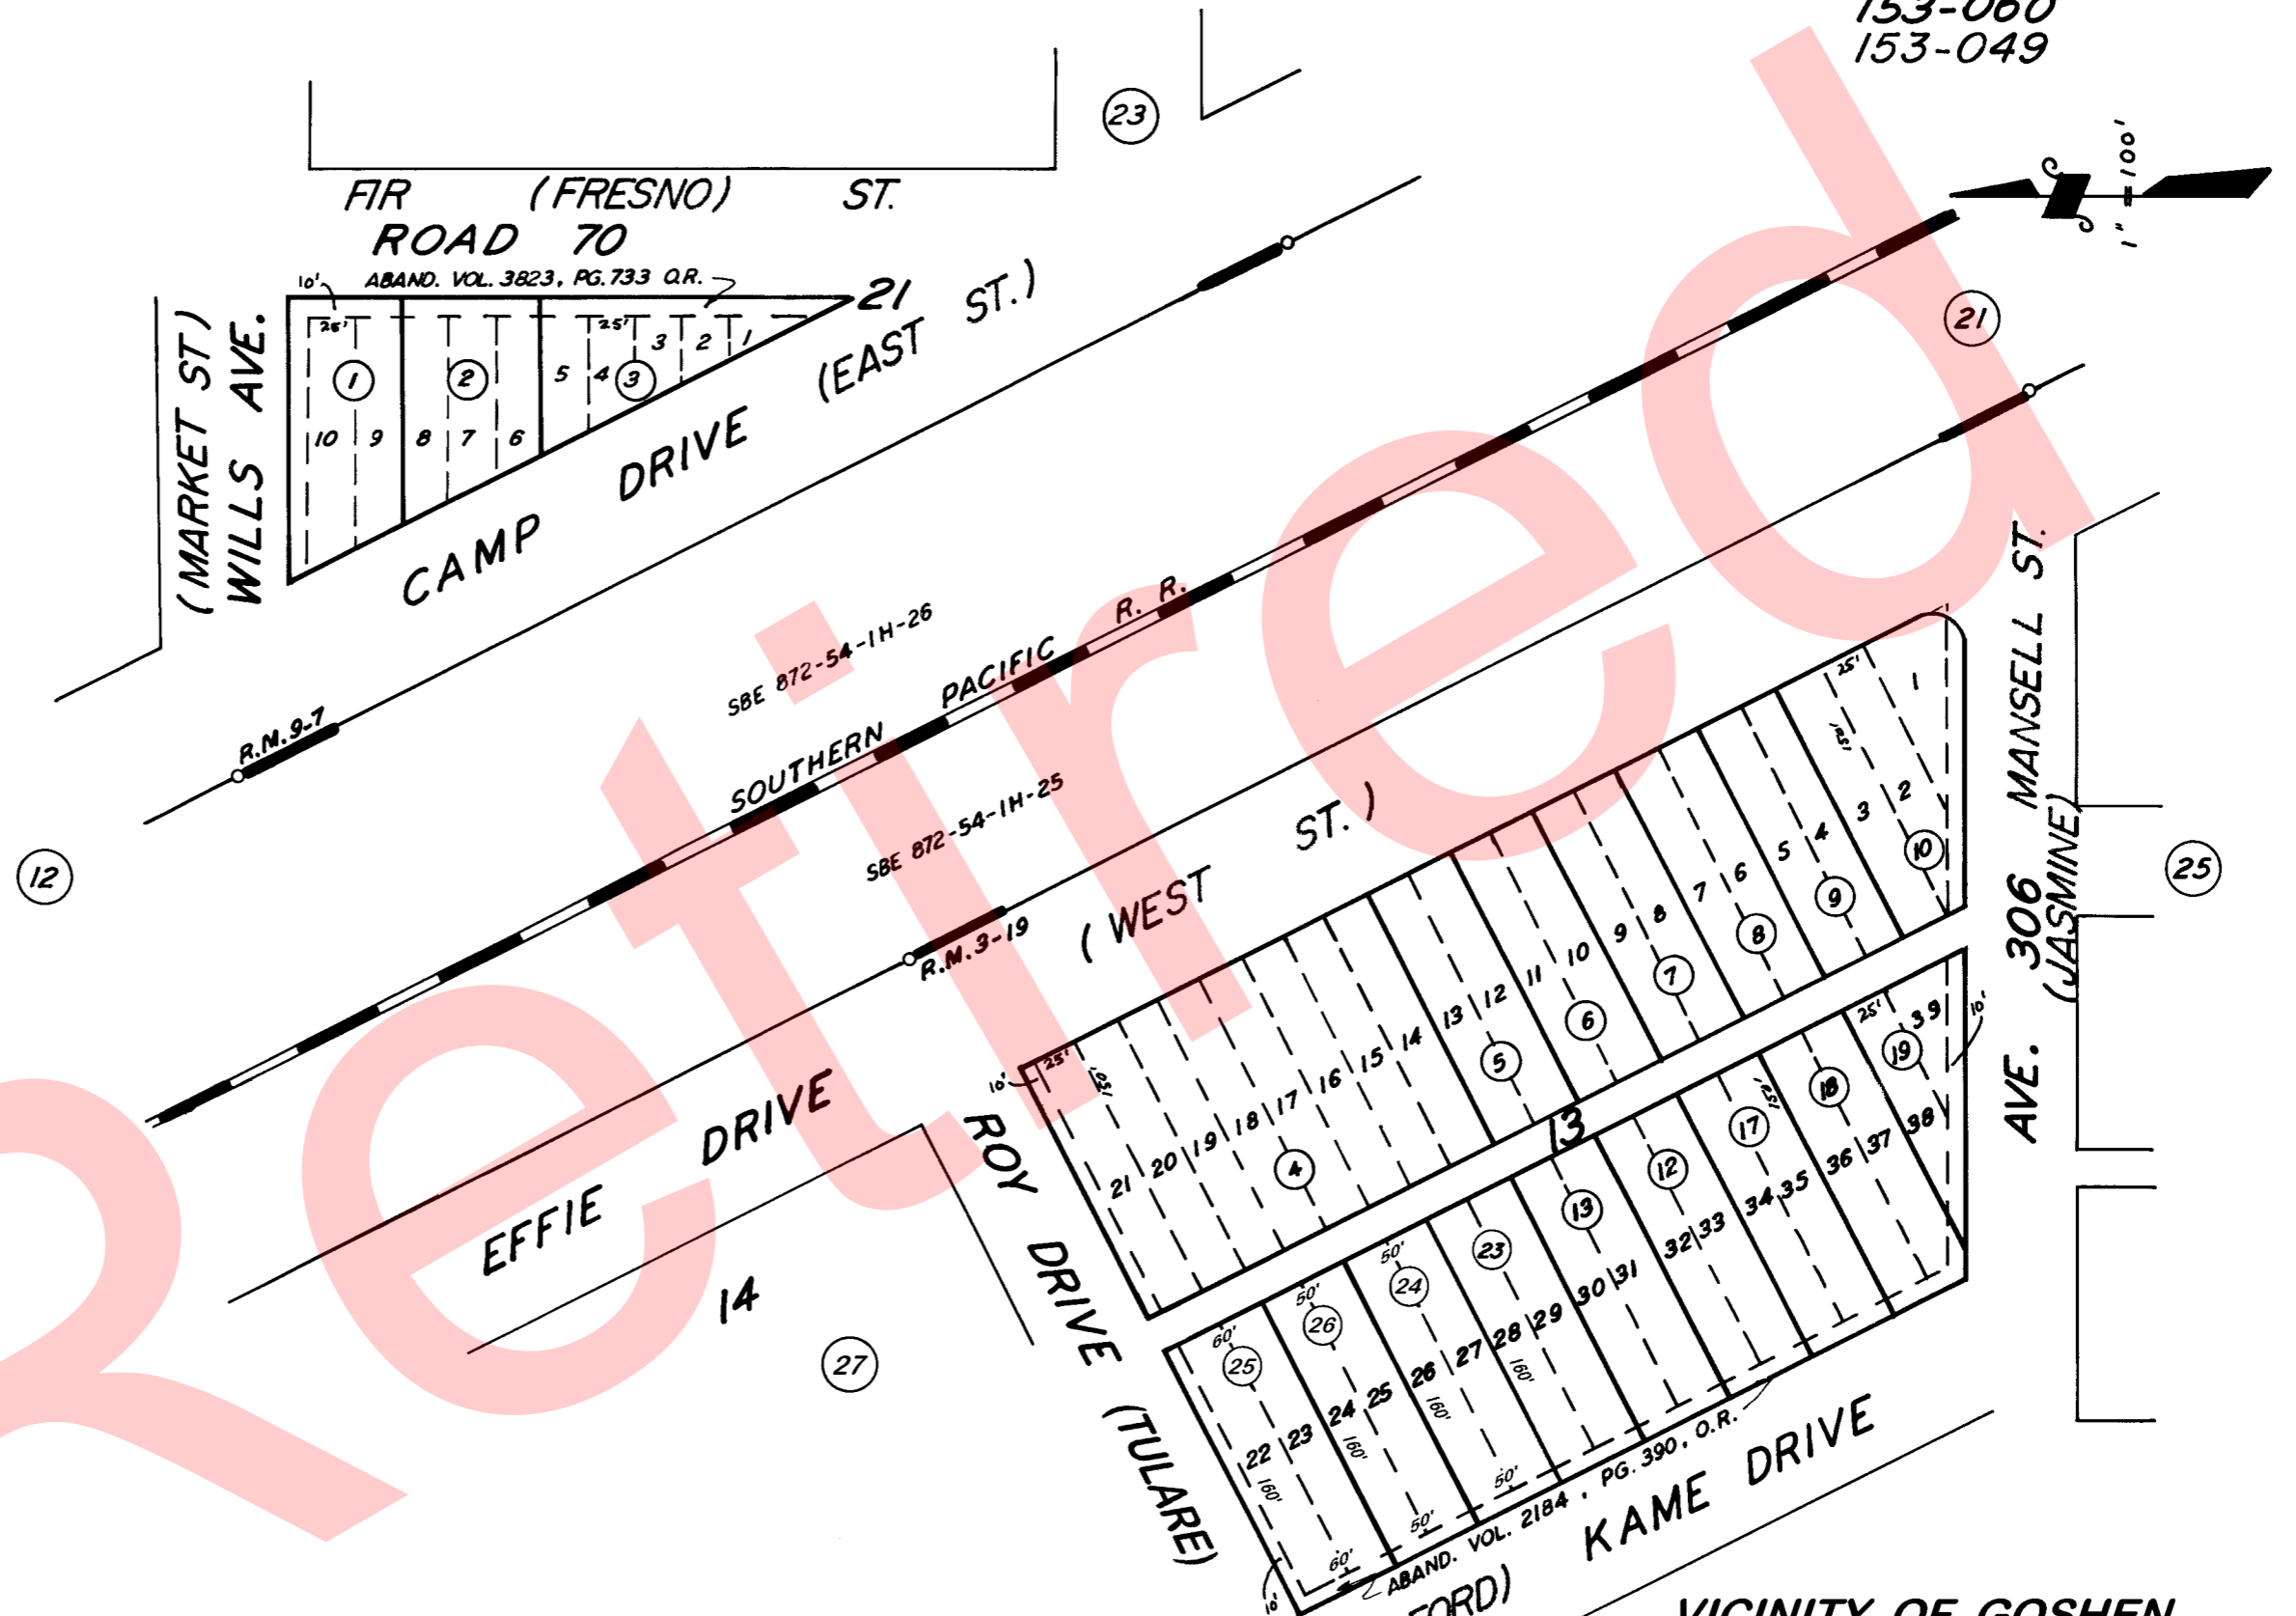

POR. GOSHEN TOWNSITE, R.M. 3-19  
POR. RESUB. OF GOSHEN TOWNSITE R.M. 9-7

VICINITY OF GOSHEN  
ASSESSOR'S MAPS BK. 075 PG. 24  
COUNTY OF TULARE, CALIF.

NOTE—ASSESSOR'S BLOCK NUMBERS SHOWN IN ELIPSES  
ASSESSOR'S PARCEL NUMBERS SHOWN IN CIRCLES