


DISCLAIMER
 THIS MAP WAS PREPARED FOR LOCAL PROPERTY ASSESSMENT PURPOSES ONLY AND THE PARCELS SHOWN HEREON MAY NOT COMPLY WITH STATE AND LOCAL SUBDIVISION ORDINANCES, AND NO LIABILITY IS ASSUMED FOR THE USE OF THE INFORMATION SHOWN HEREON.

POR. NW1/4 OF SE1/4 OF SEC.24, T.18S., R.23E., M.D.B.&M.

Tax Area Codes 075-32
 153-049

BK. 073

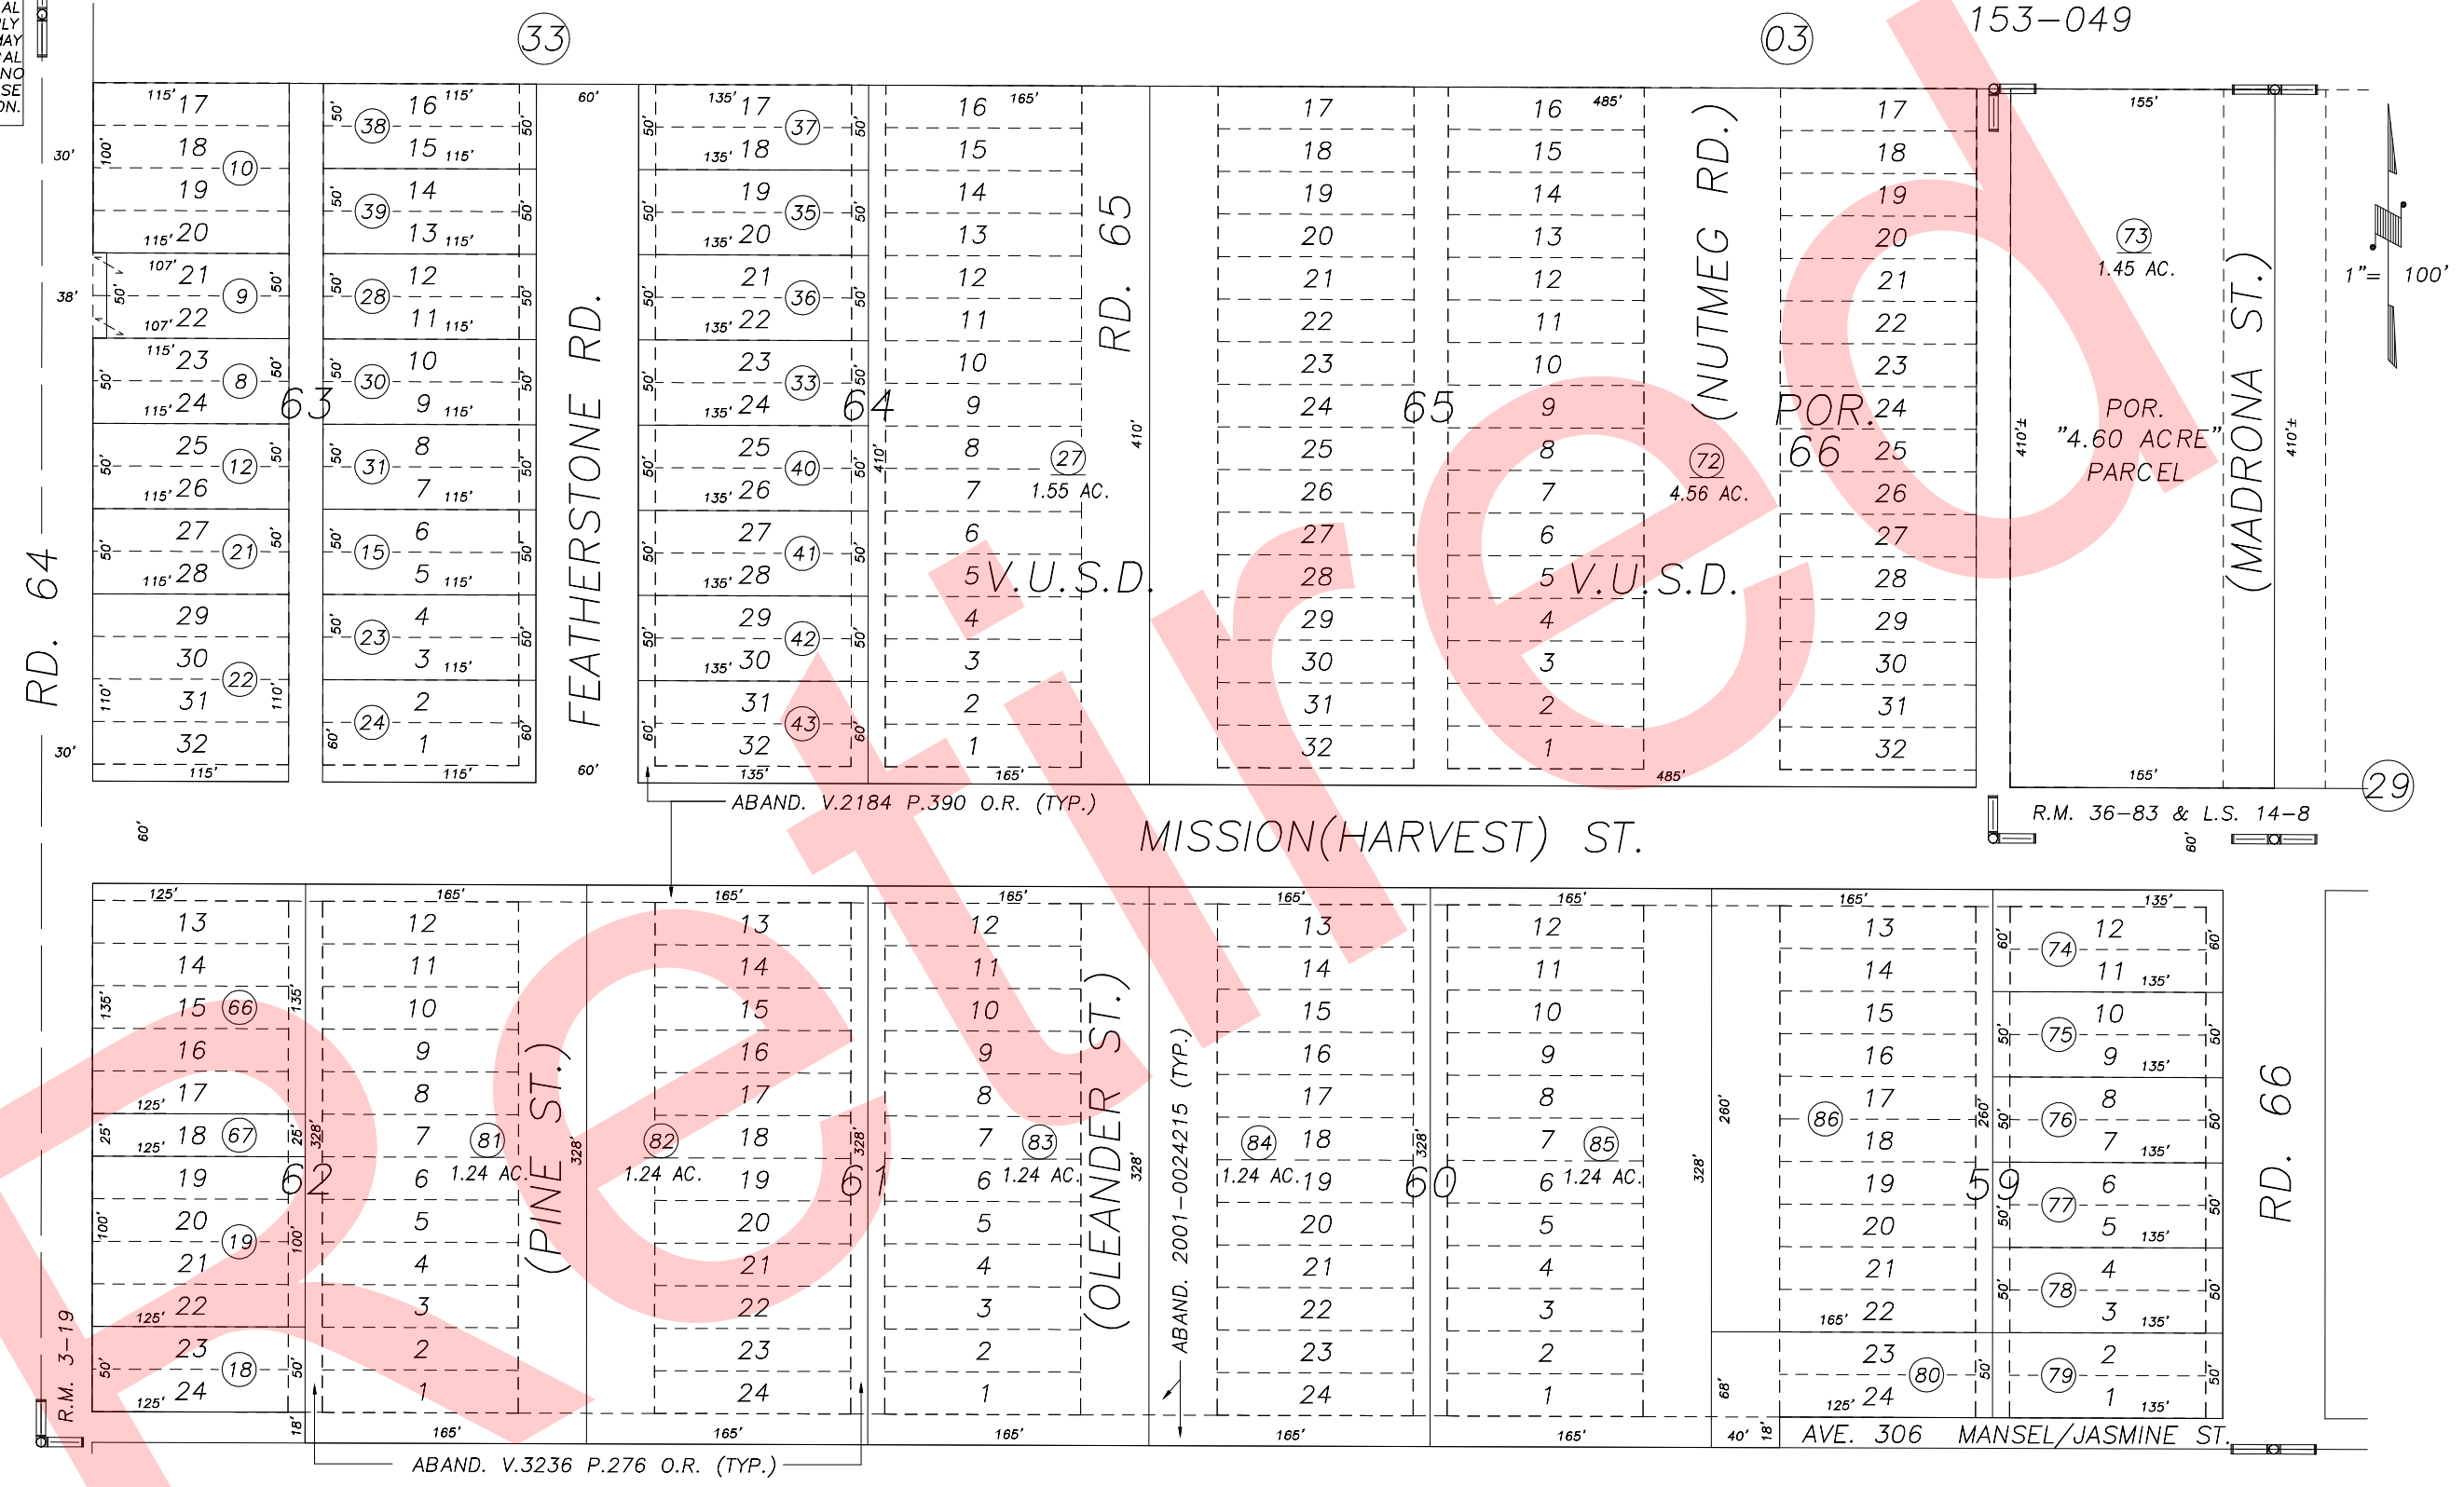

POR. TOWNSITE OF GOSHEN, R.M. 3-19,20&21
 POR. RECORD OF SURVEY, L.S. 14-8
 POR. REVERSION TO ACREAGE, R.M. 36-83

30

VICINITY OF GOSHEN
 ASSESSOR'S MAPS BK.075 , PG.31
 COUNTY OF TULARE, CALIFORNIA, U.S.A.

NOTE: Assessor's Parcel Numbers Shown in Circles (1) 123
 Assessor's Block Numbers Shown in Elipses

2001-0026534	02/11/2003	SU
REVISION	DATE	TECH