


69
71
72

GOSHEN TOWNSITE, ORIGINAL BLKS. 77, 78, & POR. 79 & 80

TAX CODE AREA
153-060
153-049

75-33

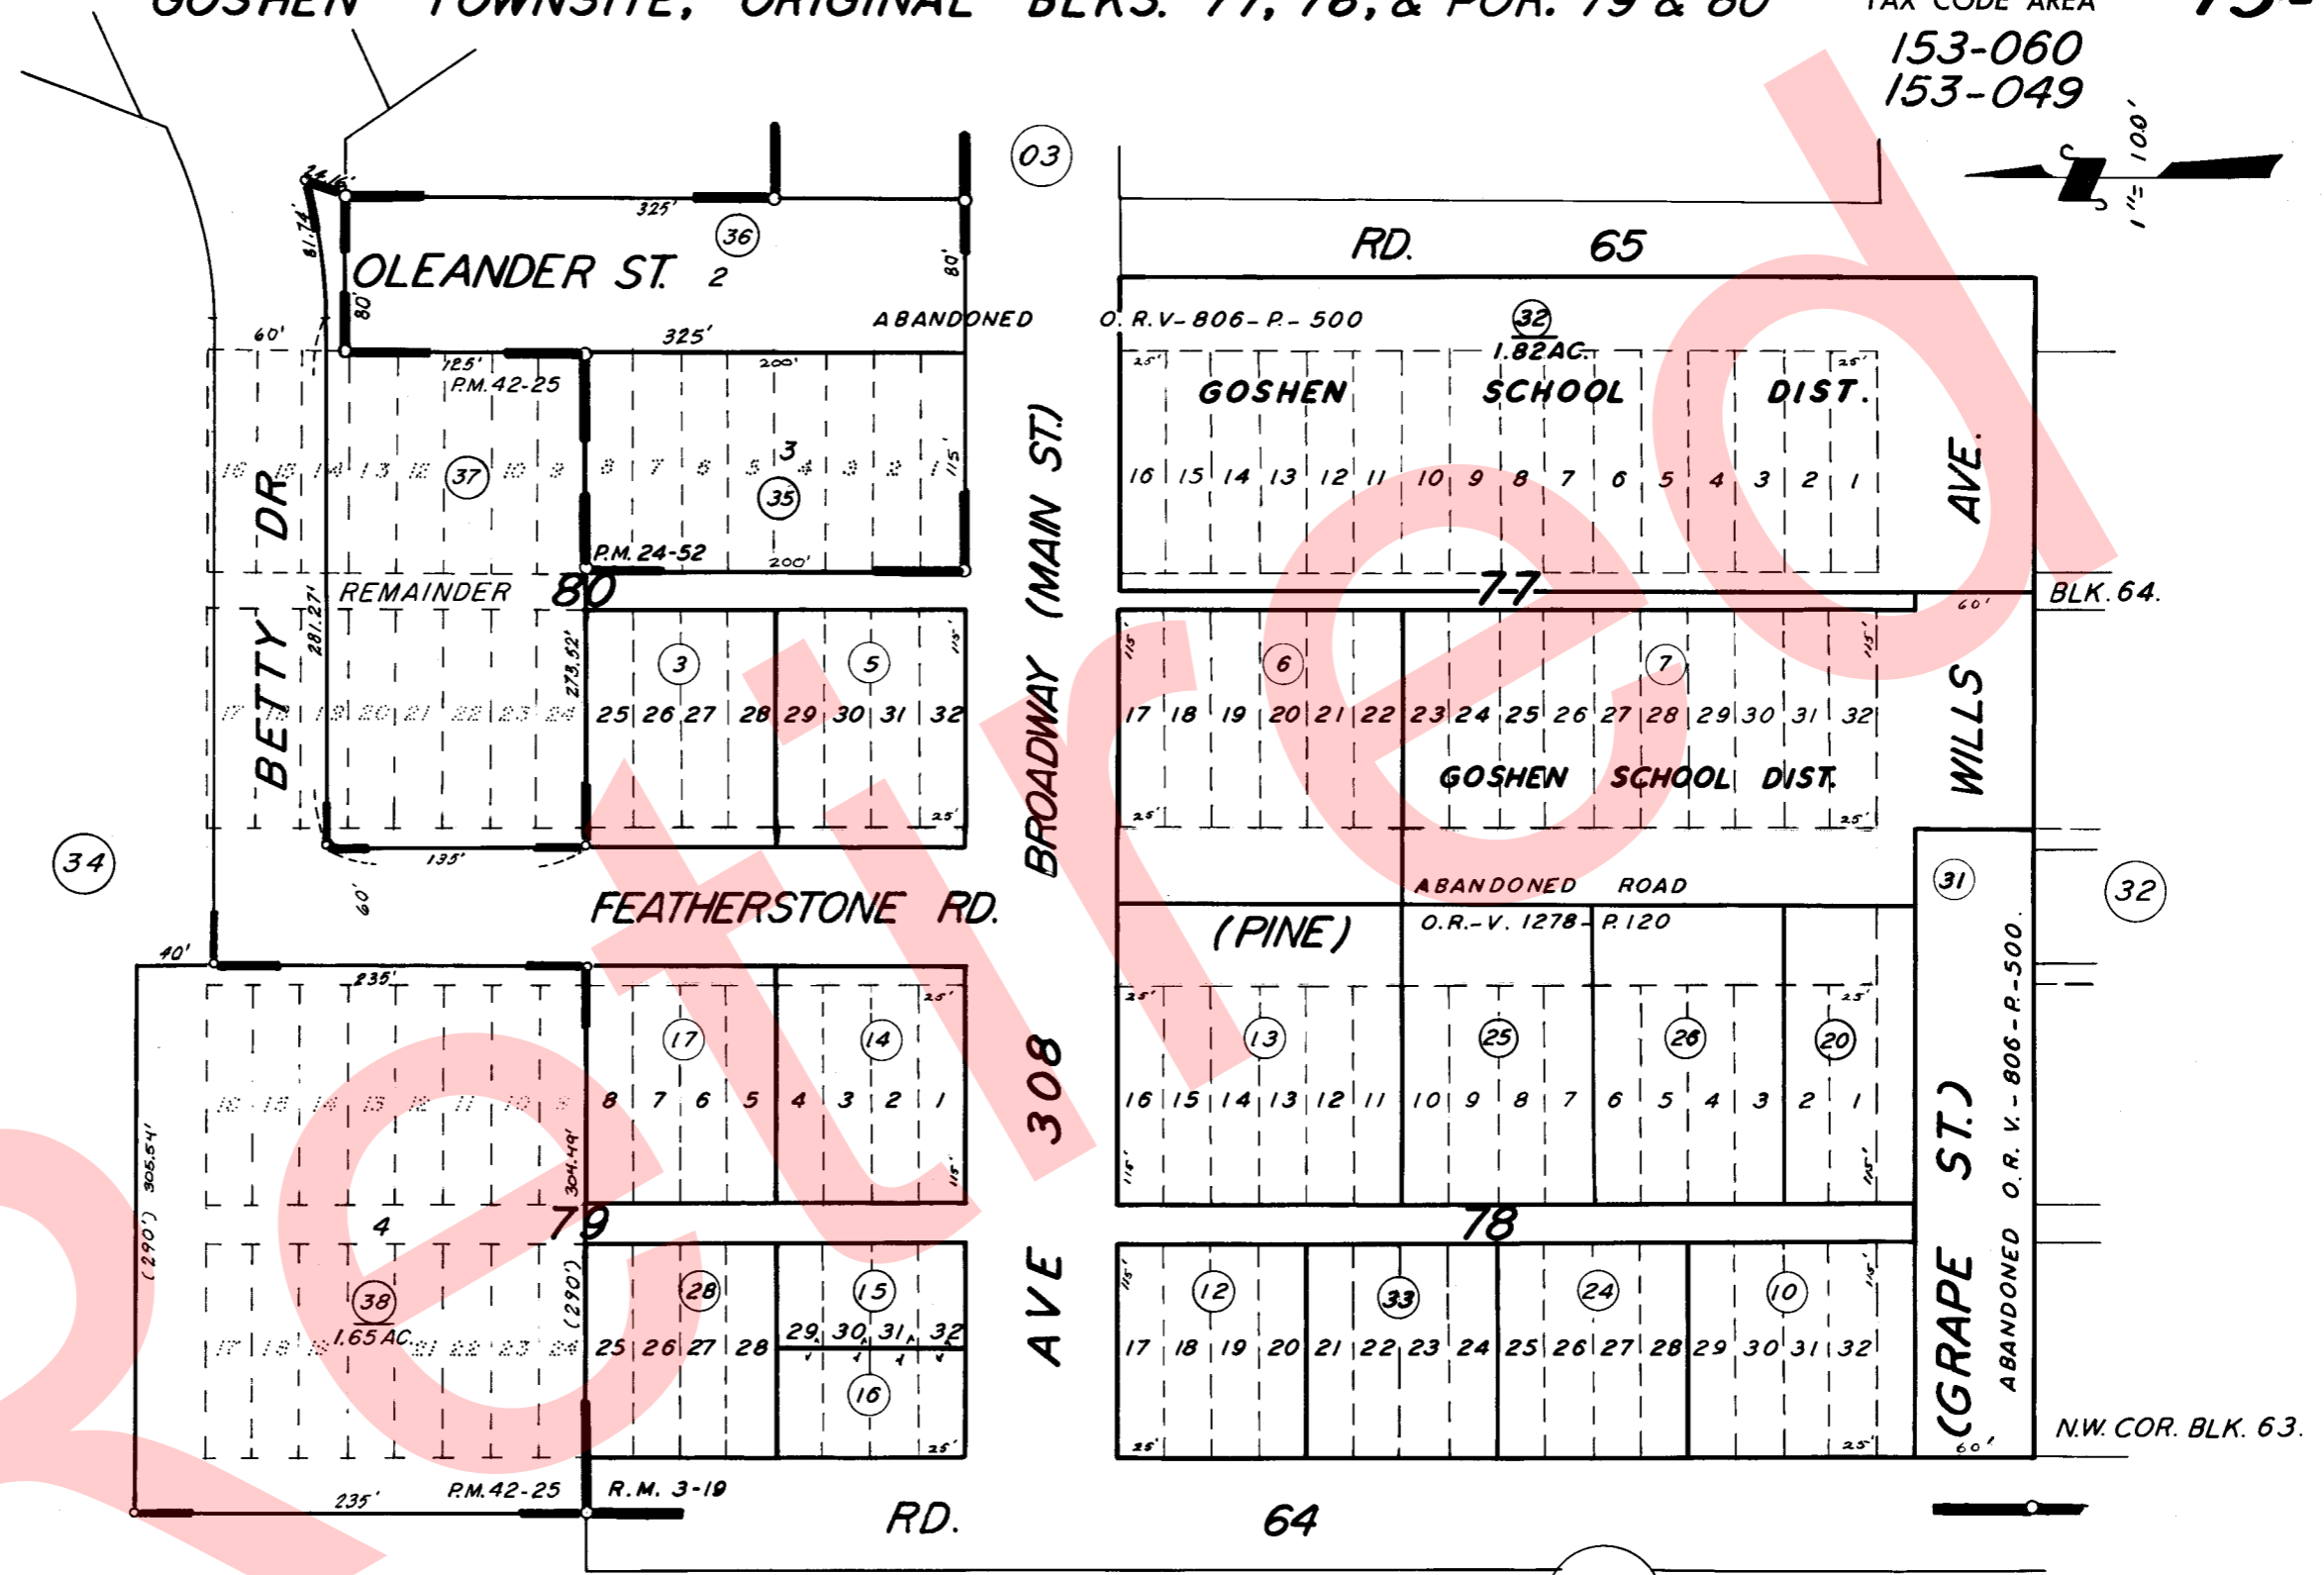

POR. GOSHEN TOWNSITE R.M. 3-19
 POR. PARCEL MAP 2351 P.M. 24-52
 POR. PARCEL MAP 4121 P.M. 42-25

NOTE: ABANDONMENT REDUCING MOST 80' STREETS
 TO 60' & 100' STREETS TO 80' RECORDED IN VOL.
 2184, PG. 390 QR.

ASSESSOR'S MAPS BK. 75, PG. 33.
 COUNTY OF TULARE, CALIF.

NOTE - ASSESSOR'S BLOCK NUMBERS SHOWN IN ELLIPSES
 ASSESSOR'S PARCEL NUMBERS SHOWN IN CIRCLES