


DISCLAIMER
 THIS MAP WAS PREPARED FOR LOCAL PROPERTY ASSESSMENT PURPOSES ONLY. THE PARCELS SHOWN HEREON MAY NOT COMPLY WITH STATE AND LOCAL SUBDIVISION ORDINANCES. NO LIABILITY IS ASSUMED FOR THE USE OF THE INFORMATION HEREON.

REVISED: 02/04/2010
 REASON: 1975-0010358
 CAD TECH: LLB

GOSHEN TOWNSITE, ORIGINAL BLKS. 77, 78, & POR. 79 & 80

TAX CODE AREA **075-33**

153-060
 153-049

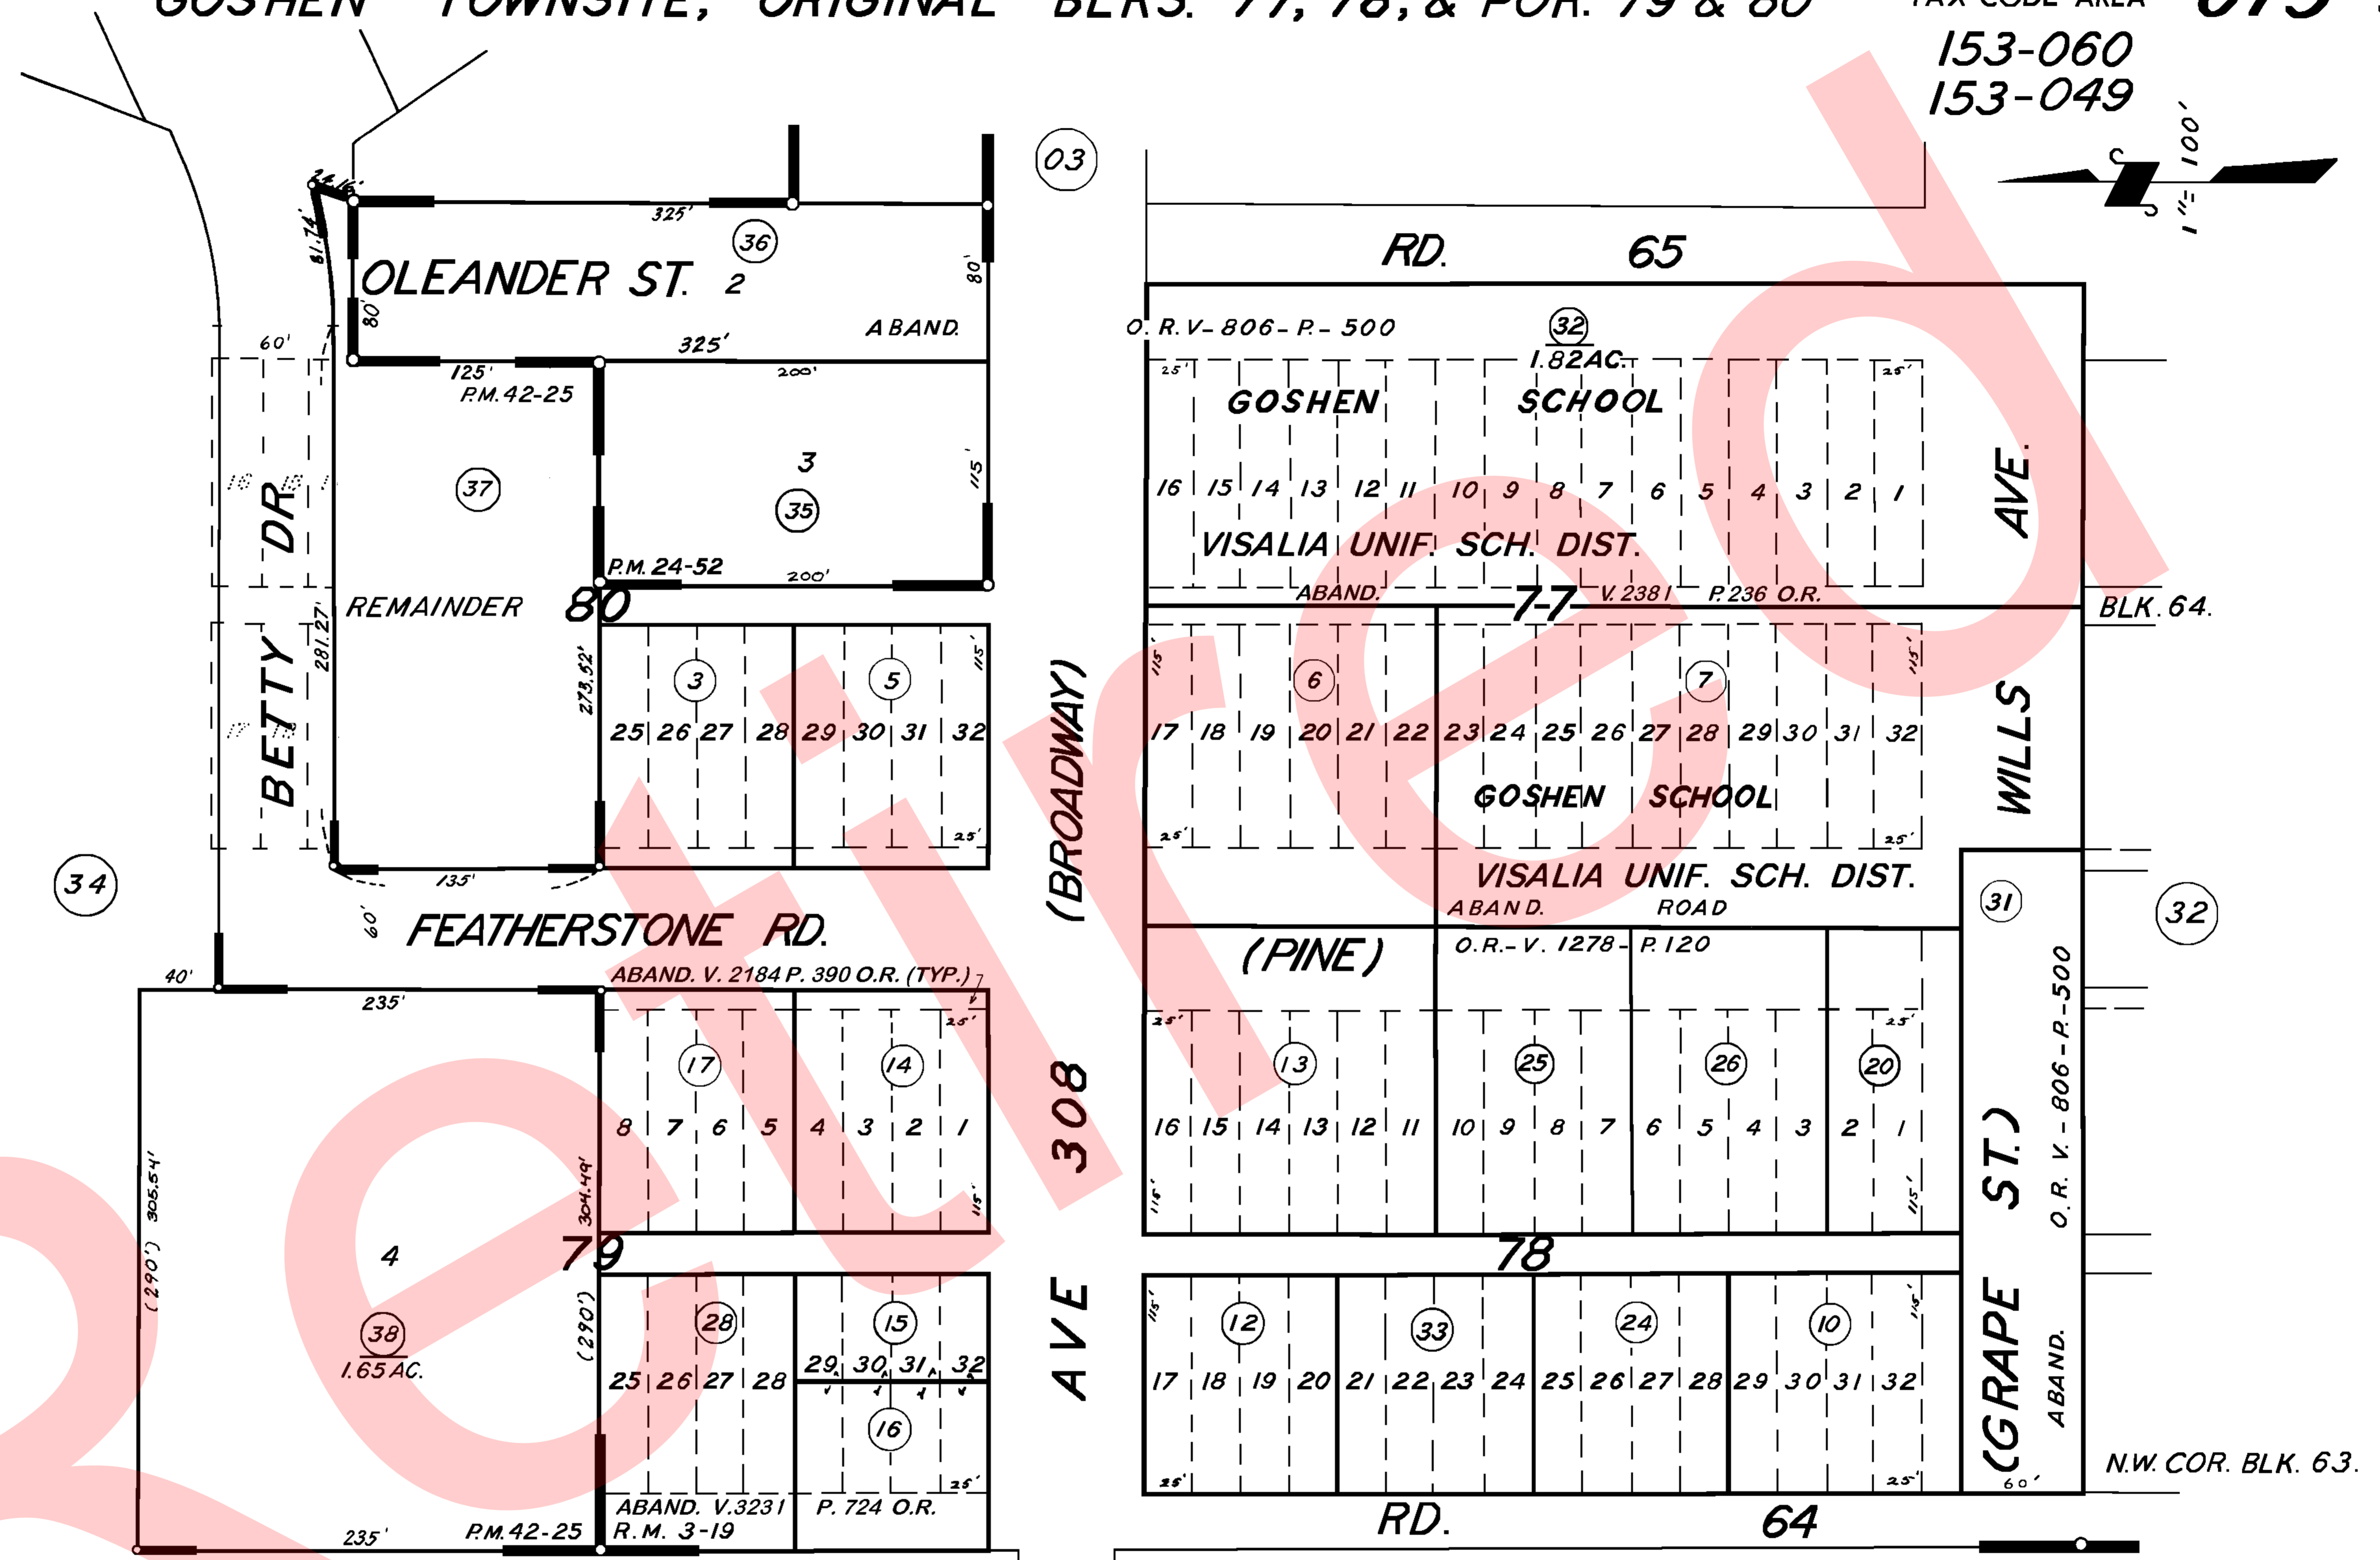

POR. GOSHEN TOWNSITE, R.M. 3-19 & 1-37
 POR. PARCEL MAP NO. 2351, P.M. 24-52
 POR. PARCEL MAP NO. 4121, P.M. 42-25

ASSESSOR'S MAPS BK. 075, PG. 33.
 COUNTY OF TULARE, CALIF.

NOTE — ASSESSOR'S BLOCK NUMBERS SHOWN IN ELLIPSES
 ASSESSOR'S PARCEL NUMBERS SHOWN IN CIRCLES

