


**DISCLAIMER**  
 THIS MAP WAS PREPARED FOR LOCAL PROPERTY ASSESSMENT PURPOSES ONLY. THE PARCELS SHOWN HEREON MAY NOT COMPLY WITH STATE AND LOCAL SUBDIVISION ORDINANCES. NO LIABILITY IS ASSUMED FOR THE USE OF THE INFORMATION HEREON. R & T CODE SEC. 327, 408.3, ETC.  
 REVISED: 12/22/2015  
 REASON: 2015-0065967  
 CAD TECH: GL

GOSHEN TOWNSITE, ORIGINAL BLKS. 77, 78, & POR. 79 & 80

TAX CODE AREA **075-33**

153-060  
 153-049

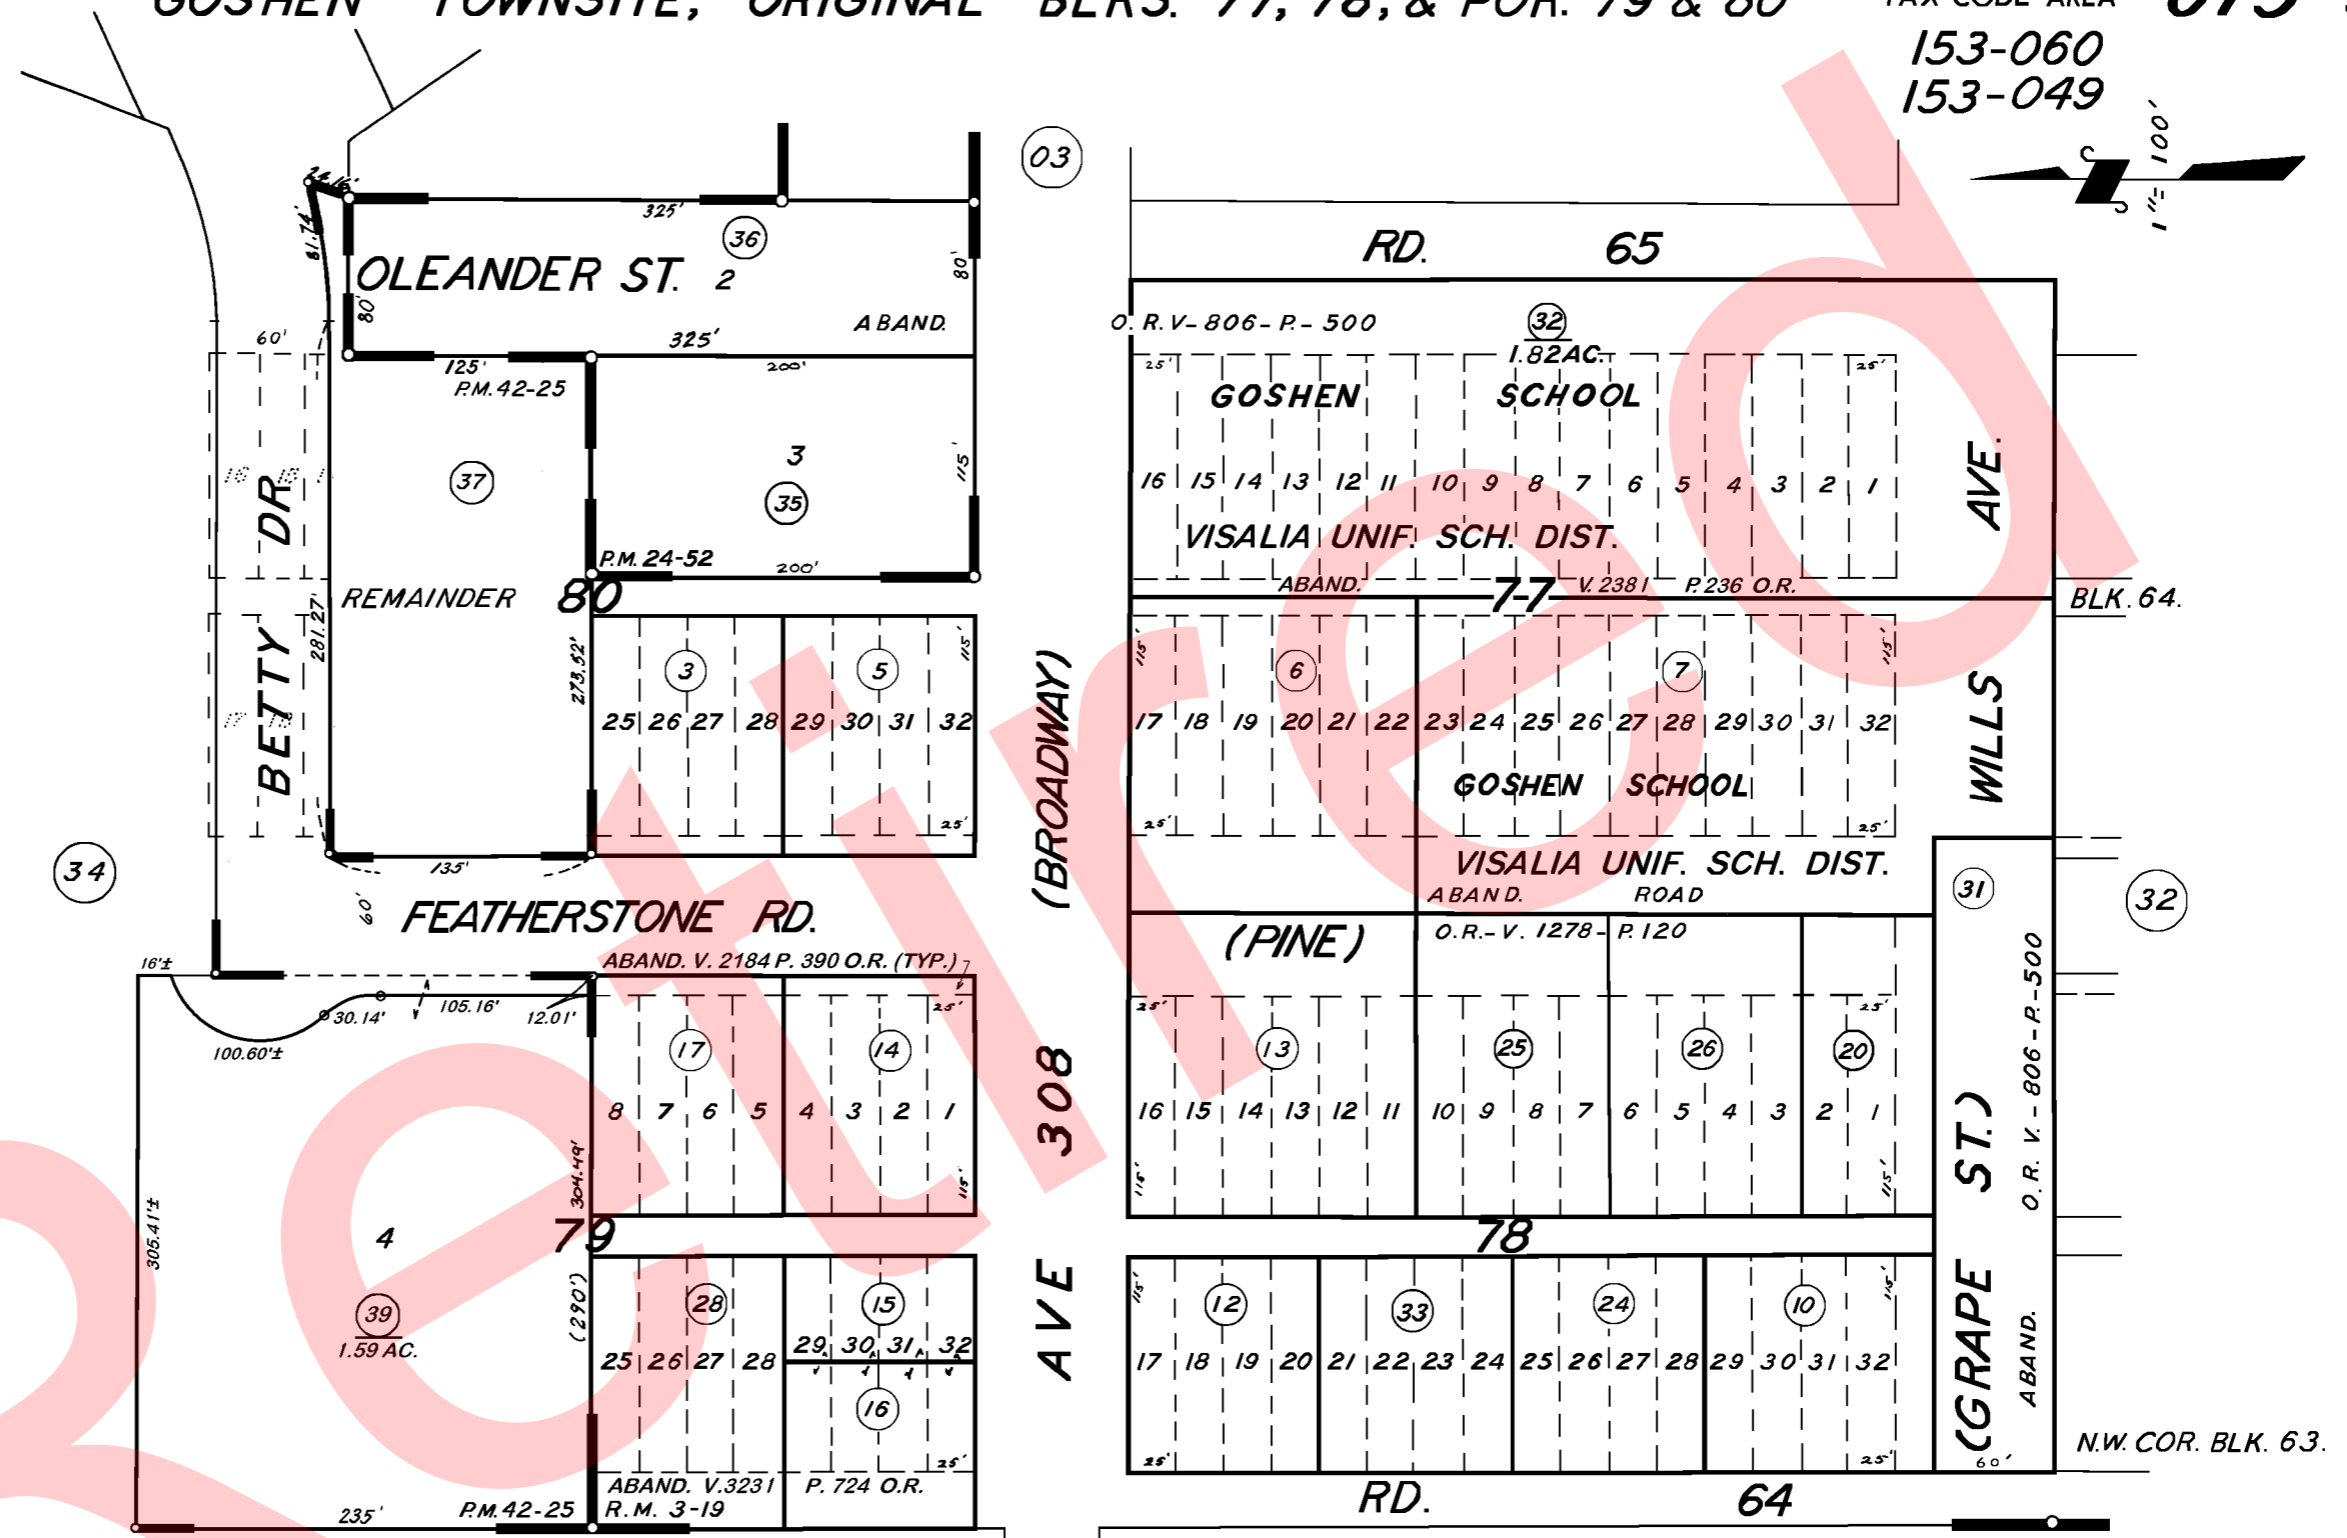

POR. GOSHEN TOWNSITE, R.M. 3-19 & 1-37  
 POR. PARCEL MAP NO. 2351, P.M. 24-52  
 POR. PARCEL MAP NO. 4121, P.M. 42-25

ASSESSOR'S MAPS BK. 075, PG. 33.  
 COUNTY OF TULARE, CALIF.

NOTE - ASSESSOR'S BLOCK NUMBERS SHOWN IN ELLIPSES  
 ASSESSOR'S PARCEL NUMBERS SHOWN IN CIRCLES

