


DISCLAIMER
 THIS MAP WAS PREPARED FOR LOCAL PROPERTY ASSESSMENT PURPOSES ONLY. THE PARCELS SHOWN HEREON MAY NOT COMPLY WITH STATE AND LOCAL SUBDIVISION ORDINANCES. NO LIABILITY IS ASSUMED FOR THE USE OF THE INFORMATION HEREON. R & T CODE SEC. 327, 408.3, ETC.
 REVISED: 11/30/2016
 REASON: 2015-0056894
 CAD TECH: ARL

153-060
 153-049

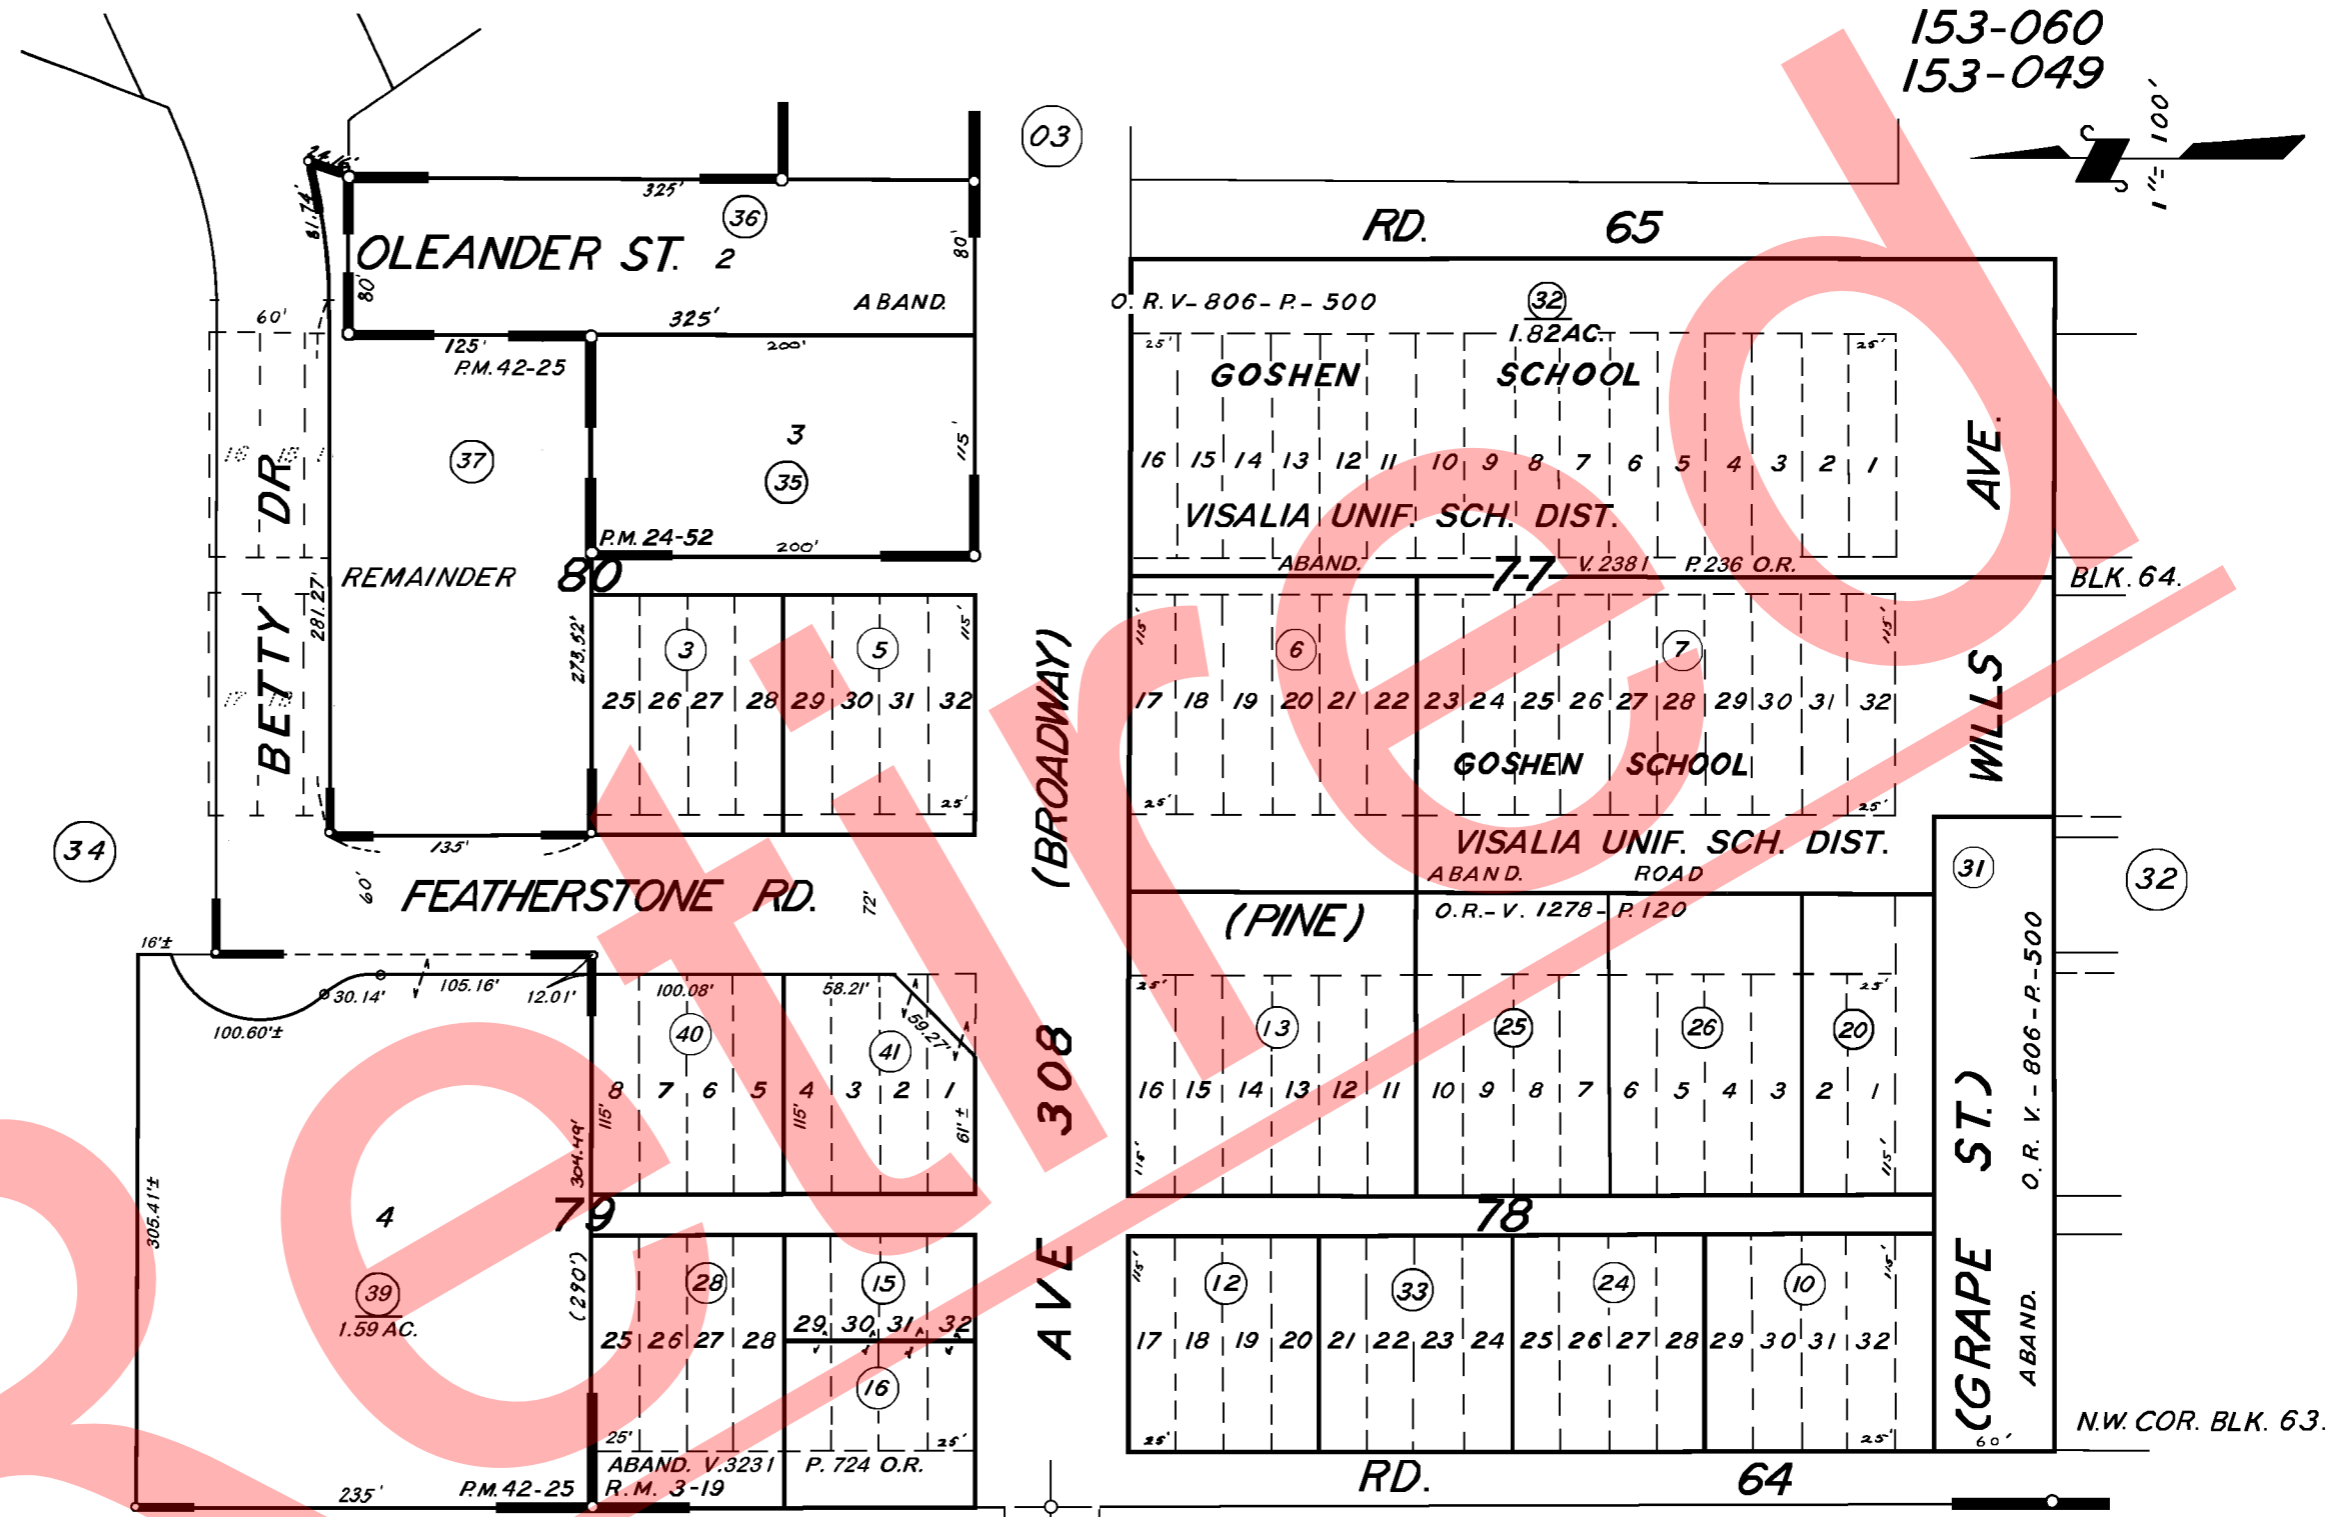

POR. GOSHEN TOWNSITE, R.M. 3-19 & 1-37
 POR. PARCEL MAP NO. 2351, P.M. 24-52
 POR. PARCEL MAP NO. 4121, P.M. 42-25

BK.73

VICINITY OF GOSHEN
 ASSESSOR'S MAPS BK. 075, PG. 33.
 COUNTY OF TULARE, CALIF.

NOTE - ASSESSOR'S BLOCK NUMBERS SHOWN IN ELLIPSES
 ASSESSOR'S PARCEL NUMBERS SHOWN IN CIRCLES

