



E1/2 OF NE1/4 SEC.24, T.18S., R.23E., M.D.B.&M.

Tax Area Codes 075-34

153-063
153-067
153-115

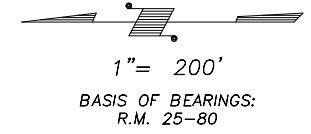

DISCLAIMER
THIS MAP WAS PREPARED FOR LOCAL PROPERTY ASSESSMENT PURPOSES ONLY AND THE PARCELS SHOWN HEREON MAY NOT COMPLY WITH STATE AND LOCAL SUBDIVISION ORDINANCES, AND NO LIABILITY IS ASSUMED FOR THE USE OF THE INFORMATION SHOWN HEREON.

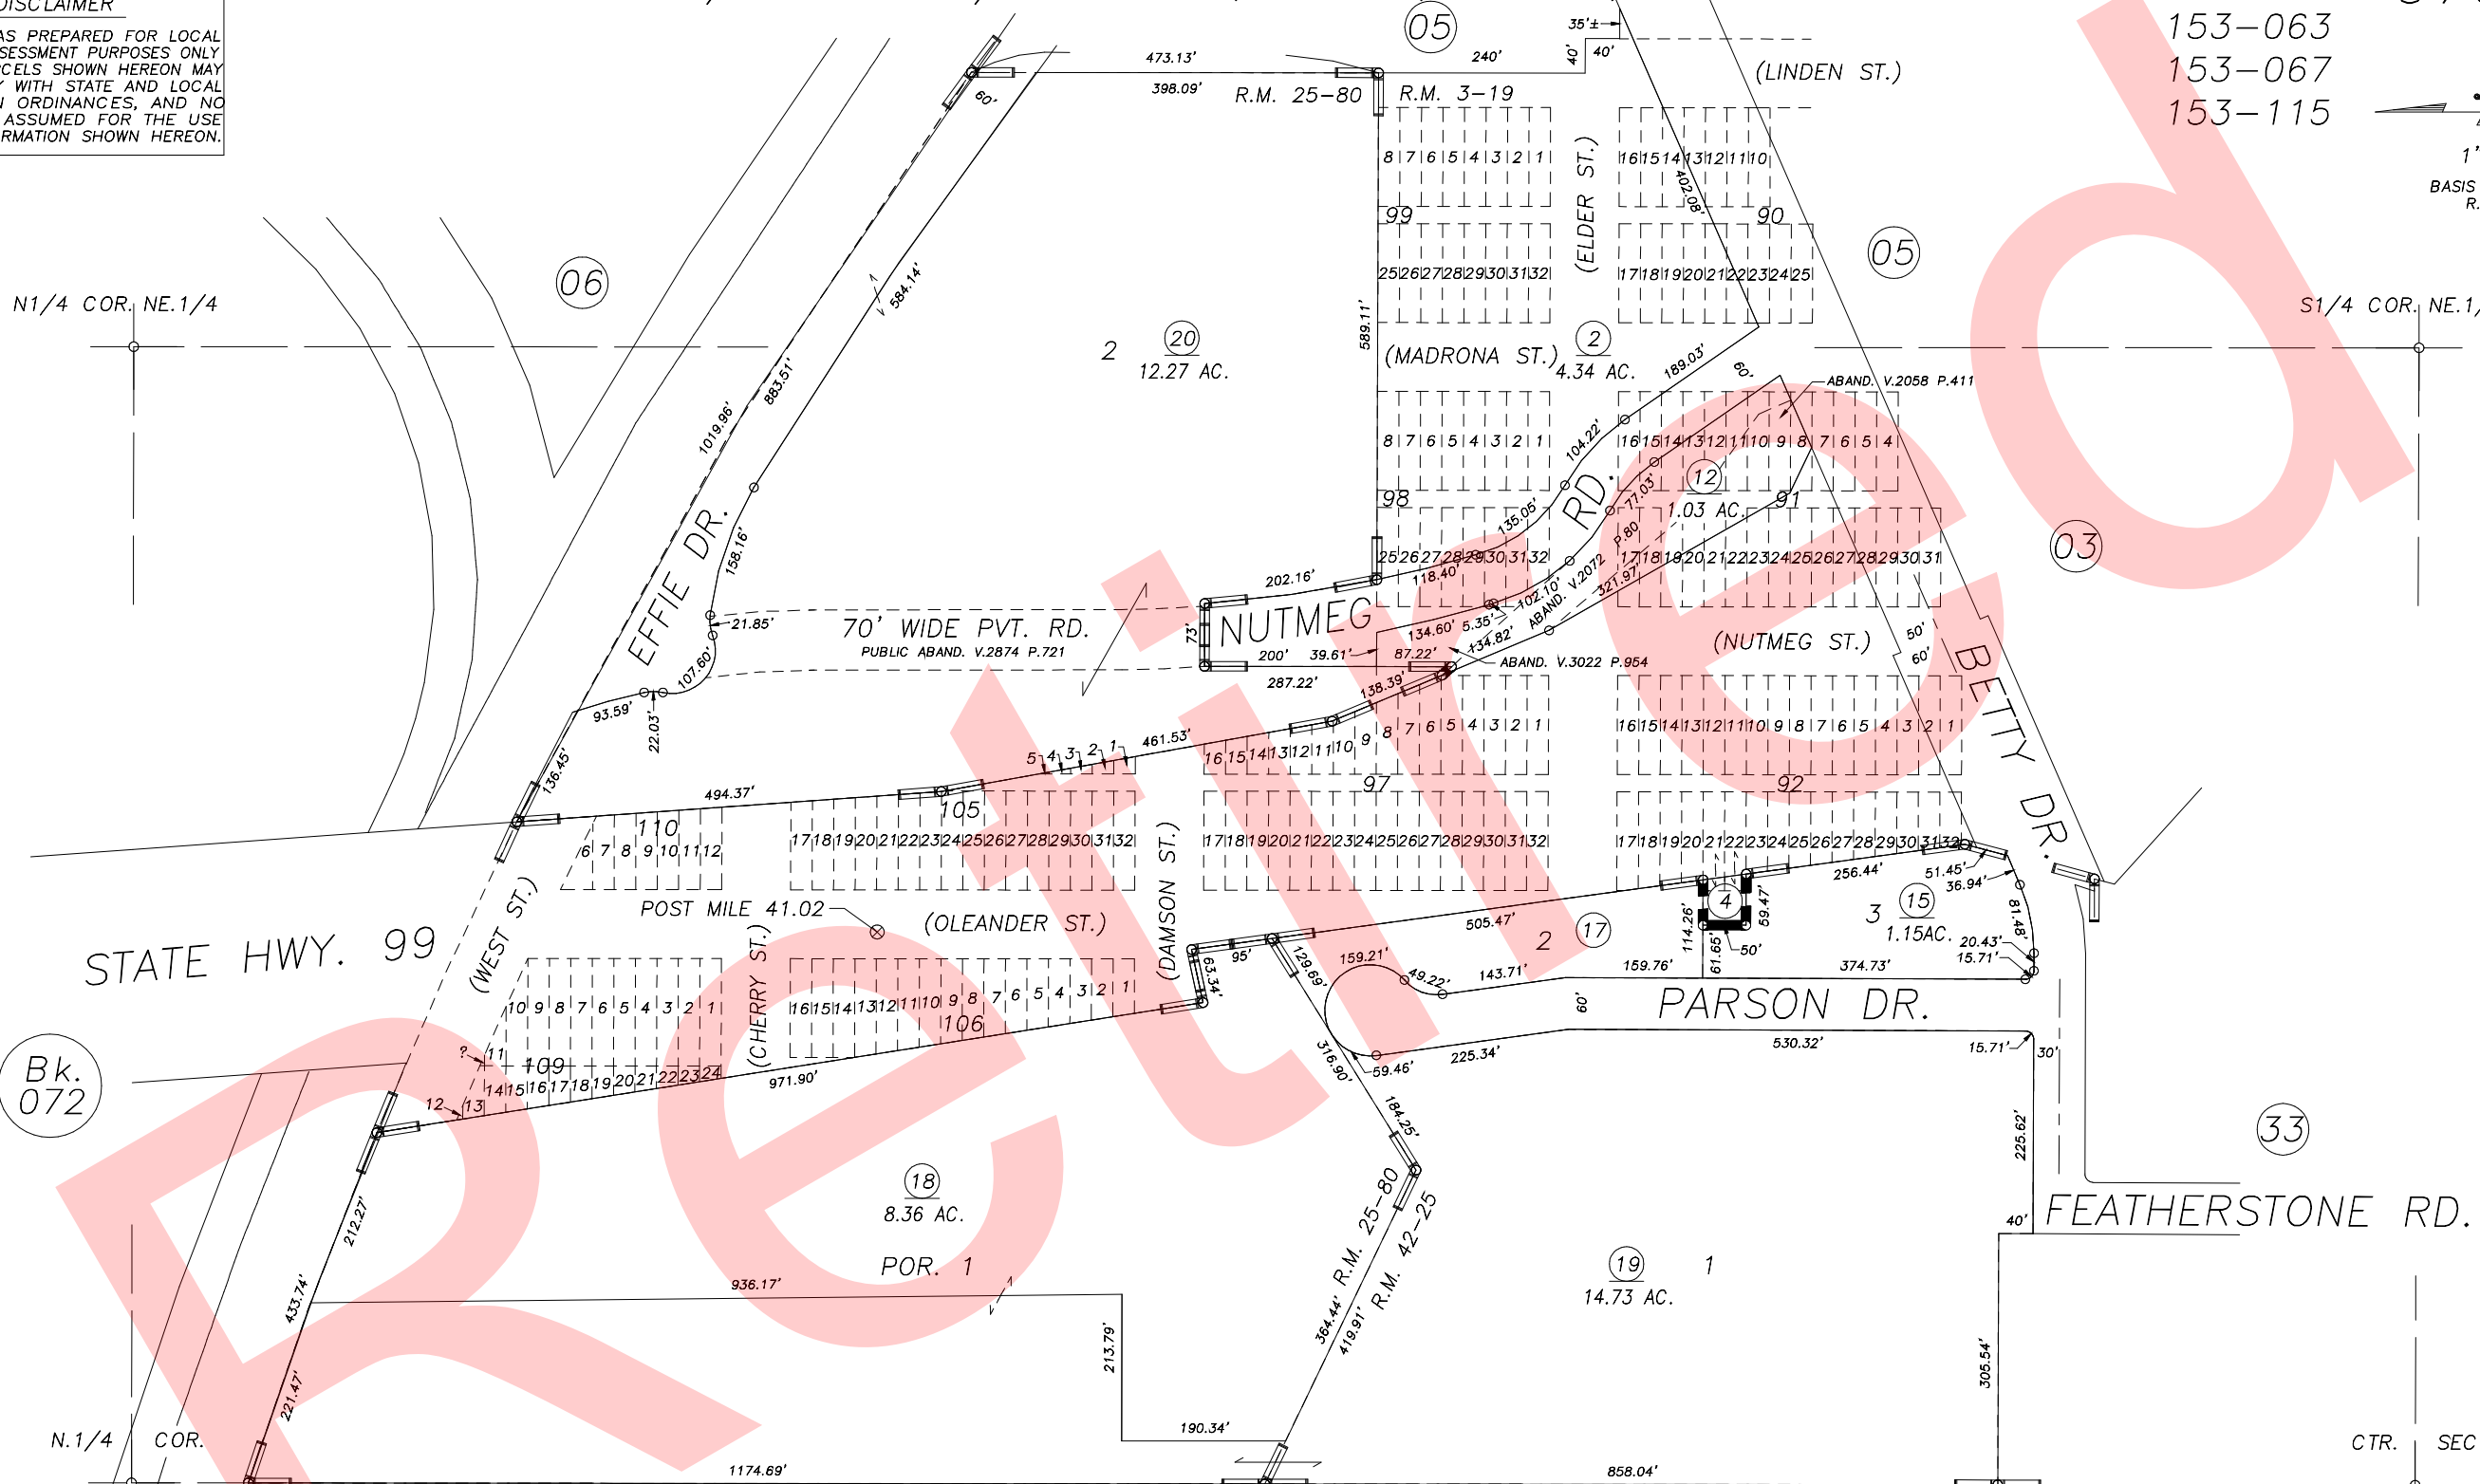

N1/4 COR. NE.1/4

S1/4 COR. NE.1/4

STATE HWY. 99

Bk. 072

Bk. 073

POR. GOSHEN TOWNSITE, R.M. 3-19
POR. REVERSION TO ACREAGE, R.M. 25-80
POR. PARCEL MAP NO. 4121, P.M. 42-25

VICINITY OF GOSHEN
ASSESSOR'S MAPS BK.075 , PG.34
COUNTY OF TULARE, CALIFORNIA, U.S.A.