



E1/2 OF NE1/4 SEC.24, T.18S., R.23E., M.D.B.&M.

Tax Area Codes 075-34

153-063
153-067
153-115

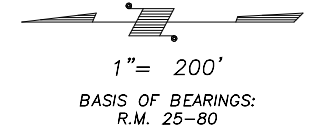

DISCLAIMER
THIS MAP WAS PREPARED FOR LOCAL PROPERTY ASSESSMENT PURPOSES ONLY AND THE PARCELS SHOWN HEREON MAY NOT COMPLY WITH STATE AND LOCAL SUBDIVISION ORDINANCES, AND NO LIABILITY IS ASSUMED FOR THE USE OF THE INFORMATION SHOWN HEREON.

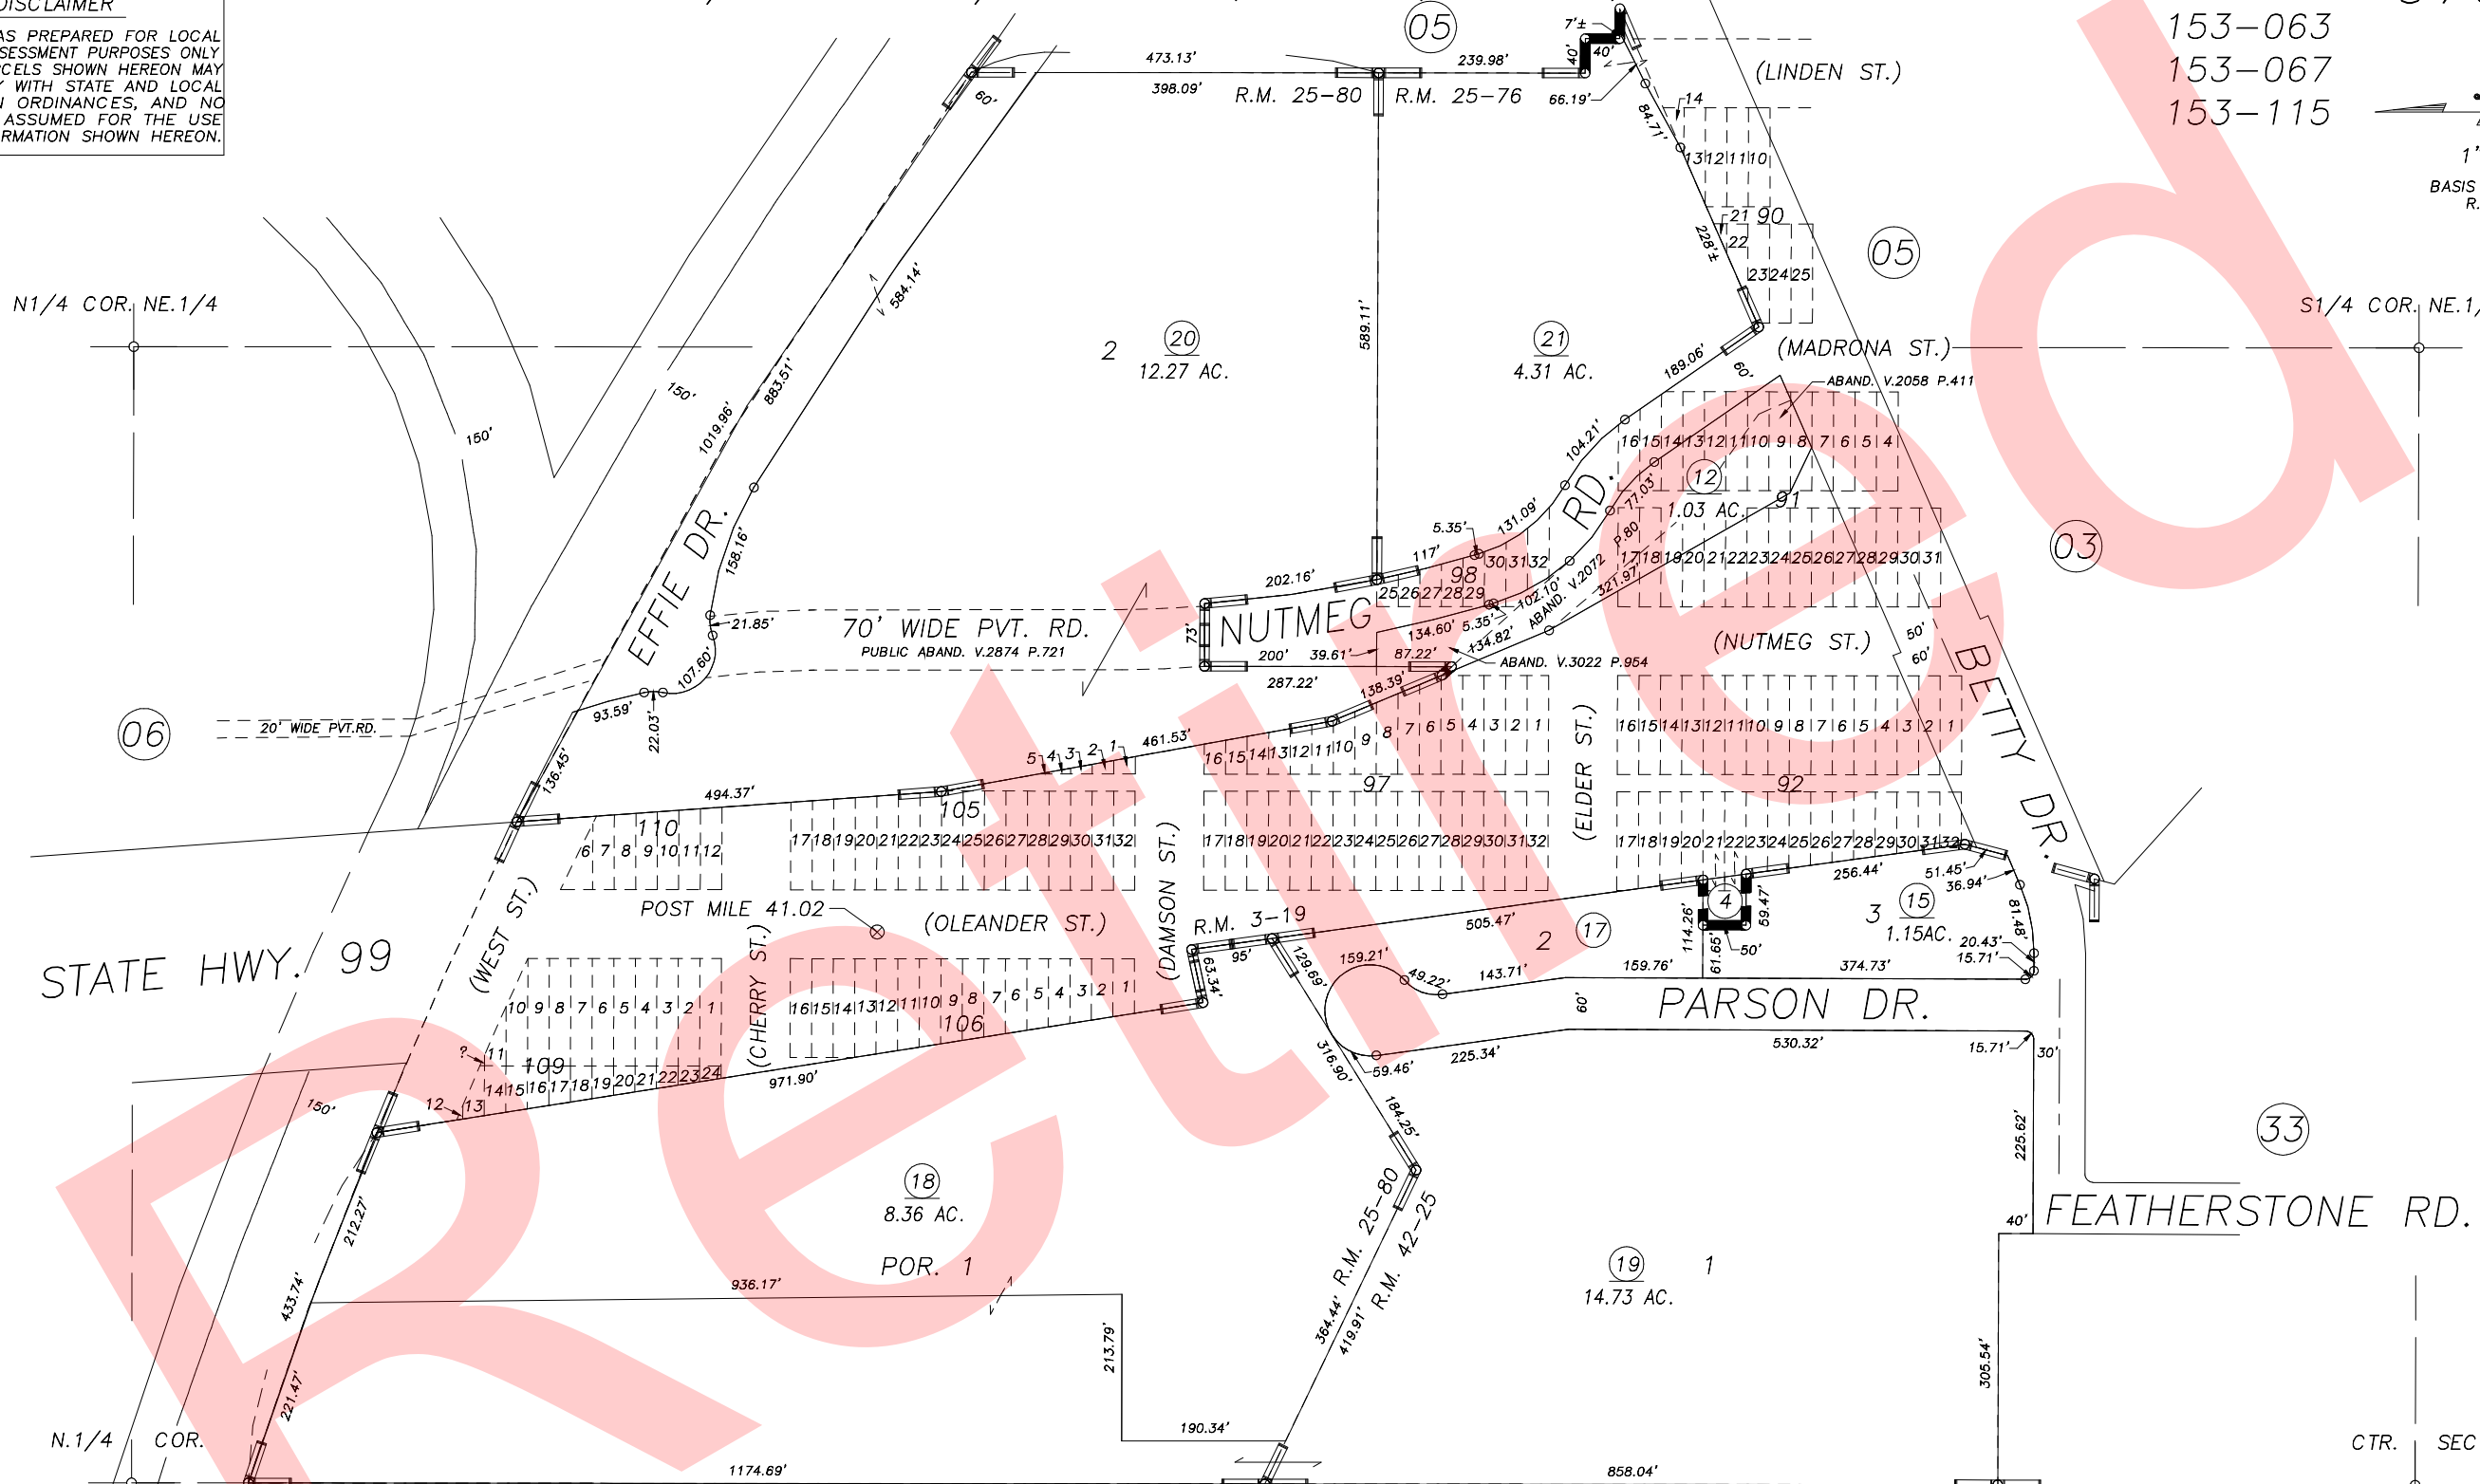

POR. GOSHEN TOWNSITE, R.M. 3-19
REVERSION TO ACREAGE, R.M. 25-76
POR. REVERSION TO ACREAGE, R.M. 25-80
POR. PARCEL MAP NO. 4121, P.M. 42-25

Bk. 073

VICINITY OF GOSHEN
ASSESSOR'S MAPS BK.075 , PG.34
COUNTY OF TULARE, CALIFORNIA, U.S.A.

NOTE: Assessor's Parcel Numbers Shown in Circles
Assessor's Block Numbers Shown in Ellipses

1	123	2010-0045451	06/29/2011	LLB
		REVISION	DATE	TECH