


W1/2 OF NE1/4 SEC.24, T.18S., R.23E., M.D.B.&M.

Tax Area Codes 075-34


153-063
153-067
153-115

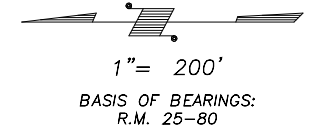

DISCLAIMER
THIS MAP WAS PREPARED FOR LOCAL PROPERTY ASSESSMENT PURPOSES ONLY AND THE PARCELS SHOWN HEREON MAY NOT COMPLY WITH STATE AND LOCAL SUBDIVISION ORDINANCES, AND NO LIABILITY IS ASSUMED FOR THE USE OF THE INFORMATION SHOWN HEREON. R & T CODE SEC. 327, 408.3, ETC

N1/4 COR. NE.1/4

S1/4 COR. NE.1/4

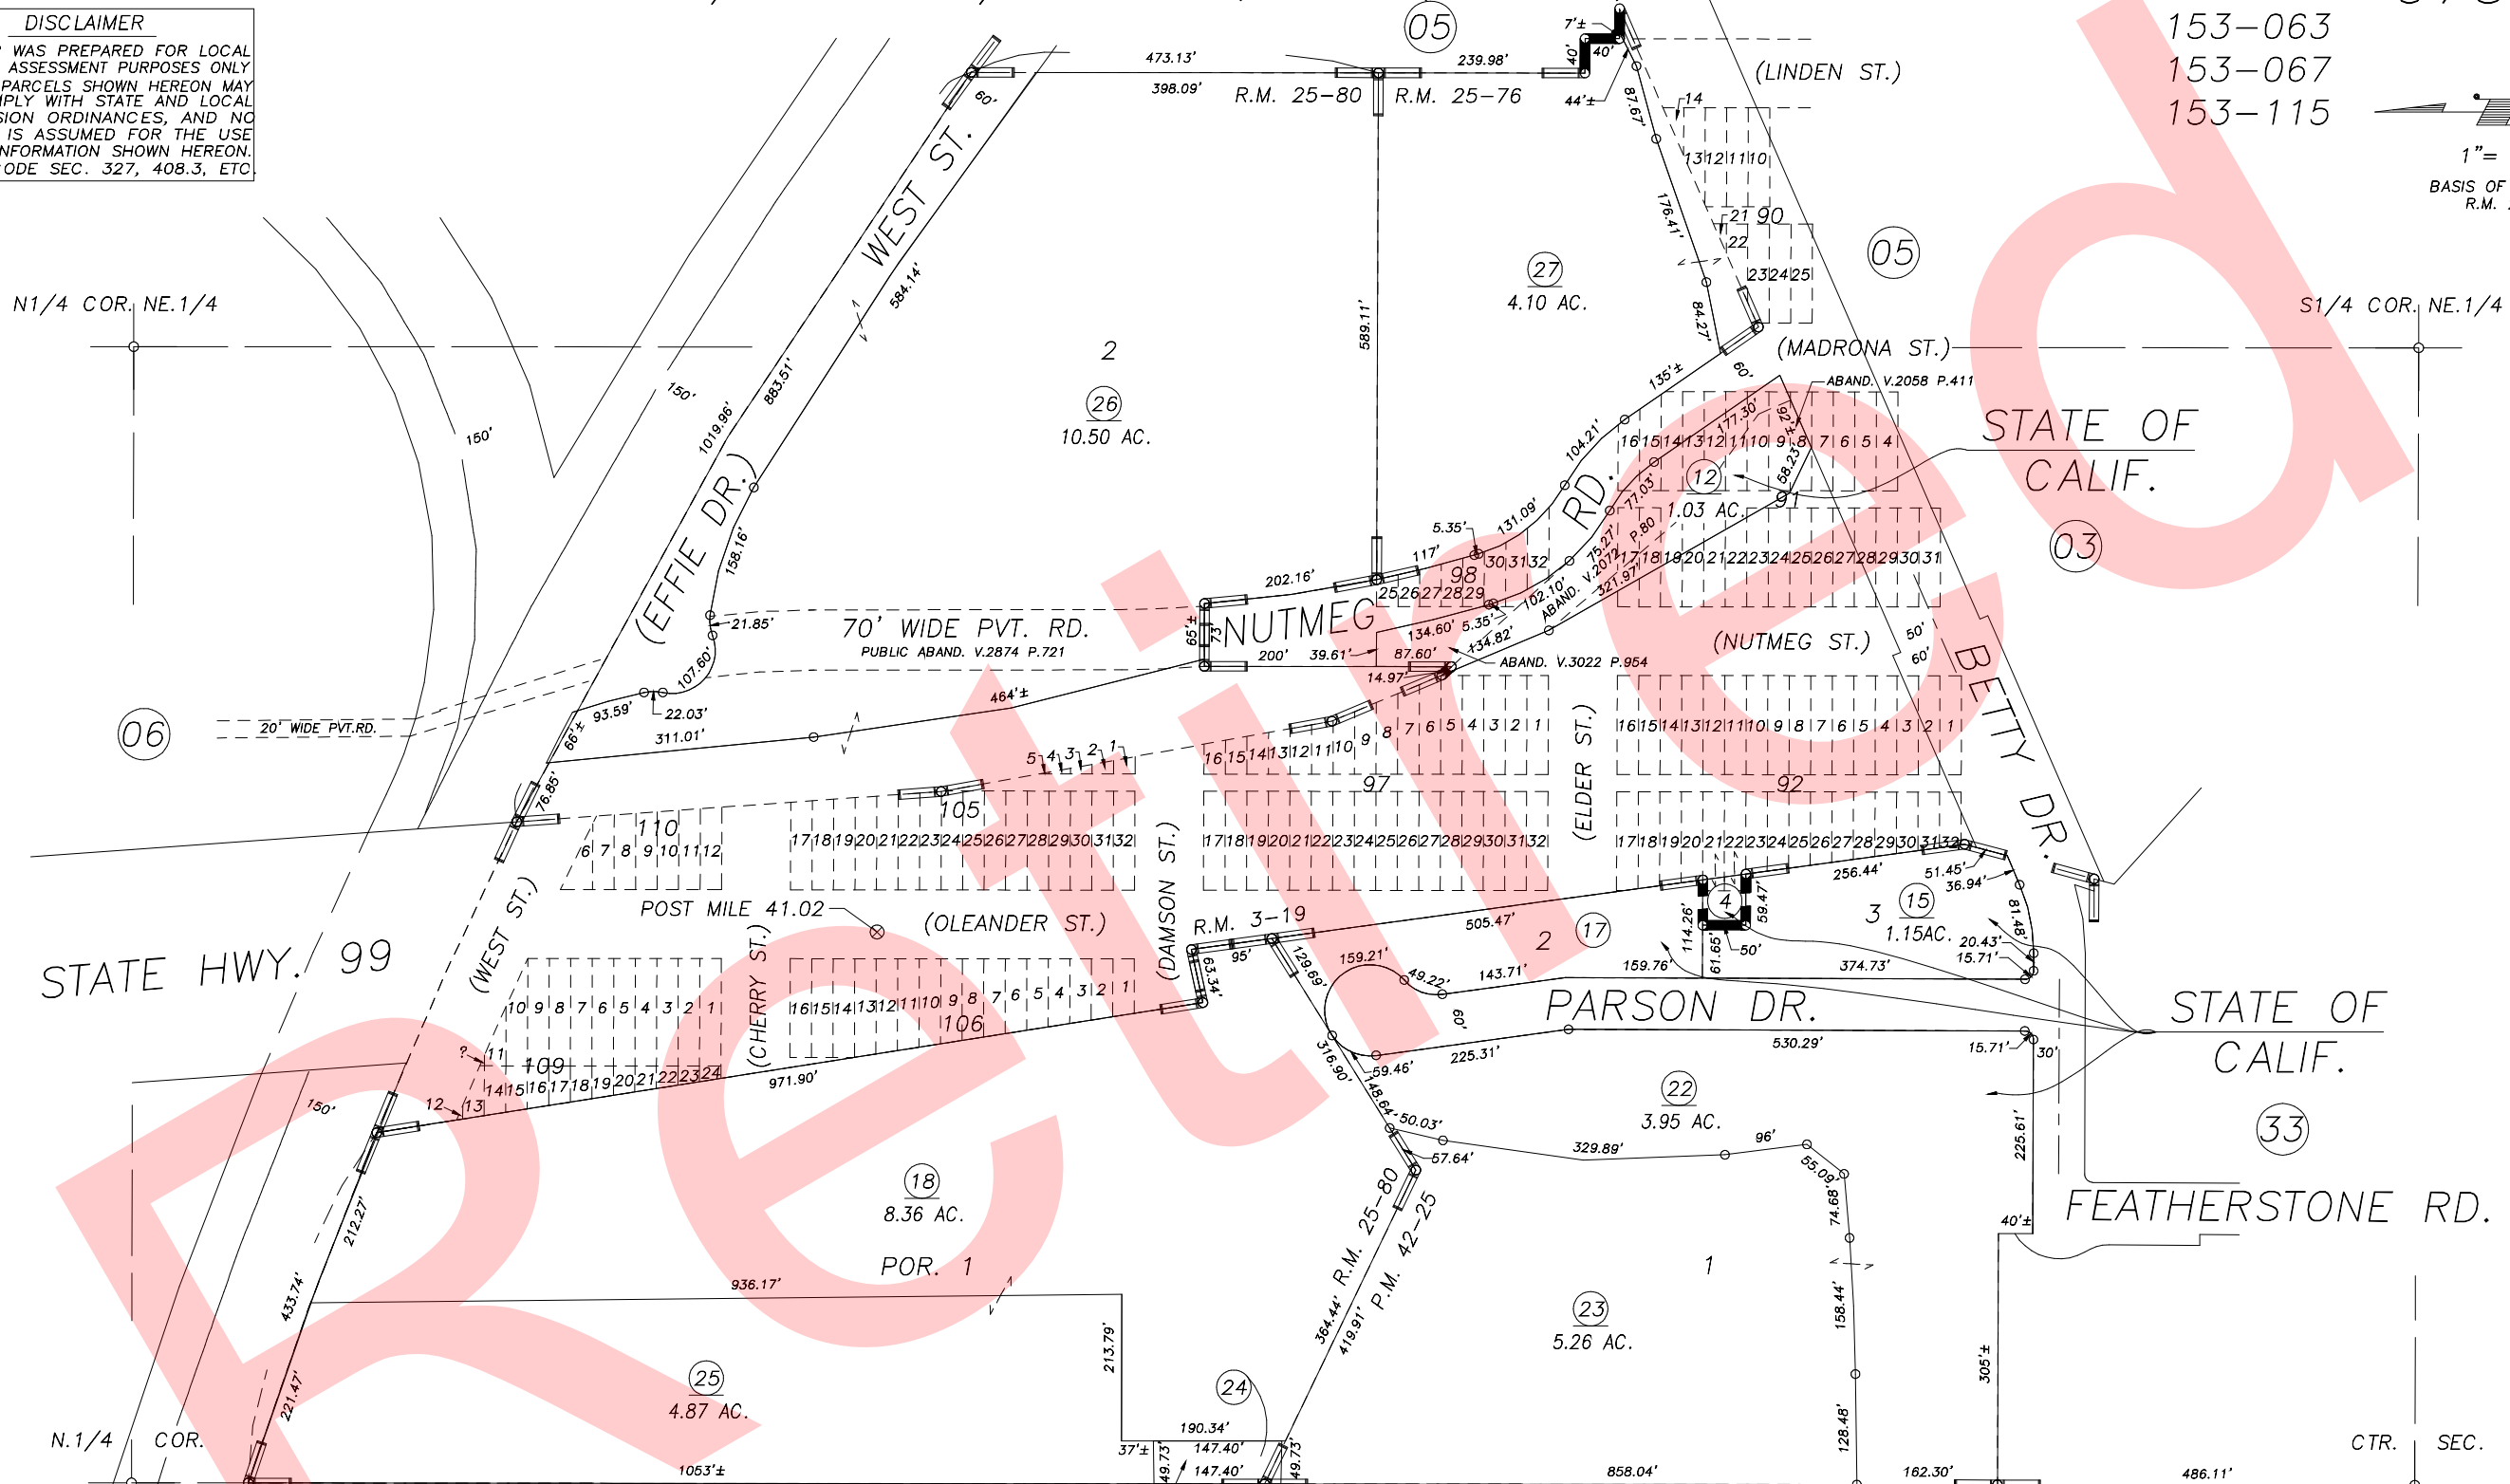

STATE HWY. 99

STATE OF CALIF.

FEATHERSTONE RD.

POR. GOSHEN TOWNSITE, R.M. 3-19
REVERSION TO ACREAGE, R.M. 25-76
POR. REVERSION TO ACREAGE, R.M. 25-80
POR. PARCEL MAP NO. 4121, P.M. 42-25

STATE OF CALIF.

Bk. 073

VICINITY OF GOSHEN
ASSESSOR'S MAPS BK.075 , PG.34
COUNTY OF TULARE, CALIFORNIA, U.S.A.