
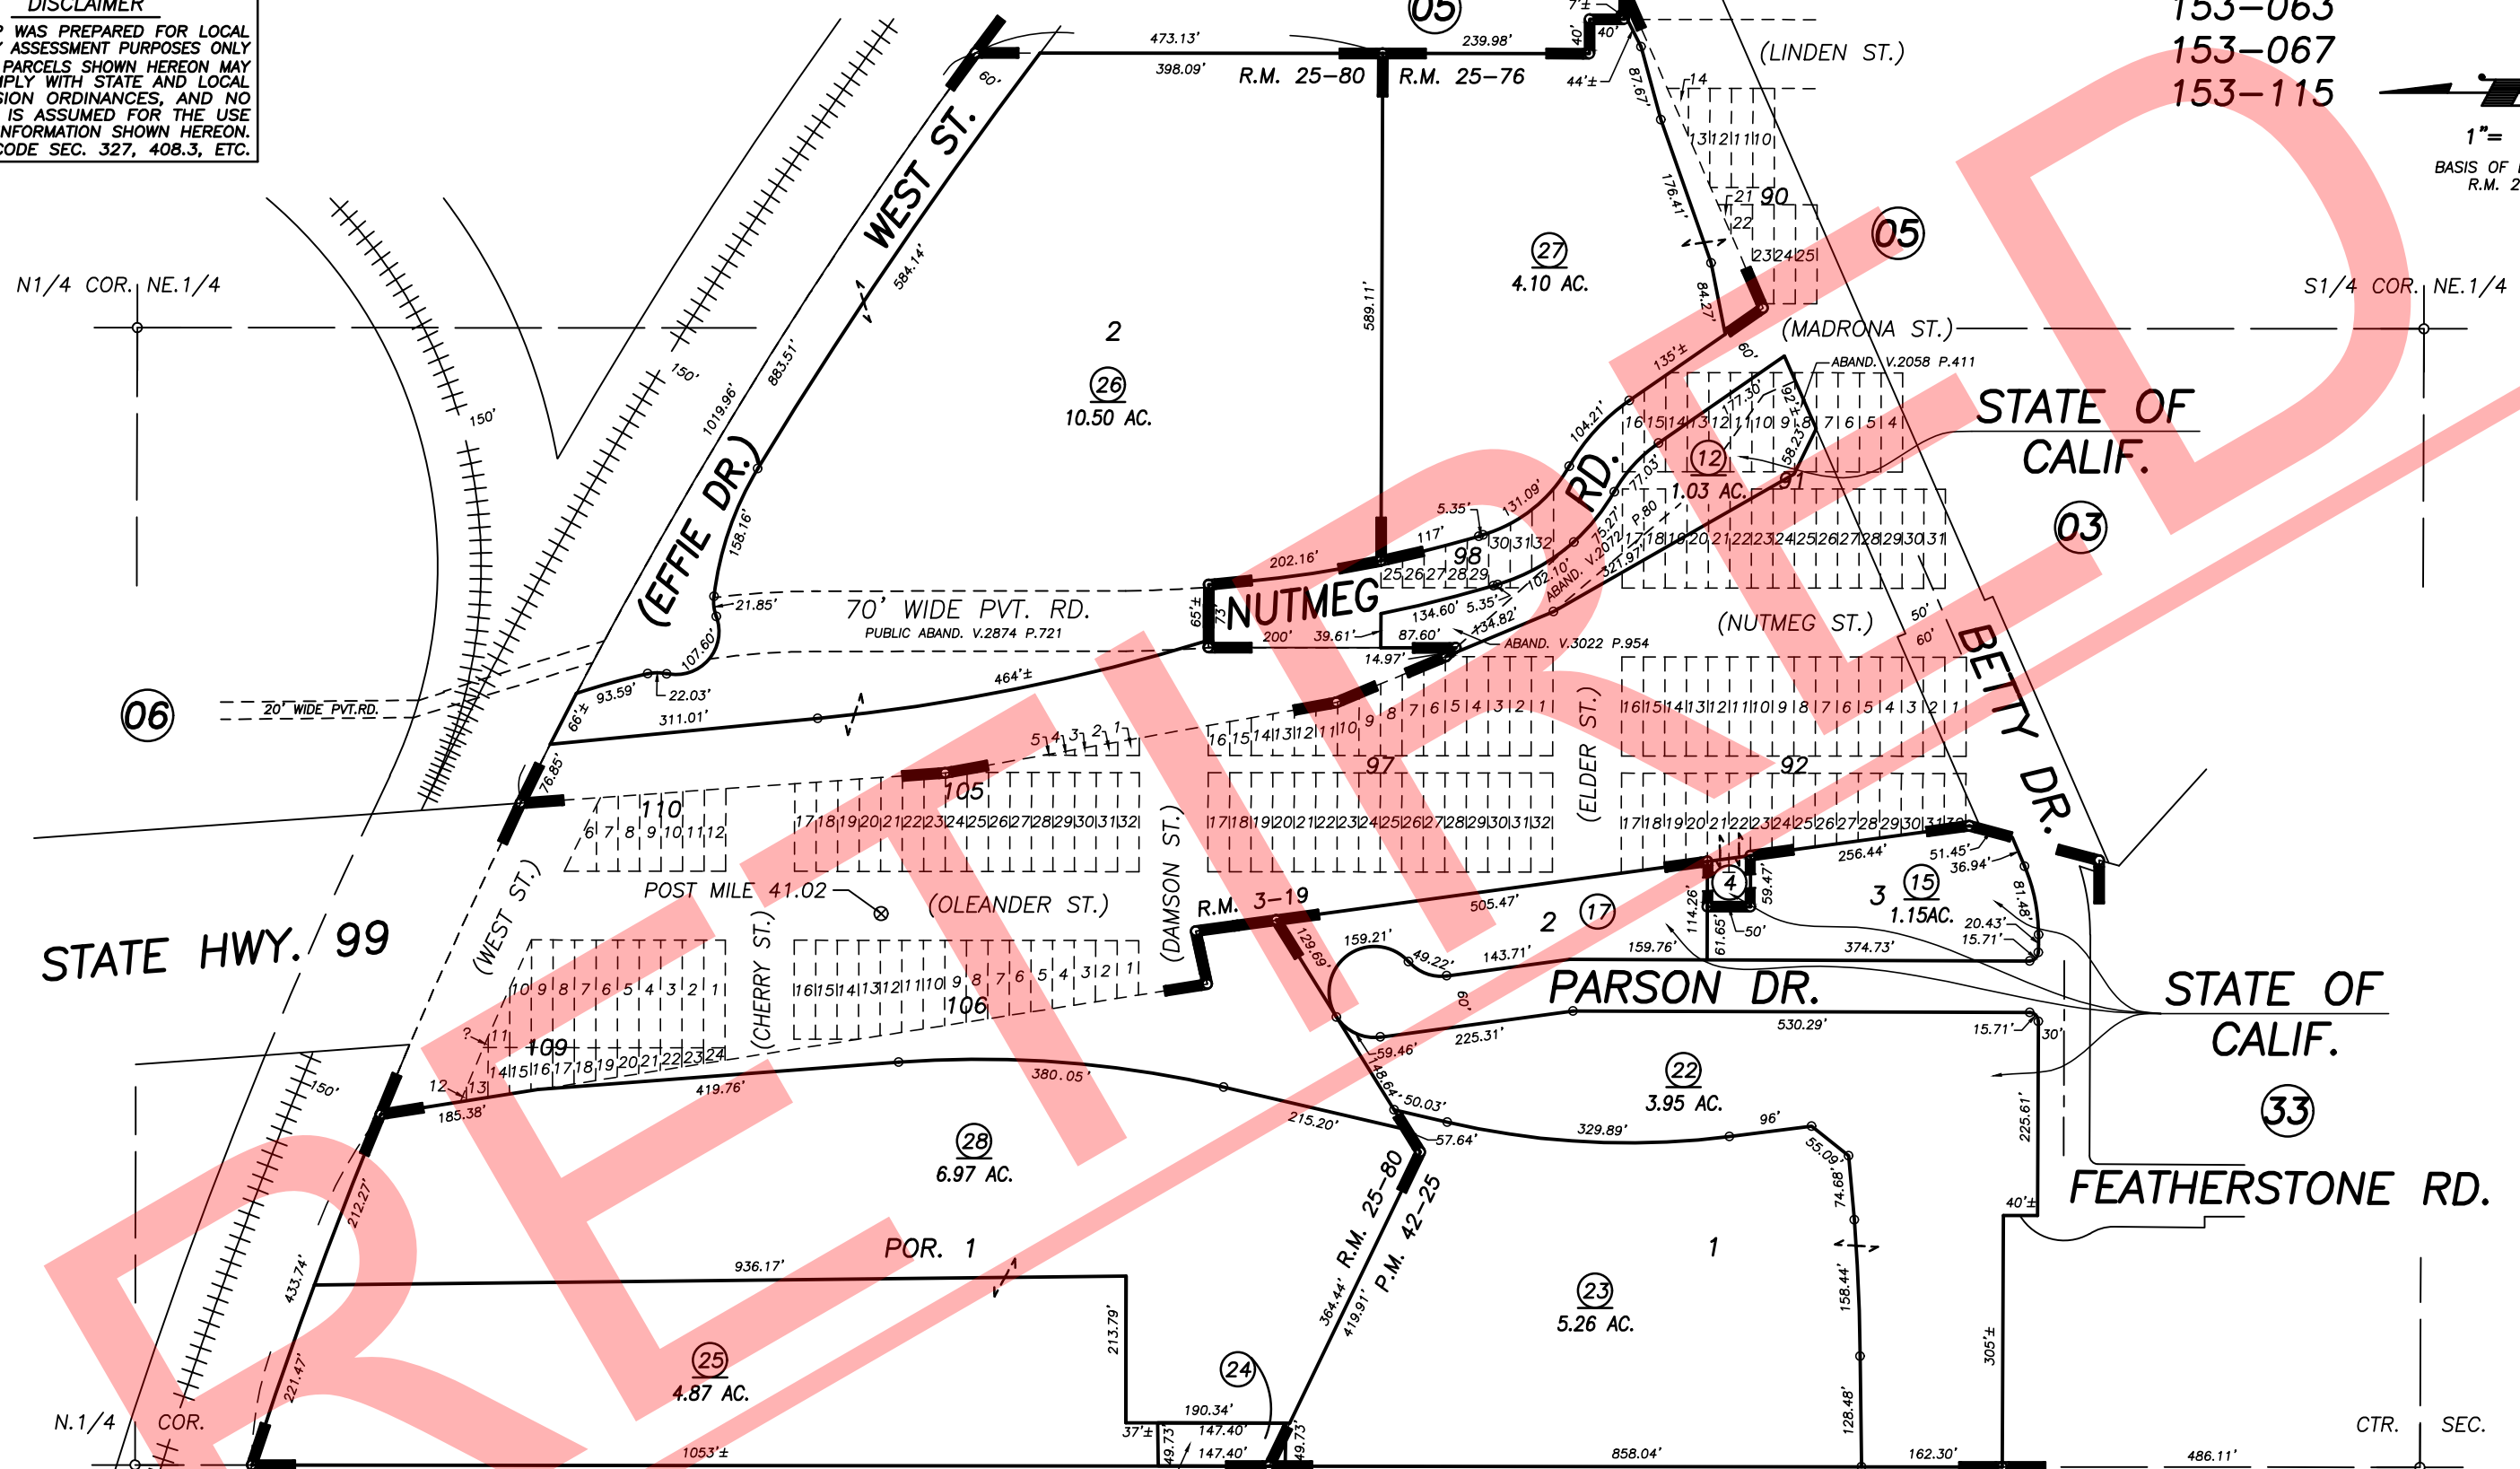


W1/2 OF NE1/4 SEC.24, T.18S., R.23E., M.D.B.&M.

Tax Area Codes 075-34

**DISCLAIMER**  
 THIS MAP WAS PREPARED FOR LOCAL PROPERTY ASSESSMENT PURPOSES ONLY AND THE PARCELS SHOWN HEREON MAY NOT COMPLY WITH STATE AND LOCAL SUBDIVISION ORDINANCES, AND NO LIABILITY IS ASSUMED FOR THE USE OF THE INFORMATION SHOWN HEREON. R & T CODE SEC. 327, 408.3, ETC.

153-063  
 153-067  
 153-115

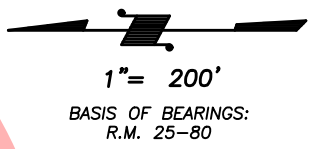

POR. GOSHEN TOWNSITE, R.M. 3-19  
 REVERSION TO ACREAGE, R.M. 25-76  
 POR. REVERSION TO ACREAGE, R.M. 25-80  
 POR. PARCEL MAP NO. 4121, P.M. 42-25

STATE OF CALIF.

Bk. 073

VICINITY OF GOSHEN  
 ASSESSOR'S MAPS BK. 075 , PG. 34  
 COUNTY OF TULARE, CALIFORNIA, U.S.A.