
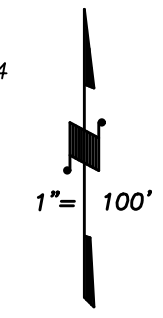


N1/2 OF SW1/4 OF SE1/4 SEC.19, T.18S., R.24E., M.D.B.&M.


Tax Area Codes 075-39

153-049  
153-060  
153-121

**DISCLAIMER**  
THIS MAP WAS PREPARED FOR LOCAL PROPERTY ASSESSMENT PURPOSES ONLY AND THE PARCELS SHOWN HEREON MAY NOT COMPLY WITH STATE AND LOCAL SUBDIVISION ORDINANCES, AND NO LIABILITY IS ASSUMED FOR THE USE OF THE INFORMATION SHOWN HEREON.

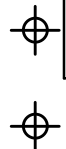

BASIS OF BEARINGS:  
R.M. 42-88

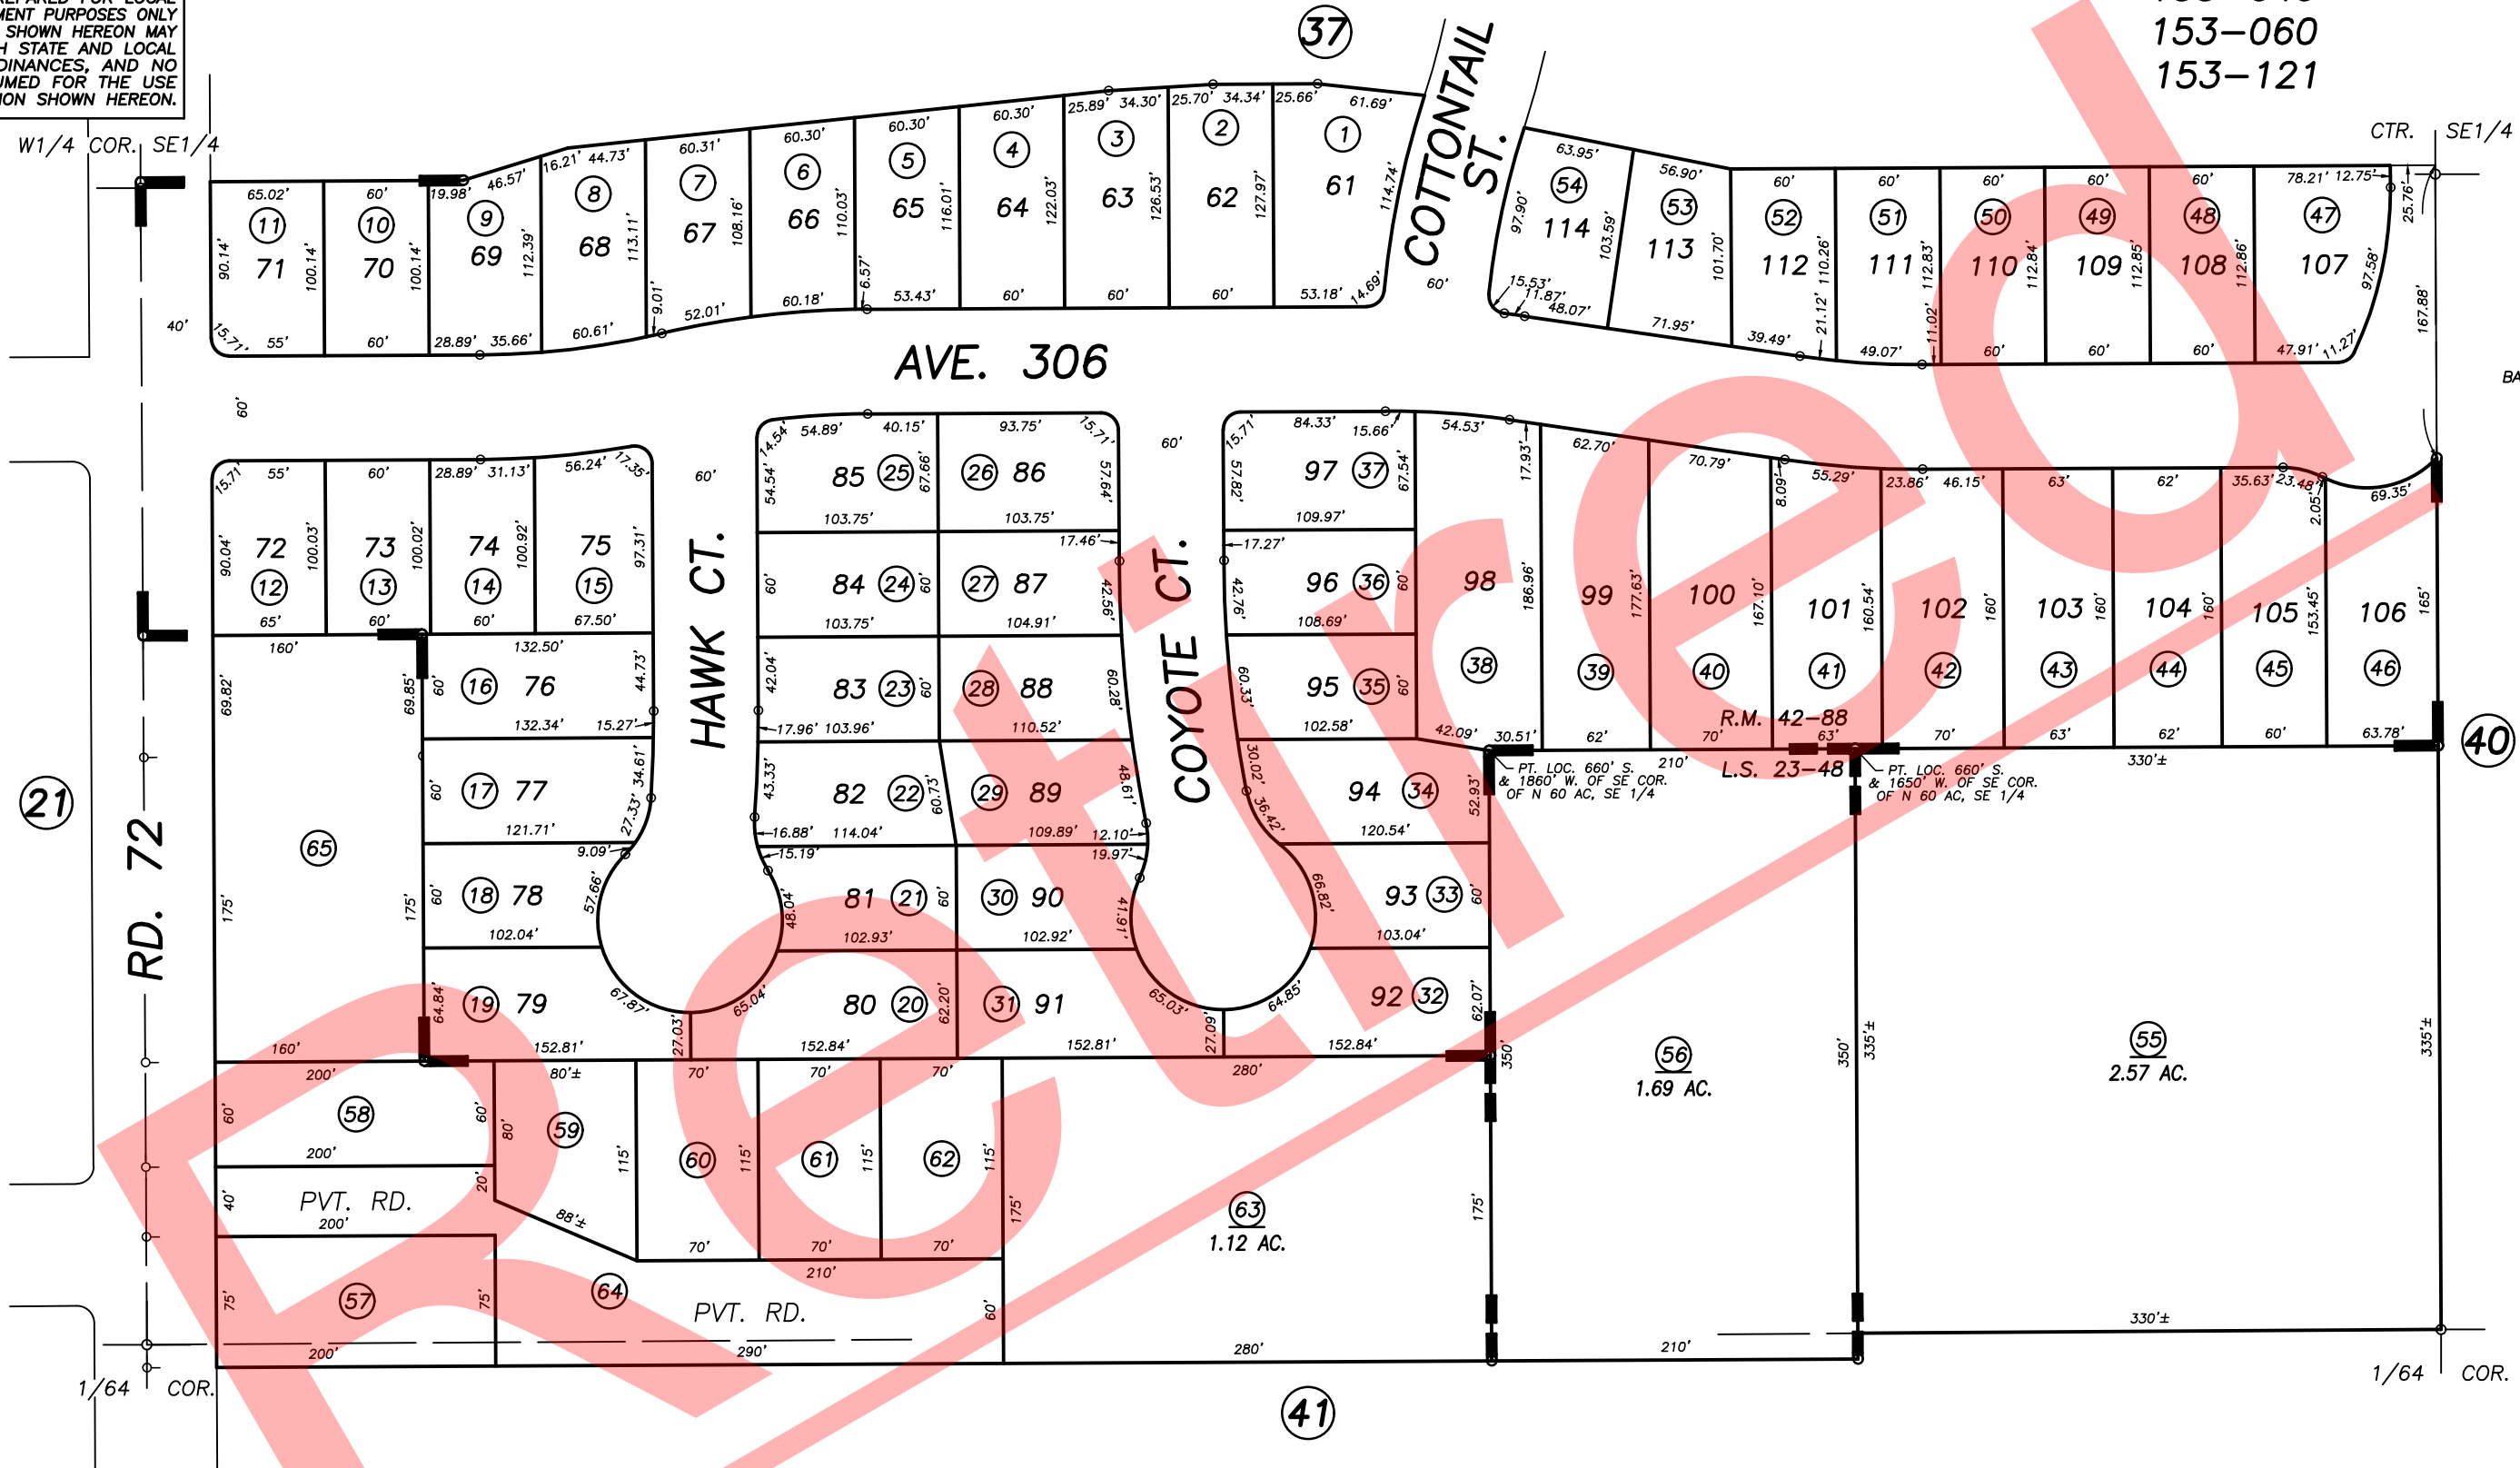

POR. RECORD OF SURVEY, L.S. 23-48  
POR. TRACT NO. 792, R.M. 42-88

VICINITY OF VISALIA  
ASSESSOR'S MAPS BK. 075 , PG. 39  
COUNTY OF TULARE, CALIFORNIA, U.S.A.