
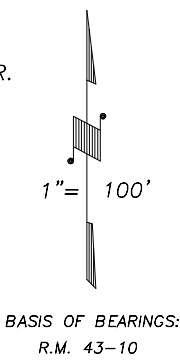


S1/2 OF NW1/4 OF NE1/4 SEC.19, T.18S., R.24E., M.D.B.&M.

Tax Area Codes 075-42  
153-120

**DISCLAIMER**  
THIS MAP WAS PREPARED FOR LOCAL PROPERTY ASSESSMENT PURPOSES ONLY AND THE PARCELS SHOWN HEREON MAY NOT COMPLY WITH STATE AND LOCAL SUBDIVISION ORDINANCES, AND NO LIABILITY IS ASSUMED FOR THE USE OF THE INFORMATION SHOWN HEREON.

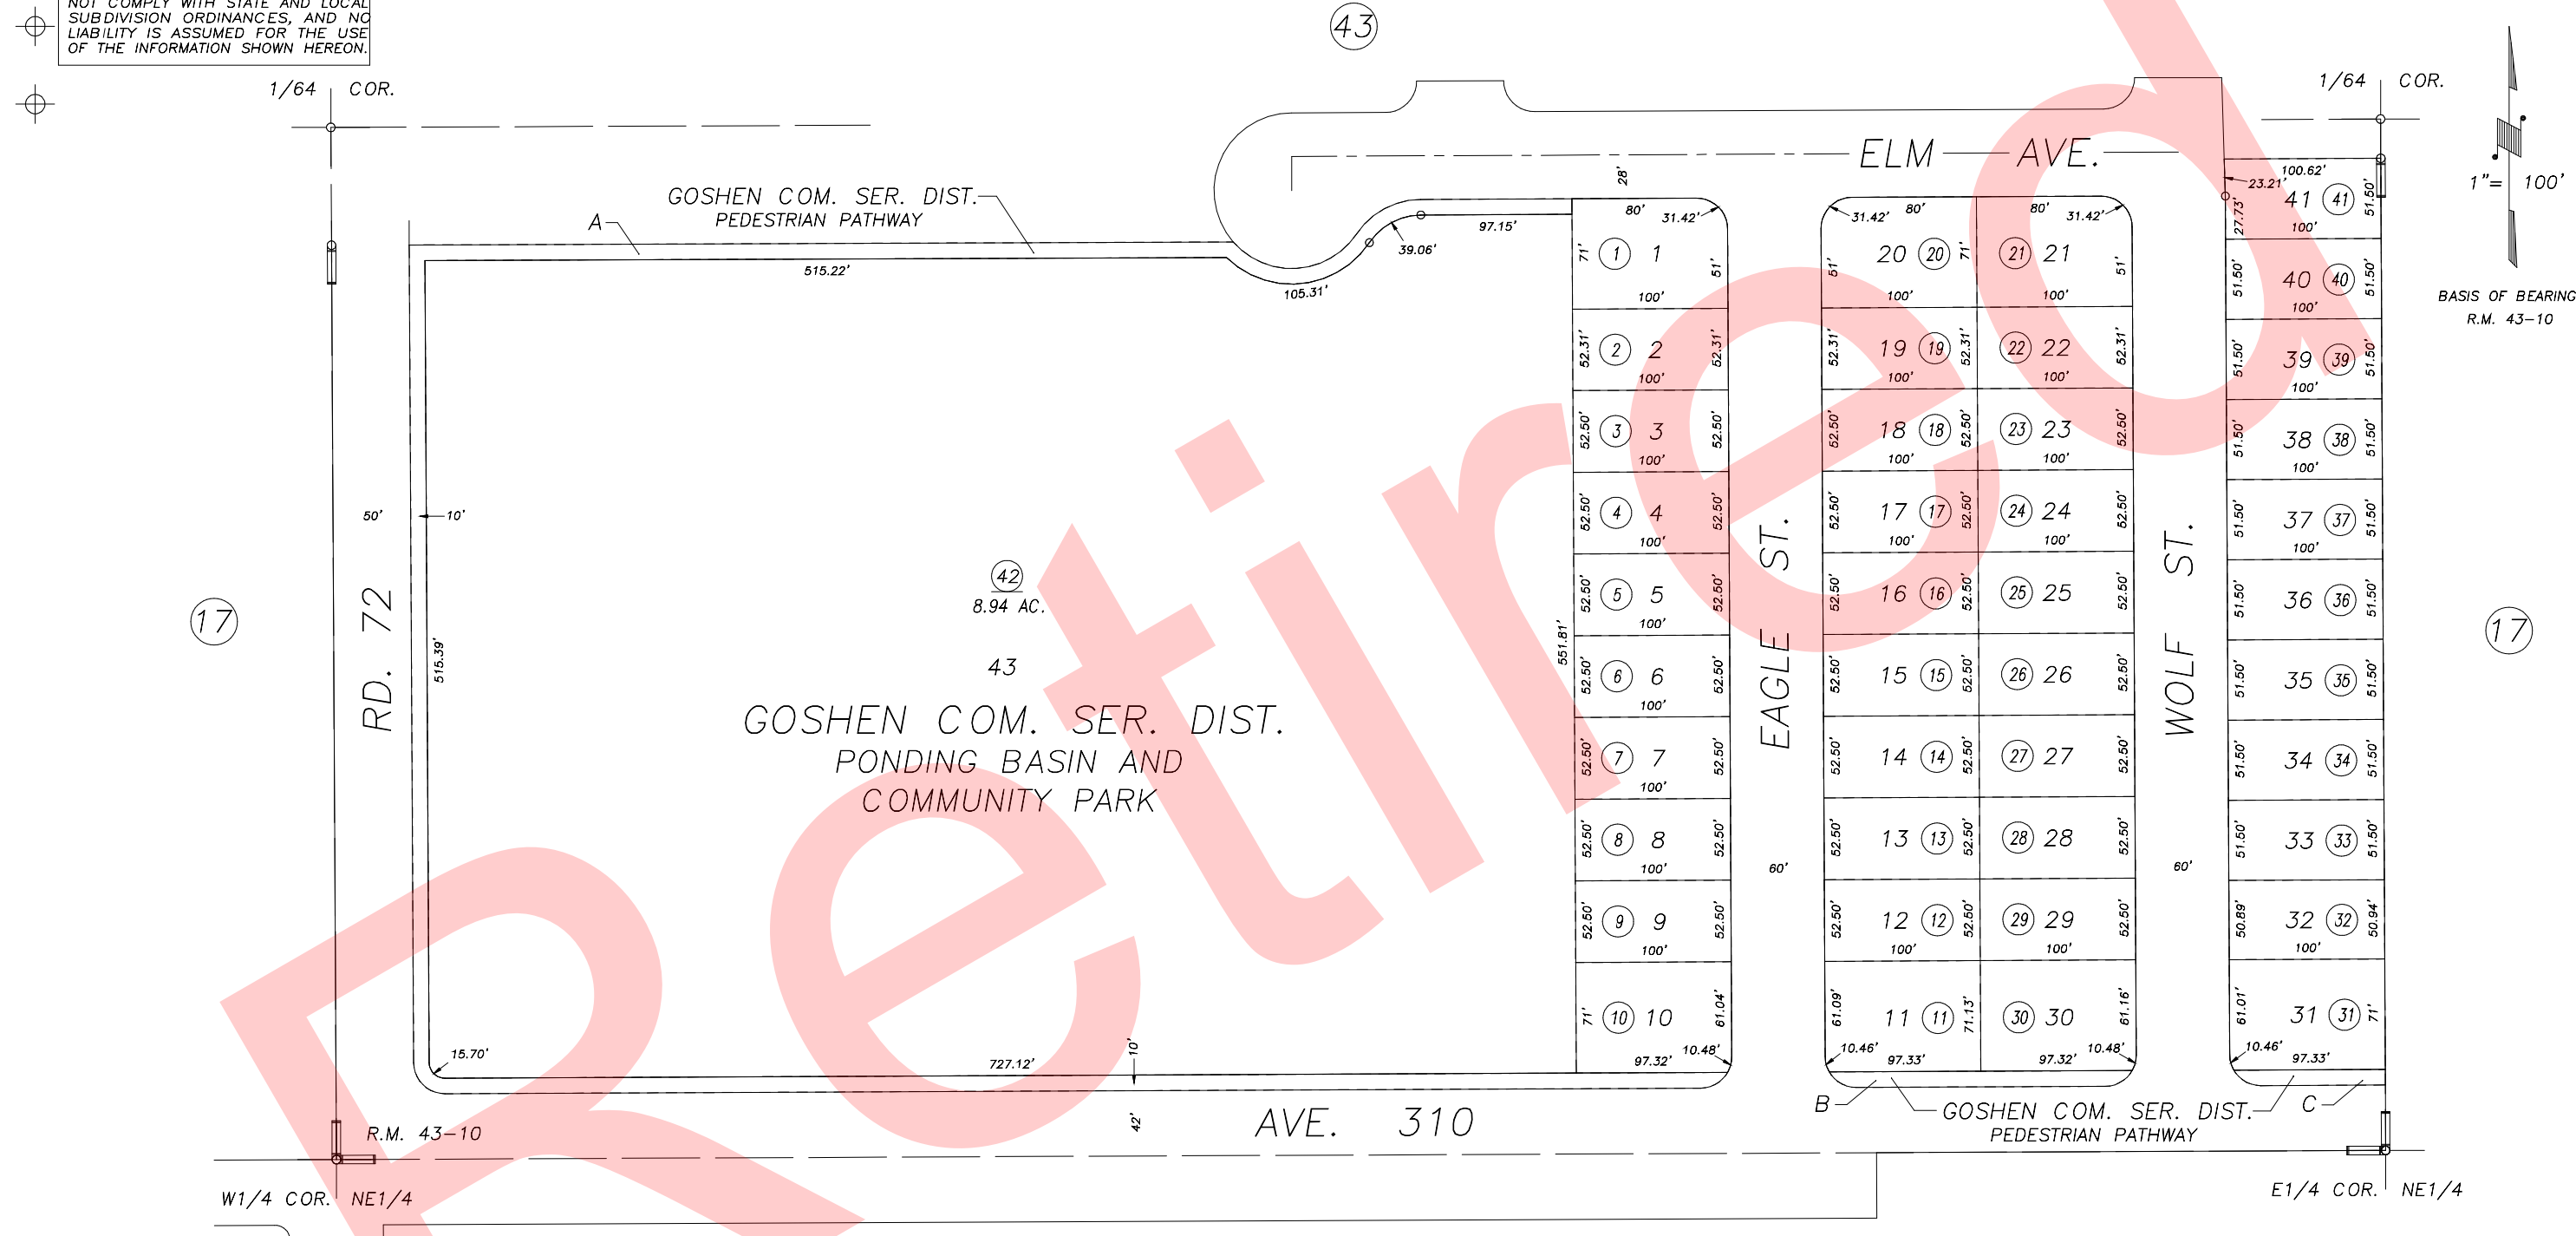

POR. TRACT NO. 804, R.M. 43-10

VICINITY OF GOSHEN  
ASSESSOR'S MAPS BK.075 , PG.42  
COUNTY OF TULARE, CALIFORNIA, U.S.A.

NOTE: Assessor's Parcel Numbers Shown in Circles (1) (123)  
Assessor's Block Numbers Shown in Elipses (42) (43)

2010-0027991	09/07/2010	LLB
REVISION	DATE	TECH